


1 TYPICAL SLAB SECTION
 DS2 | DS2 SCALE: 3/4"=1'-0"

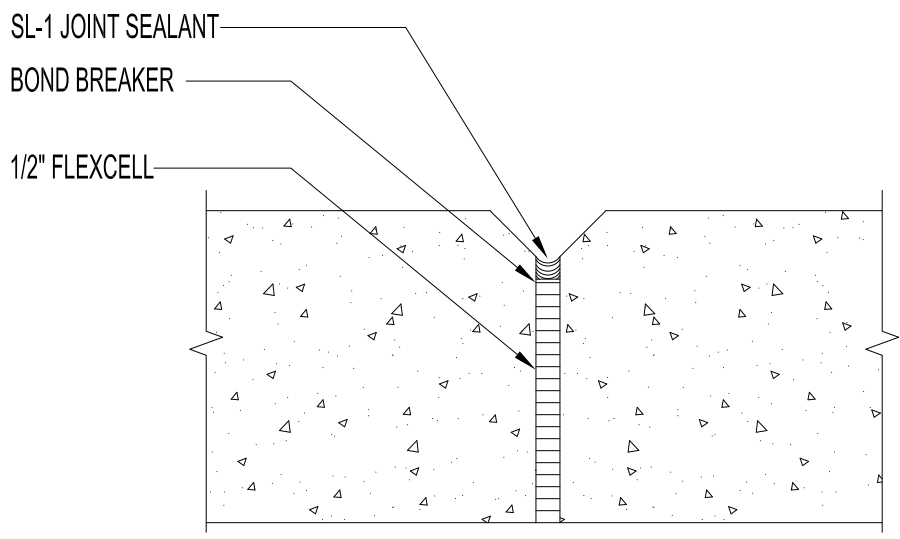

2 TYPICAL JOINT DETAIL
 DS2 | DS2 SCALE: 3"=1'-0"

SEE DS1 FOR CONCRETE NOTES

ORIGINAL STAMPED BY: BRENT PINIUTA, P. ENG.
 DATE: 2008.06.26

CITY OF WINNIPEG PLANNING, PROPERTY AND DEVELOPMENT DEPARTMENT CIVIC ACCOMMODATIONS DIVISION 300-65 GARRY STREET R3C 4K4		PROJECT BROOKSIDE CEMETARY MONUMENT SUPPORT BEAMS 3001 NOTRE DAME AVENUE		SHEET TITLE TYPICAL SLAB SECTION & JOINT DETAIL	
DRAWN BY	CHECKED BY	APPROVED BY	DATE	SCALE	SHEET NO.
MMK	BP	BP	2008.06.24 eFILE 2008039V0.dwg	AS SHOWN PROJECT NO. 2008-039	
					DS2