


NOTES:
 1. CONTRACTOR TO VERIFY LIMITS OF SEWER REPAIRS PRIOR TO EXCAVATION BY MEANS OF VIDEO INSPECTION.
 2. CONTRACTOR TO PROVIDE VIDEO INSPECTION OF SEWER SERVICES WITHIN LIMITS OF REPAIR IN PRESENCE OF CONTRACT ADMINISTRATOR TO DETERMINE IF SERVICE RENEWAL IS REQUIRED.
 3. ALL BACKFILL TO BE CLASS 5 BACKFILL UNDER BOULEVARDS AND CLASS 3 UNDER OR WITHIN 1.0m OF PAVEMENTS AND SIDEWALKS.

SEWER SERVICE INFORMATION		
ADDRESS	SIZE	R DIST JUNCTION TIE
120 HALLET RESIDENTIAL		4.3 E of WL 14.9 W MH00012201

SEWER JUNCTION INFORMATION FROM VIDEO INSPECTION S-MA00013709	
DISTANCE FROM S-MH00012201	
14.5m EAST - 150mm CONNECTION SOUTH -	

WATER SERVICE INFORMATION				
ADDRESS	SIZE/TYPE	S.C. SHORT AND LONG MEASUREMENT	CORP LOCATION	REMARKS
93 HALLET RESIDENTIAL	19mm COPPER	2.0m NSL HOUSE	1.5m N of SC.	REVERSE TAP CONN. TO 19mm OFF 150 BRASS SADDLE CLAMP

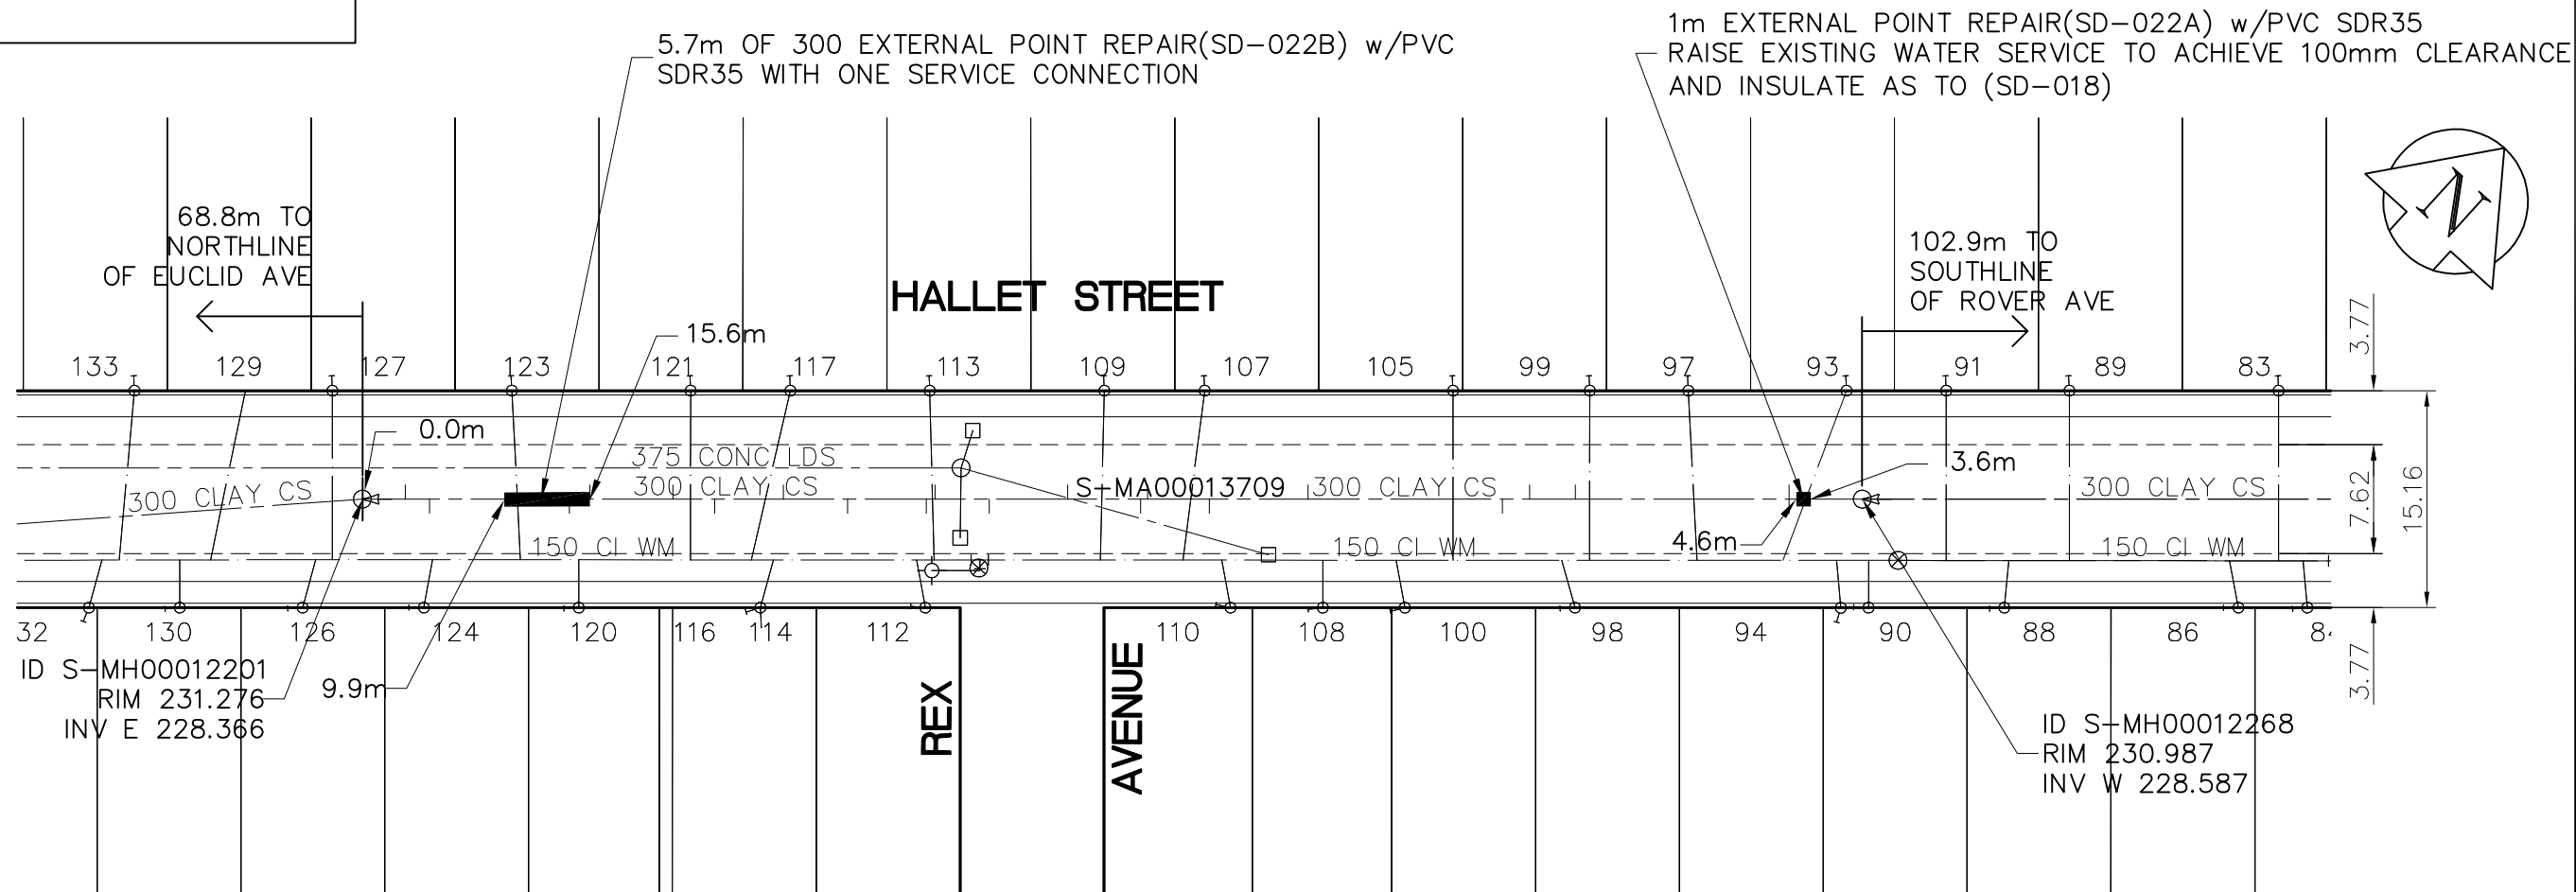

LEGEND

52.0 MEASUREMENT TO REPAIR FROM REFERENCE MH SHOWN THUS... 0.0

METRIC
 WHOLE NUMBERS INDICATE MILLIMETRES
 DECIMALIZED NUMBERS INDICATE METRES

APEGM
 Certificate of Authorization
 Earth Tech Canada Inc.
 No. 730

B.M. N.W. COR. Sutherland Ave. & Gomez St., Brass plug in Conc. pile (to hardpan), on N.L. of Sutherland Ave., & 7.4 m W. of C.L. Pav't. of Gomez St. ELEV.				ENGINEER'S SEAL 			
DESIGNED BY	PL	CHECKED BY	PL	2008 SEWER RENEWALS		SHEET OF 4 16	
DRAWN BY	JP	APPROVED BY	KWF	HALLET STREET BETWEEN EUCLID AVE AND ROVER AVE		CITY DRAWING NUMBER 8655	
0 ISSUED FOR TENDER 2008/06/01 PL A ISSUED FOR REVIEW 2008/07/16 PL	HOR. SCALE: 1:500 VERTICAL:	RELEASED FOR CONSTRUCTION BY: K. ZUREK		CONSULTANT DRAWING NO. 104450-03			
NO. REVISIONS		DATE	2008/03/31	DATE	2008/08/07		