


- NOTES:
1. CONTRACTOR TO VERIFY LIMITS OF SEWER REPAIRS PRIOR TO EXCAVATION BY MEANS OF VIDEO INSPECTION.
  2. CONTRACTOR TO PROVIDE VIDEO INSPECTION OF SEWER SERVICES WITHIN LIMITS OF REPAIR IN PRESENCE OF CONTRACT ADMINISTRATOR TO DETERMINE IF SERVICE RENEWAL IS REQUIRED.
  3. ALL BACKFILL TO BE CLASS 5 BACKFILL UNDER BOULEVARDS AND CLASS 3 UNDER OR WITHIN 1.0m OF PAVEMENTS AND SIDEWALKS.

SEWER JUNCTION INFORMATION FROM VIDEO INSPECTION S-MA00014521
DISTANCE FROM S-MH00012929
NO SERVICES WITHIN LIMITS OF REPAIR

WATER SERVICE INFORMATION				
ADDRESS	SIZE/TYPE	S.C. SHORT AND LONG MEASUREMENT	CORP LOCATION	REMARKS
689 MAGNUS AVENUE RESIDENTIAL	19mm COPPER	1.52m EEL of HOUSE 68.28m WWL of PARR	3 W of S.C.	METER STUDY

SEWER SERVICE INFORMATION		
ADDRESS	SIZE	R DIST JUNCTION TIE
NO INFORMATION WITHIN LIMITS OF REPAIR RESIDENTIAL		1.18 W of EL 21.34 W MH00012946

1m OF 300 EXTERNAL POINT REPAIR(SD-022A) w/PVC SDR35  
RAISE EXISTING WATER SERVICE TO ACHIEVE 100mm CLEARANCE  
AND INSULATE AS TO (SD-018)

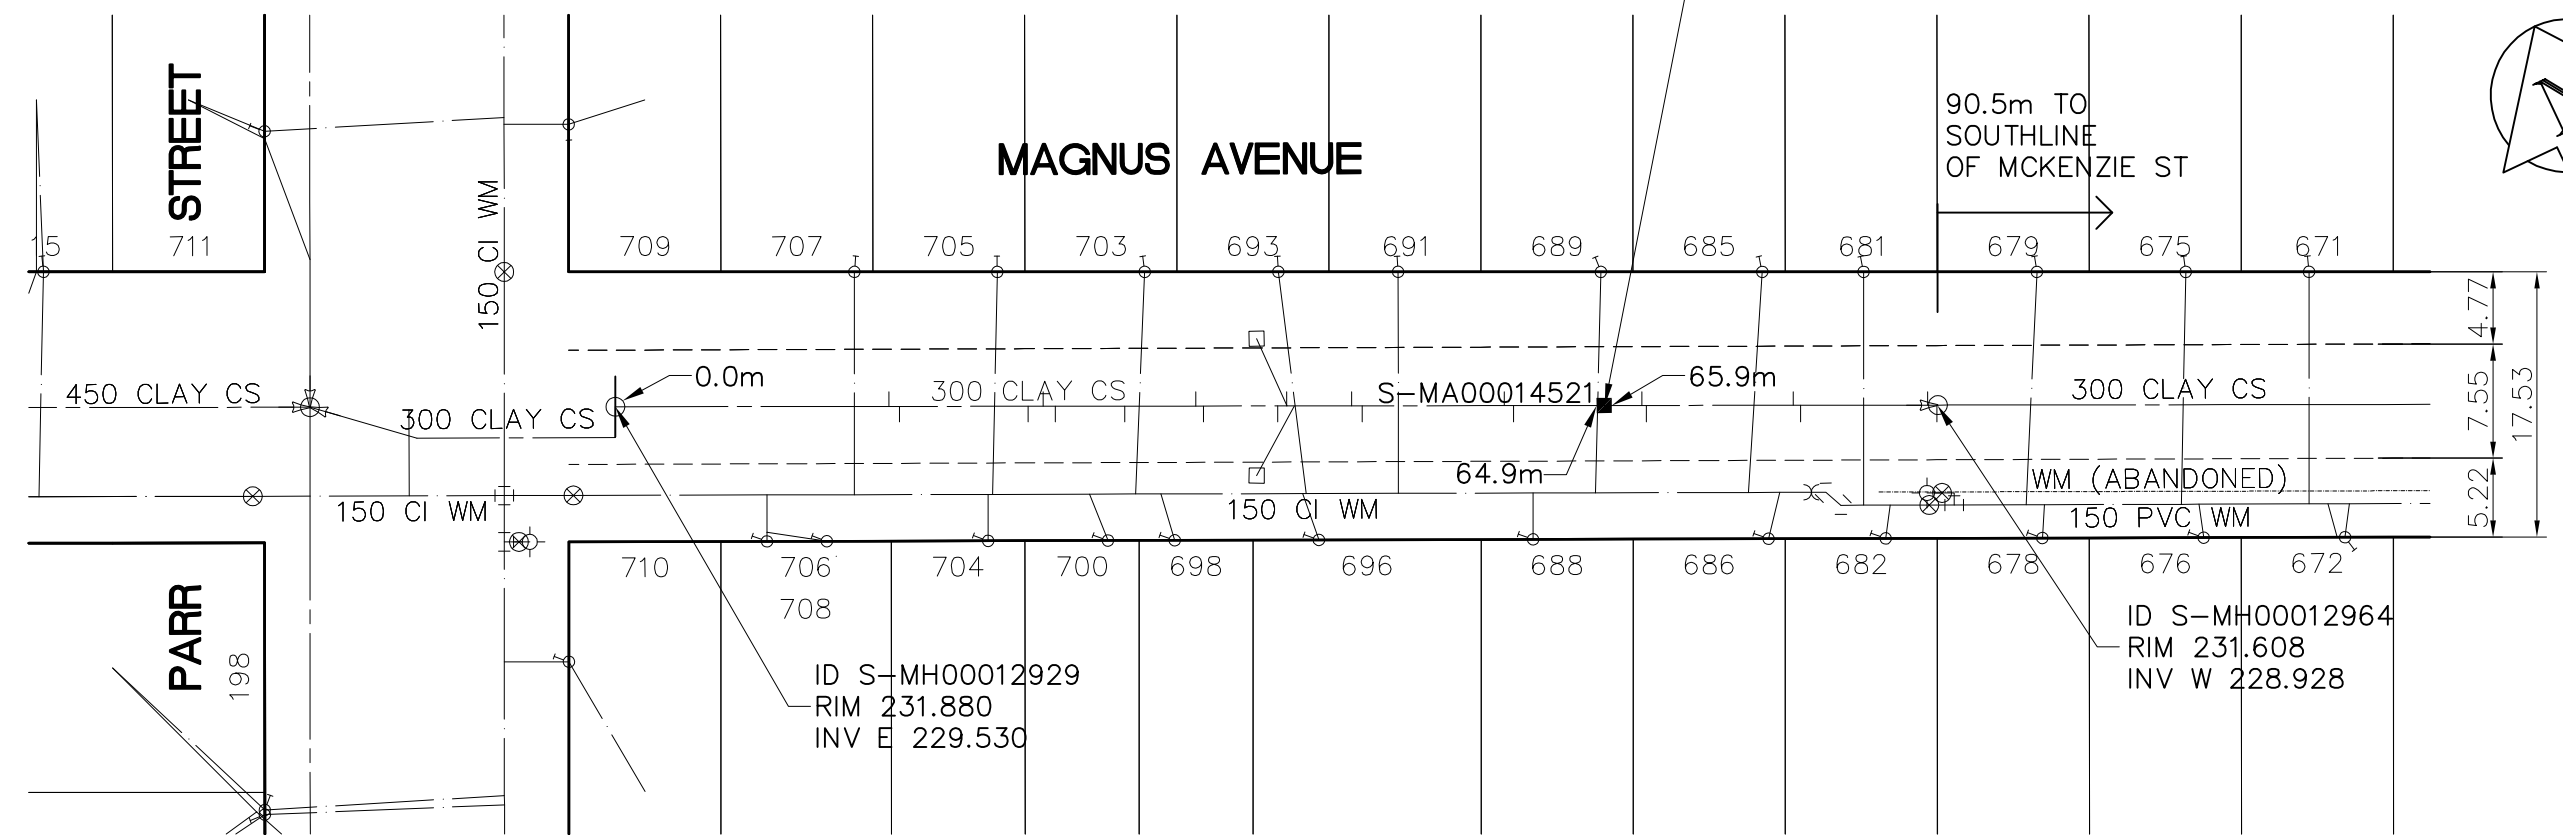

**LEGEND**

52.0 MEASUREMENT TO REPAIR FROM REFERENCE MH SHOWN THUS... 0.0

**METRIC**  
WHOLE NUMBERS INDICATE MILLIMETRES  
DECIMALIZED NUMBERS INDICATE METRES

**APEGM**  
Certificate of Authorization  
Earth Tech Canada Inc.  
No. 730

<small>B.M. N.W. Cor. Arlington St. &amp; Selkirk Ave., Tblt. in S. Conc. foundation of King Edward Community School, 0.5 m W. &amp; 0.1 m below ELEV. of Small Stone of the most S. City Cor. of School.</small>			<small>ENGINEER'S SEAL</small> 			
			<small>DESIGNED BY</small> PL <small>CHECKED BY</small> PL <small>DRAWN BY</small> JP <small>APPROVED BY</small> KWF		<small>CONSULTANT DRAWING NO.</small> 104450-06	
<small>0 ISSUED FOR TENDER</small> 2008/06/01 PL <small>A ISSUED FOR REVIEW</small> 2008/07/16 PL	<small>HOR. SCALE:</small> 1:500 <small>VERTICAL:</small>		<small>RELEASED FOR CONSTRUCTION BY:</small> K. ZUREK		2008 SEWER RENEWALS MAGNUS AVENUE BETWEEN PARR STREET AND MCGREGOR STREET	
<small>NO. REVISIONS</small>	<small>DATE</small> 2008/03/31	<small>BY</small>	<small>DATE</small> 2008/08/07	<small>CITY DRAWING NUMBER</small> 8658		