


NOTES:
 1. CONTRACTOR TO VERIFY LIMITS OF SEWER REPAIRS PRIOR TO EXCAVATION BY MEANS OF VIDEO INSPECTION.
 2. CONTRACTOR TO PROVIDE VIDEO INSPECTION OF SEWER SERVICES WITHIN LIMITS OF REPAIR IN PRESENCE OF CONTRACT ADMINISTRATOR TO DETERMINE IF SERVICE RENEWAL IS REQUIRED.
 3. ALL BACKFILL TO BE CLASS 5 BACKFILL UNDER BOULEVARDS AND CLASS 3 UNDER OR WITHIN 1.0m OF PAVEMENTS AND SIDEWALKS.

| WATER SERVICE INFORMATION | | | | |
|----------------------------|-------------|-----------------------------------|---------------|------------------------------|
| ADDRESS | SIZE/TYPE | S.C. SHORT AND LONG MEASUREMENT | CORP LOCATION | REMARKS |
| 1217 ALEXANDER RESIDENTIAL | 19mm COPPER | 1.2m EWL HOUSE 18.0m EEL WINKS | OPP S.C. | DBLE SERV. w/ 1219 ALEXANDER |

| SEWER JUNCTION INFORMATION FROM VIDEO INPECTION S-MA20013035 | |
|--|--|
| DISTANCE FROM S-MH20011860 | |
| NO SERVICES WITHIN LIMITS OF REPAIR | |

| SEWER SERVICE INFORMATION | | |
|----------------------------|------|-----------------------------------|
| ADDRESS | SIZE | R DIST JUNCTION TIE |
| 1217 ALEXANDER RESIDENTIAL | | 2.5 E of WL 17.26 E MH20011860 |

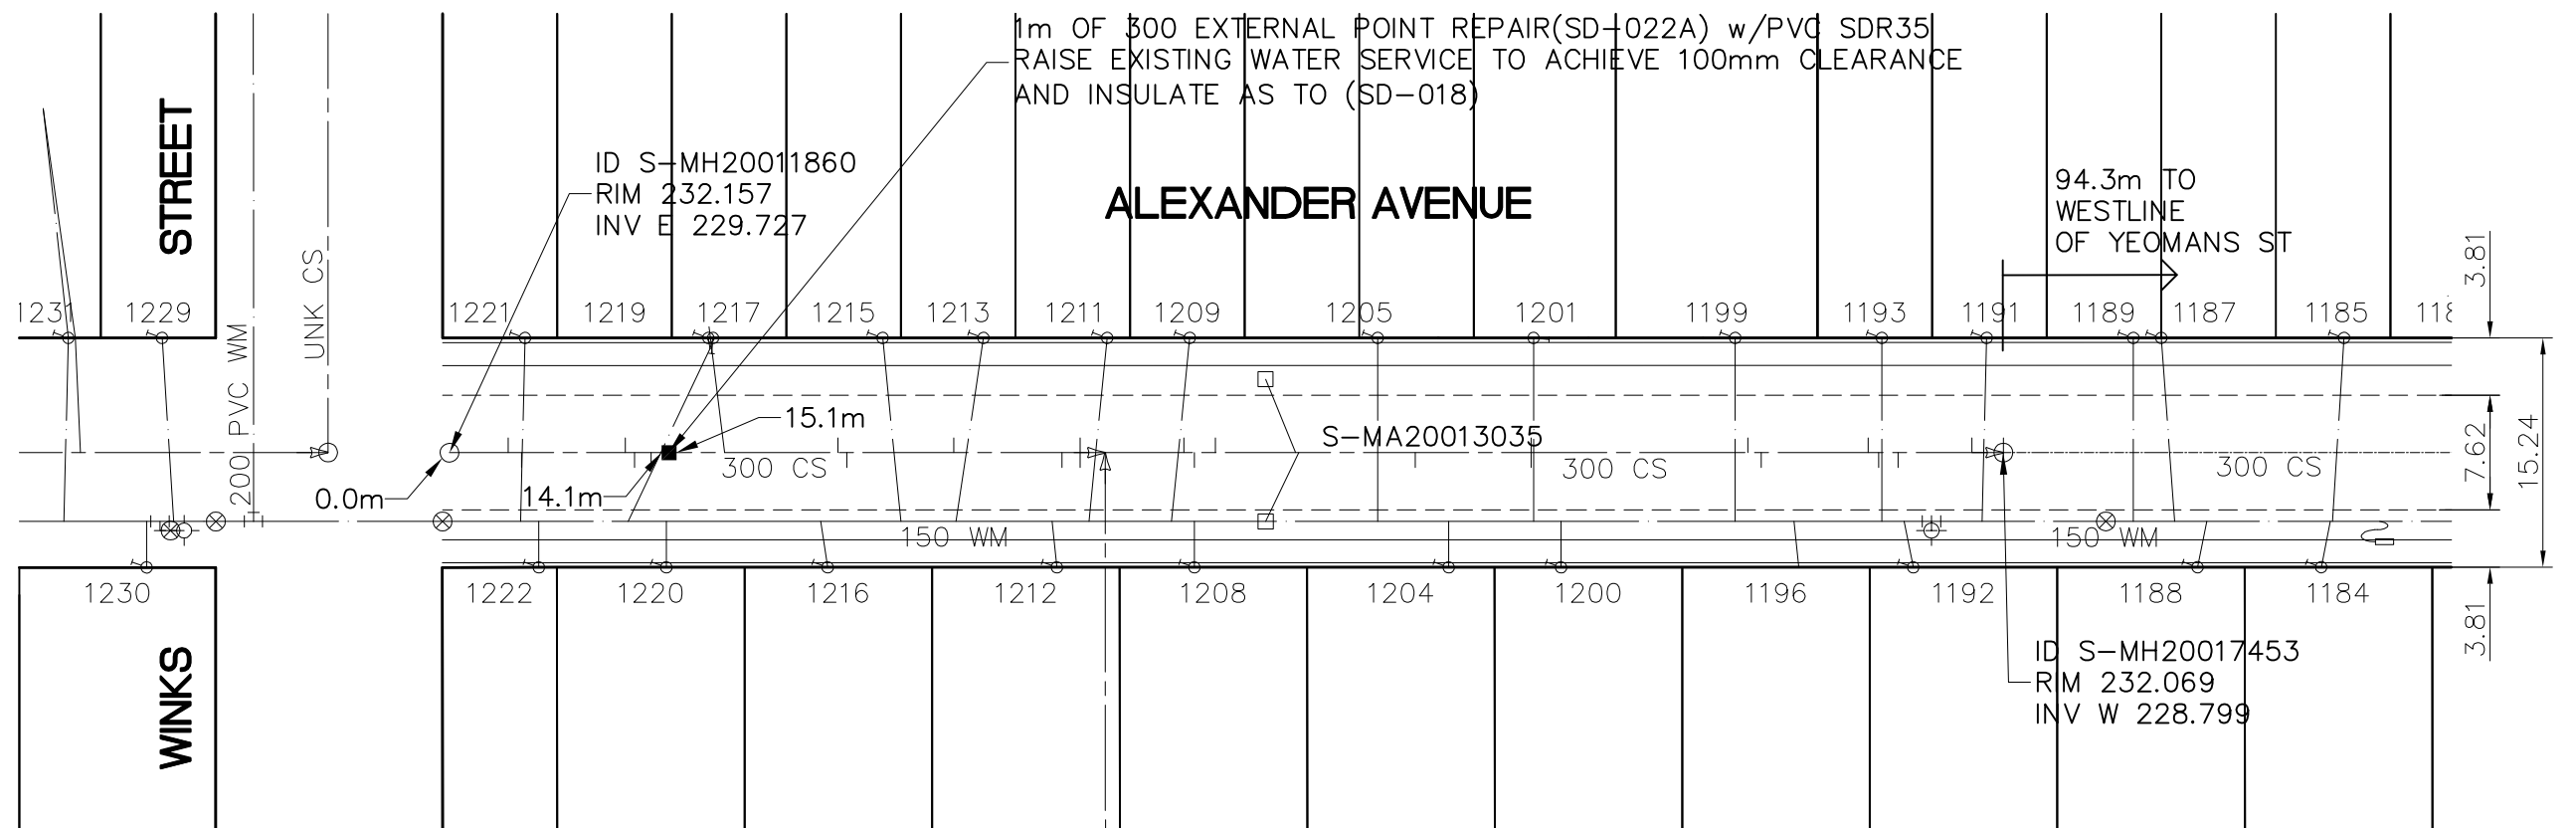

LEGEND

52.0 MEASUREMENT TO REPAIR FROM REFERENCE MH SHOWN THUS... 0.0

METRIC

WHOLE NUMBERS INDICATE MILLIMETRES
 DECIMALIZED NUMBERS INDICATE METRES

APEGM
 Certificate of Authorization
 Earth Tech Canada Inc.
 No. 730

| | | | | | | |
|---|--------------------------------|----|---|-----------------|--|--|
| B.M. S.E. Cor. Logan Ave. & Quetch St., Tblt. in N. Conc. foundation No. 1410 Logan Ave. (Weston School), 0.5 ELEV. m. E. & 0.2 m below brick of N.W. Cor. of Bldg. | | | ENGINEER'S SEAL | | | |
| | | | DESIGNED BY PL CHECKED BY PL DRAWN BY JP APPROVED BY KWF | | 2008 SEWER RENEWALS SHEET 11 OF 16 | |
| 0 ISSUED FOR TENDER 2008/06/01 PL A ISSUED FOR REVIEW 2008/07/16 PL | HOR. SCALE: 1:500 VERTICAL: | | RELEASED FOR CONSTRUCTION BY: K. ZUREK | | ALEXANDER AVENUE BETWEEN WINKS STREET YEOMANS STREET CITY DRAWING NUMBER 8662 | |
| NO. REVISIONS | DATE | BY | DATE 2008/03/31 | DATE 2008/08/07 | CONSULTANT DRAWING NO. 104450-10 | |