
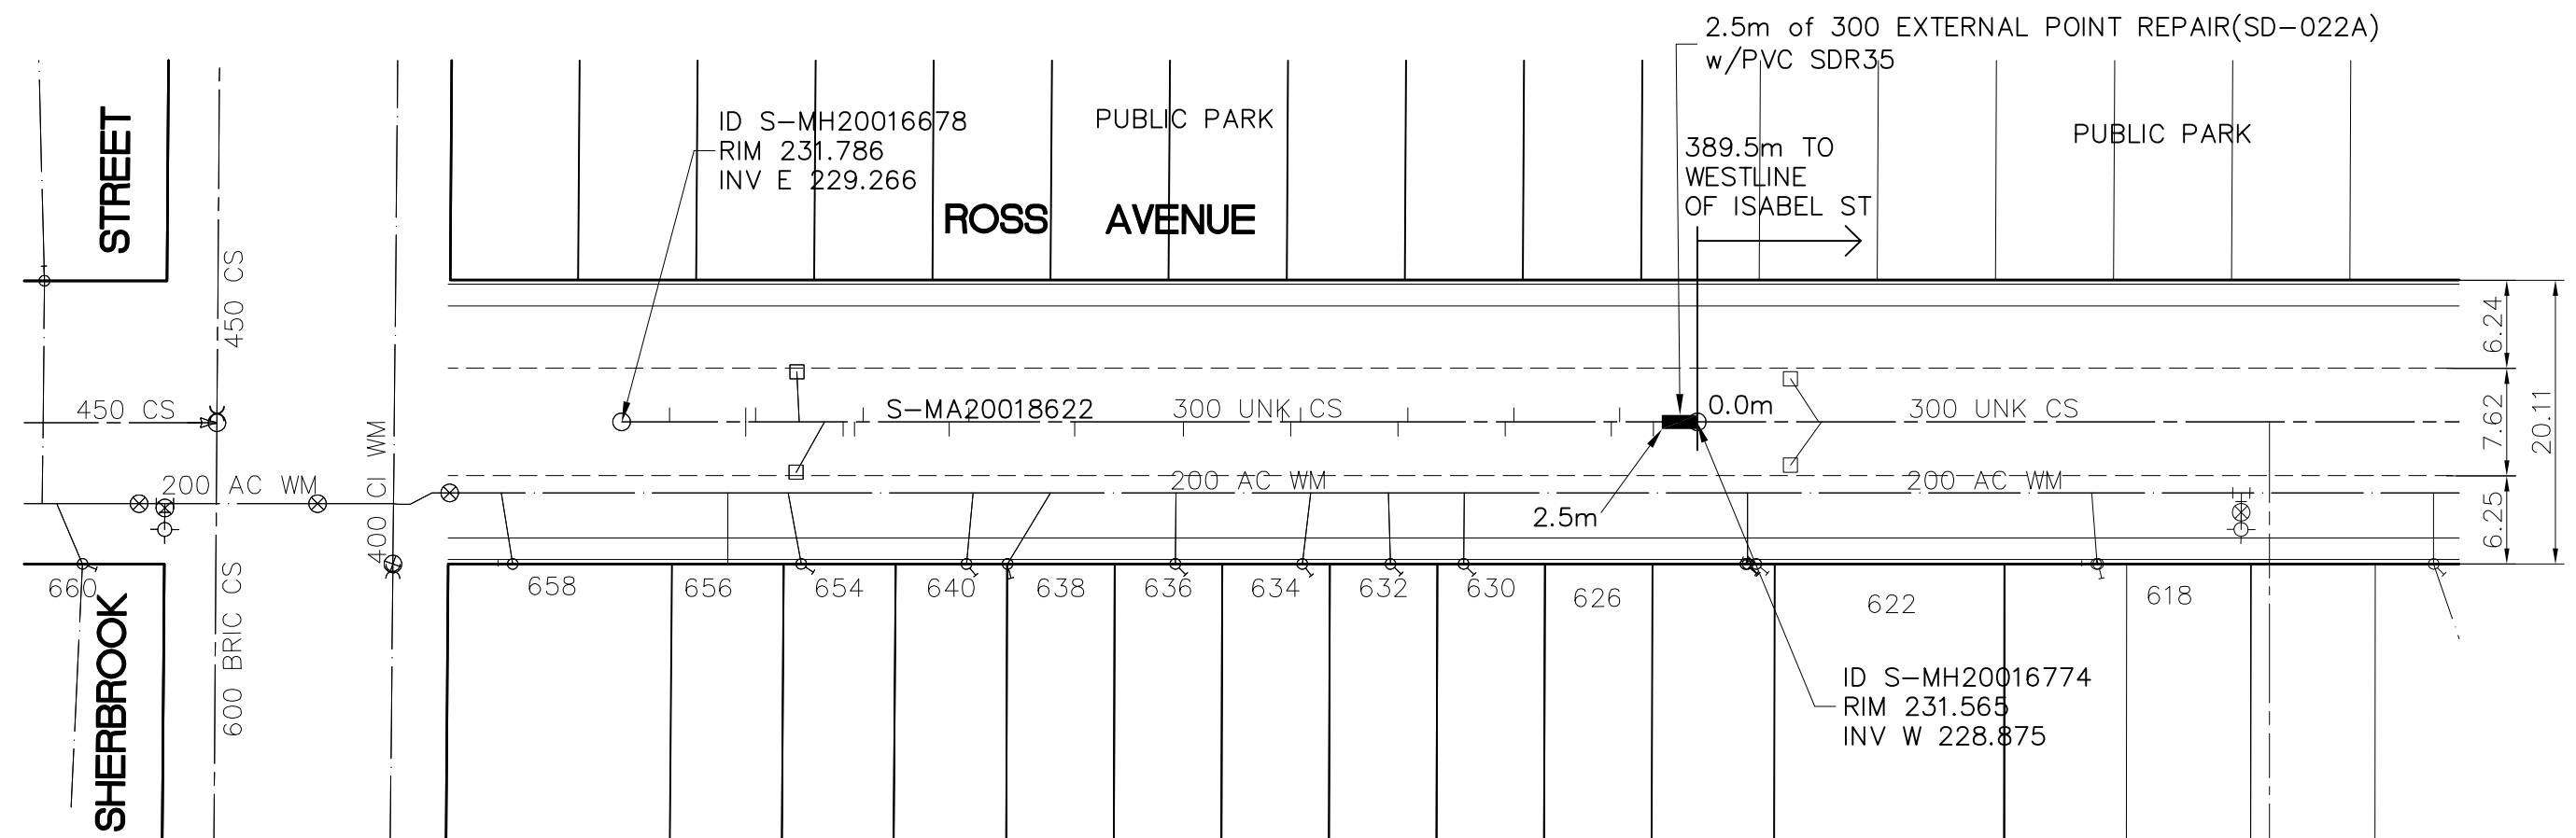


NOTES:
 1. CONTRACTOR TO VERIFY LIMITS OF SEWER REPAIRS PRIOR TO EXCAVATION BY MEANS OF VIDEO INSPECTION.
 2. CONTRACTOR TO PROVIDE VIDEO INSPECTION OF SEWER SERVICES WITHIN LIMITS OF REPAIR IN PRESENCE OF CONTRACT ADMINISTRATOR TO DETERMINE IF SERVICE RENEWAL IS REQUIRED.
 3. ALL BACKFILL TO BE CLASS 5 BACKFILL UNDER BOULEVARDS AND CLASS 3 UNDER OR WITHIN 1.0m OF PAVEMENTS AND SIDEWALKS.

SEWER JUNCTION INFORMATION FROM VIDEO INSPECTION S-MA20016678
DISTANCE FROM S-MH20016774
NO SERVICES WITHIN LIMITS OF REPAIR

SEWER SERVICE INFORMATION		
ADDRESS	SIZE	R DIST JUNCTION TIE
NO INFORMATION WITHIN LIMITS OF REPAIR		

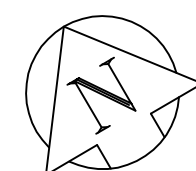

LEGEND

52.0 MEASUREMENT TO REPAIR FROM REFERENCE MH SHOWN THUS... 0.0

METRIC
 WHOLE NUMBERS INDICATE MILLIMETRES
 DECIMALIZED NUMBERS INDICATE METRES

APEGM
 Certificate of Authorization
 Earth Tech Canada Inc.
 No. 730

B.M. N side William Ave. W. of Sherbrook St., Tbt in S. Conc. Foundation No. 671 William Ave. (Harry Medvey House), 5.2 ELEV. m W. & 0.6 m below bricks of most S.Ely. Cor. of Bldg.			ENGINEER'S SEAL 		
	DESIGNED BY: PL DRAWN BY: JP	CHECKED BY: PL APPROVED BY: KWF		HOR. SCALE: 1:500 VERTICAL:	RELEASED FOR CONSTRUCTION BY: K. ZUREK
0 ISSUED FOR TENDER 2008/06/01 PL A ISSUED FOR REVIEW 2008/07/16 PL	NO. REVISIONS DATE 2008/03/31 BY	DATE 2008/08/07	2008 SEWER RENEWALS ROSS AVE BETWEEN SHERBROOK ST AND ISABEL ST		