
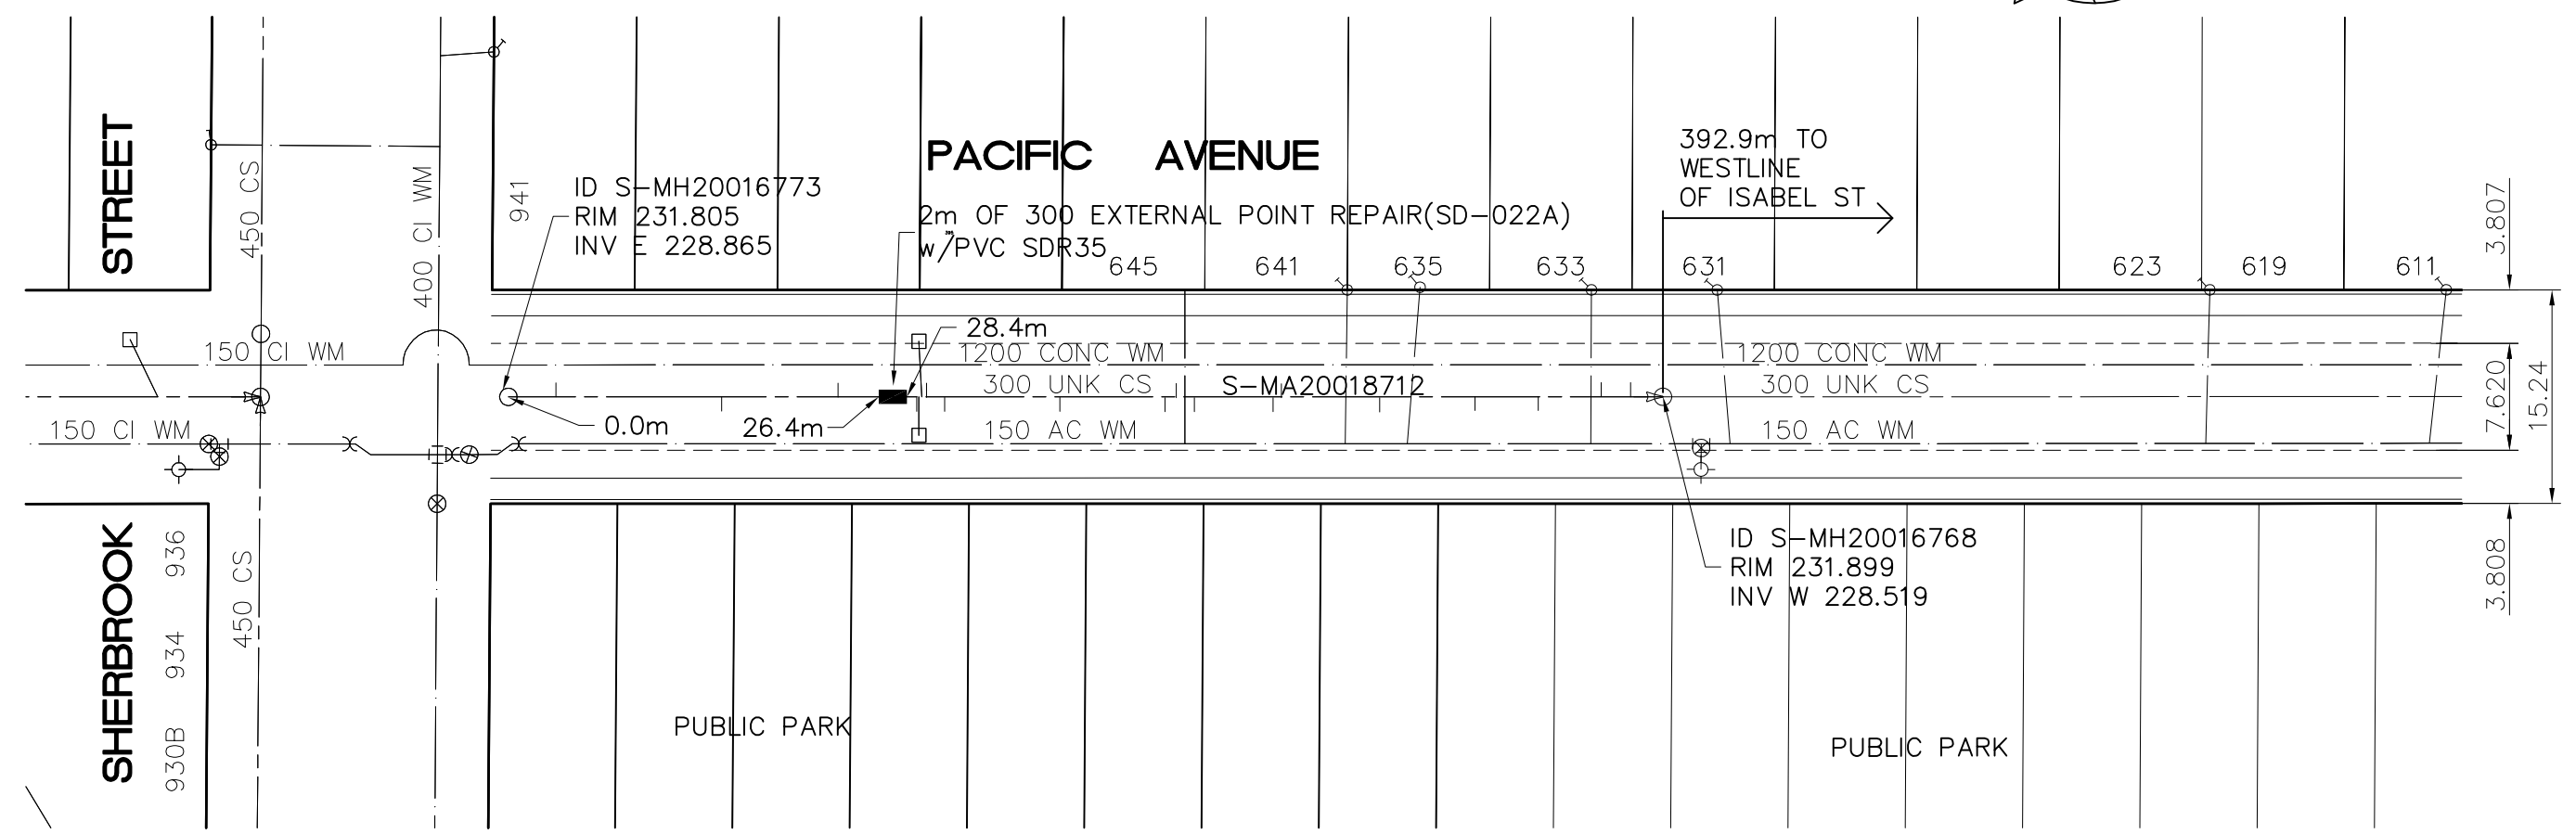


NOTES:
 1. CONTRACTOR TO VERIFY LIMITS OF SEWER REPAIRS PRIOR TO EXCAVATION BY MEANS OF VIDEO INSPECTION.
 2. CONTRACTOR TO PROVIDE VIDEO INSPECTION OF SEWER SERVICES WITHIN LIMITS OF REPAIR IN PRESENCE OF CONTRACT ADMINISTRATOR TO DETERMINE IF SERVICE RENEWAL IS REQUIRED.
 3. ALL BACKFILL TO BE CLASS 5 BACKFILL UNDER BOULEVARDS AND CLASS 3 UNDER OR WITHIN 1.0m OF PAVEMENTS AND SIDEWALKS.

SEWER JUNCTION INFORMATION FROM VIDEO INSPECTION S-MA20018712
DISTANCE FROM S-MH000114633
NO SERVICES WITHIN LIMITS OF REPAIR

SEWER SERVICE INFORMATION		
ADDRESS	SIZE	R DIST JUNCTION TIE
NO INFORMATION WITHIN LIMITS OF REPAIR		

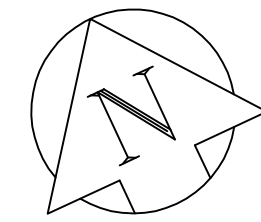

LEGEND

52.0 MEASUREMENT TO REPAIR FROM REFERENCE MH SHOWN THUS... 0.0

METRIC
 WHOLE NUMBERS INDICATE MILLIMETRES
 DECIMALIZED NUMBERS INDICATE METRES

APEGM
 Certificate of Authorization
 Earth Tech Canada Inc.
 No. 730

B.M. N. side William Ave. W. of Sherbrook St., Tbt in S. Conc. Foundation No. 671 William Ave. (Harry Medovy House), 5.2 ELEV. m W. & 0.6 m below bricks of most S.Ely. Cor. of Bldg.				ENGINEER'S SEAL 			
DESIGNED BY	PL	CHECKED BY	PL	2008 SEWER RENEWALS		SHEET OF 13 16	
DRAWN BY	JP	APPROVED BY	KWF	PACIFIC AVENUE BETWEEN SHERBROOK STREET AND ISABEL STREET		CITY DRAWING NUMBER 8664	
0 ISSUED FOR TENDER	2008/06/01	PL	HOR. SCALE: 1:500	RELEASED FOR CONSTRUCTION BY: K. ZUREK		CONSULTANT DRAWING NO. 104450-12	
A ISSUED FOR REVIEW	2008/07/16	PL	VERTICAL:	DATE 2008/03/31		DATE 2008/08/07	
NO. REVISIONS		DATE	BY	DATE		DATE	