
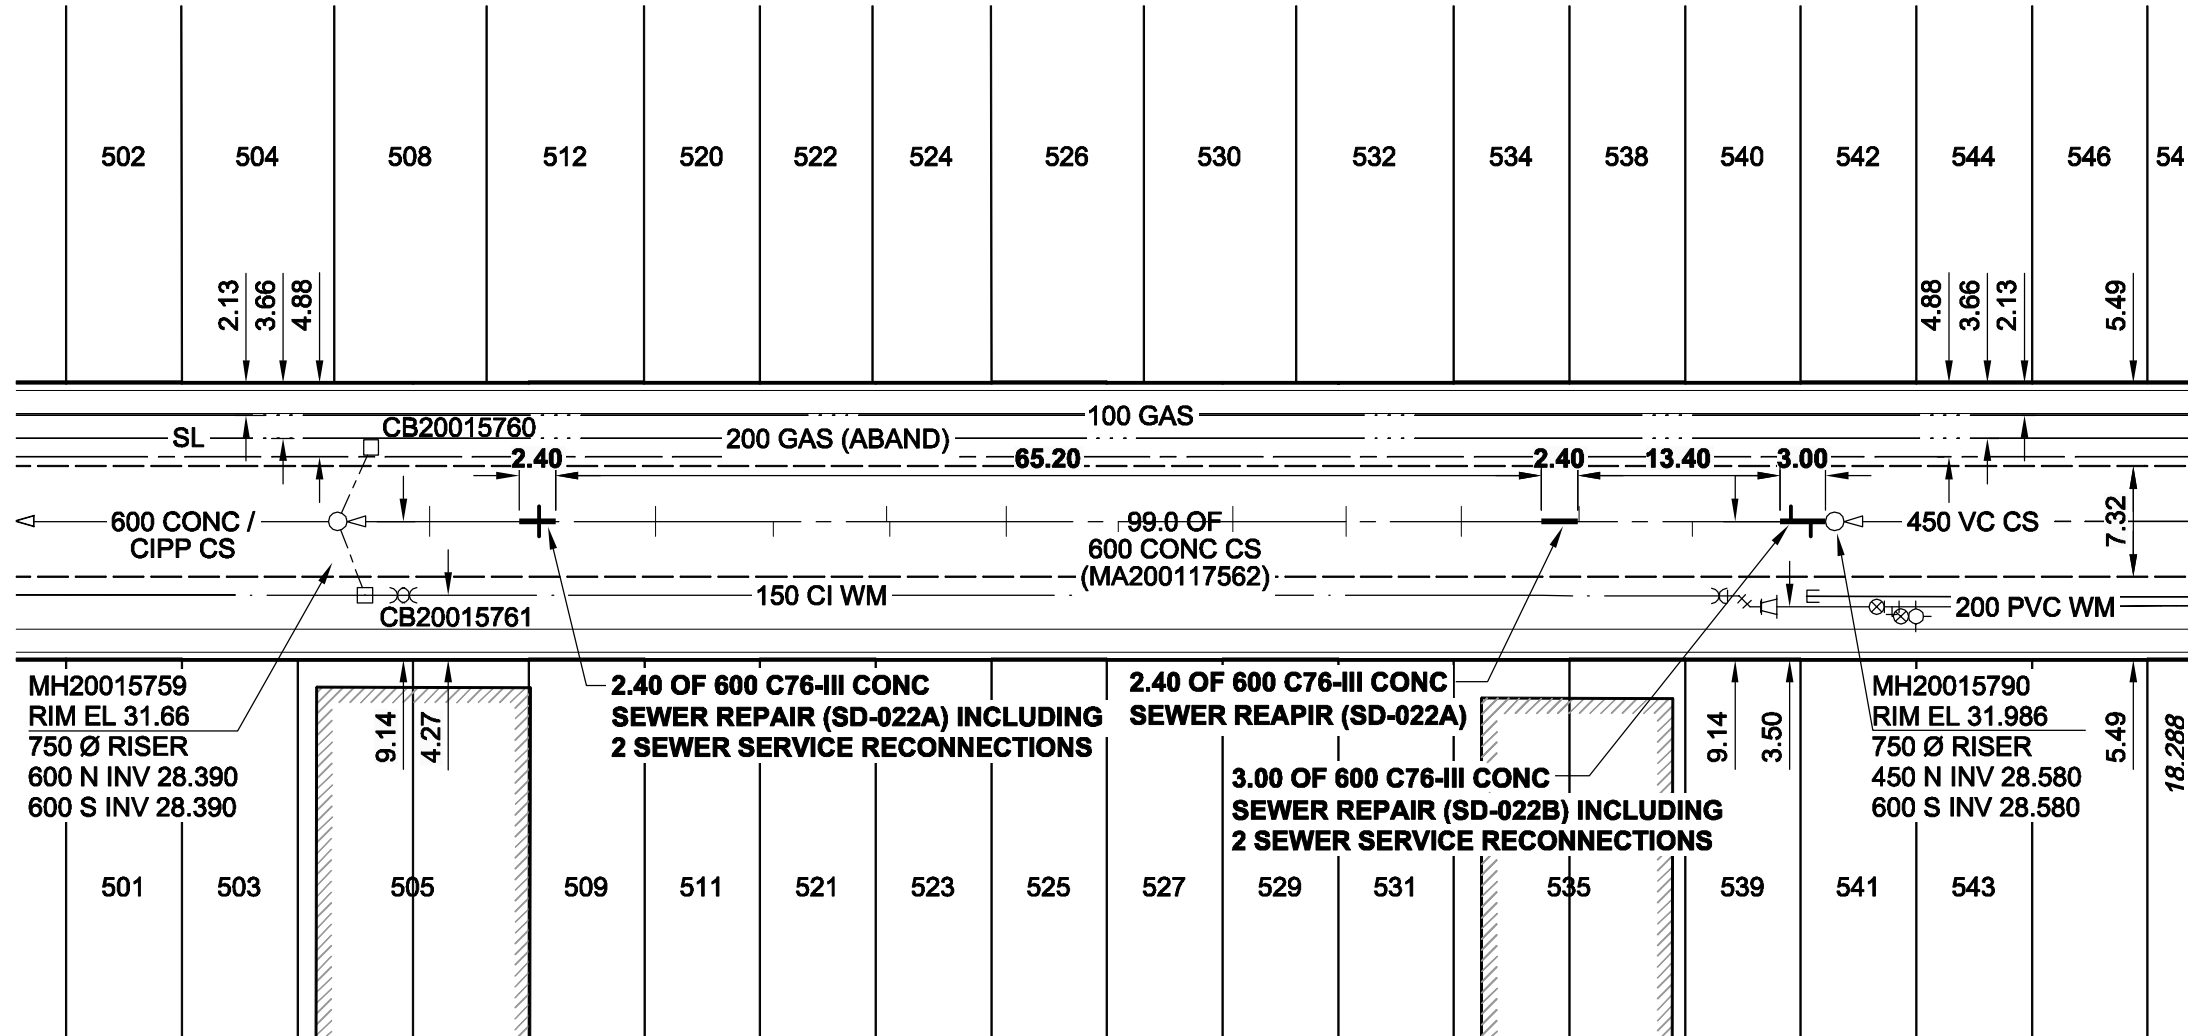


B SIZE 11" x 17" (279mm x 432mm)

PLOT: 08/10/16 9:05:52 AM

UMA FILE NAME: D265-228-02_01-C-1014_RX.dwg Saved By: berardk

VICTOR STREET

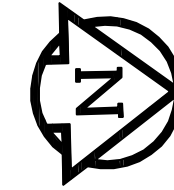

SEWER JUNCTION INFORMATION

REF. MH*	DIST FROM* REF. MH	SIZE*	CLOCK AT*
MH20015790	1.60	150Ø	09
MH20015790	2.90	150Ø	03
MH20015790	9.40	150Ø	09
MH20015790	16.90	150Ø	03
MH20015790	24.70	150Ø	03
MH20015790	24.70	150Ø	09
MH20015790	32.30	150Ø	03
MH20015790	32.30	150Ø	09
MH20015790	39.80	150Ø	03
MH20015790	39.80	150Ø	09
MH20015790	47.40	150Ø	10
MH20015790	54.80	150Ø	03
MH20015790	54.80	150Ø	09
MH20015790	62.50	150Ø	09
MH20015790	62.70	150Ø	03
MH20015790	70.20	150Ø	09
MH20015790	78.00	150Ø	03
MH20015790	78.00	150Ø	10
MH20015790	85.70	150Ø	03
MH20015790	85.70	150Ø	09
MH20015790	92.90	150Ø	03
MH20015790	92.90	150Ø	09

*JUNCTION INFORMATION FROM VIDEO INSPECTION

WARNING

IF POWER EQUIPMENT OR EXPLOSIVES ARE TO BE USED FOR EXCAVATION ON THIS PROJECT, THE CONTRACTOR MUST:
 1) NOTIFY THE GAS COMPANY OF THE PROPOSED LOCATION OF EXCAVATION.
 2) TAKE PRECAUTION TO AVOID DAMAGE TO GAS COMPANY INSTALLATIONS.
 SEE PROVINCIAL REGULATION 140/92 FOR DETAILS

METRIC
 WHOLE NUMBERS INDICATE MILLIMETRES
 DECIMALIZED NUMBERS INDICATE METRES



Certificate of Authorization

UMA Engineering Ltd. (MB)

No. 256 Date: 08/10/16

CONSTRUCTION NOTES:

- ALL SEWER AND WATER SERVICES WITHIN THE REPAIR LIMITS TO BE LOCATED IN THE FIELD BY THE CONTRACTOR

BID OPPORTUNITY NO. 651-2008

LOCATION APPROVED UNDERGROUND STRUCTURES

SUPR. U/G STRUCTURES DATE COMMITTEE

NOTE:
 LOCATION OF UNDERGROUND STRUCTURES AS SHOWN ARE BASED ON THE BEST INFORMATION AVAILABLE. BUT NO GUARANTEE IS GIVEN THAT ALL EXISTING UTILITIES ARE SHOWN OR THAT THE GIVEN LOCATIONS ARE EXACT. CONFIRMATION OF EXISTENCE AND EXACT LOCATION OF ALL SERVICES MUST BE OBTAINED FROM THE INDIVIDUAL UTILITIES BEFORE PROCEEDING WITH CONSTRUCTION.

NO.	REVISIONS	YY/MM/DD	BY
0	ISSUED FOR CONSTRUCTION	08/10/14	KMB

UMA | AECOM

DESIGNED BY	ALD	CHECKED BY	FMI
DRAWN BY	KMB	APPROVED BY	BRYAN WEBER
HOR. SCALE	1:500	RELEASED FOR CONSTRUCTION	KZ
VERT. SCALE		DATE	OCT 16/08

© 2008 UMA Engineering Ltd. All Rights Reserved.
 This document is protected by copyright law and may not be used, reproduced or modified in any manner or for any purpose except with the written permission of UMA Engineering Ltd. or a party to which its copyright has been assigned. UMA accepts no responsibility, and denies any liability whatsoever, to any party that uses, reproduces, modifies, or relies on this document without UMA's express written consent.

PROFESSIONAL'S SEAL

ISSUED FOR CONSTRUCTION WAS SEALED BY
 A. NAGY
 AND DATED
 08/10/16

CONSULTANT DRAWING NO.
 D265-228-02_01-C-1014_RX.dwg



THE CITY OF WINNIPEG WATER AND WASTE DEPARTMENT

2008 COMBINED SEWER RENEWALS BY EXTERNAL POINT REPAIRS AND REPLACEMENTS CONTRACT 30

VICTOR STREET
 68m N OF ELLICE AVENUE
 TO 166m S OF SARGENT AVENUE

SHEET	14	OF	18
CITY DRAWING NUMBER	8685		
REV	0		