

GENERAL NOTES

- 1) TRAIL ROUTE TO BE FIELD STAKED WITH CONSULTANT. CONTRACTOR TO PROVIDE PERSONEL, EQUIPMENT AND STAKING / MARKING MATERIALS AND SHALL MAINTAIN LAYOUT STAKING AS NEEDED TO COMPLETE THE WORK.
- 2) ALL NON-PAVED AREAS DISTURBED BY TRAIL CONSTRUCTION ARE TO BE REPAIRED WITH TOPSOIL AND SOD, INCLUDING ALL NEW TRAIL EDGES. ADDITIONAL SOD AREAS AS INDICATED ON PLANS (INCLUDING CUT & FILL AREAS AND UNFINISHED LOTS WHERE HOUSES HAVE BEEN REMOVED BY OWNER).
- 3) GENERAL PRUNING, BEYOND DETAILED NOTES, TO INCLUDE PROVIDING A CLEAR SPACE CORRIDOR EXTENDING 0.9m EACH SIDE OF PATH SURFACE AND 2.4m ABOVE SURFACE.

PATHWAY RELOCATED FROM EXISTING TRAIL TO UPHILL OF LIGHT STANDARDS

3.0m WIDE TRAIL THROUGH NORQUAY PARK

PRUNE BACK LARGE SHRUB

1.8m WIDE



1.8m WIDE

PRUNE BRANCHES FOR O/H CLEARANCE

FORK AROUND LIGHT BASE & EXISTING TREE.

FOLLOW LIGHTS / EXISTING TRAIL

1.8m WIDE TRAIL CONNECTORS MEET EXIST. PAVEMENT @ FENCE OPENING

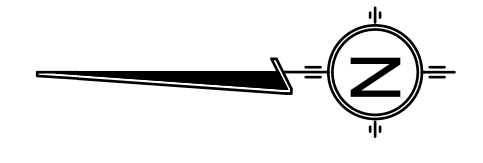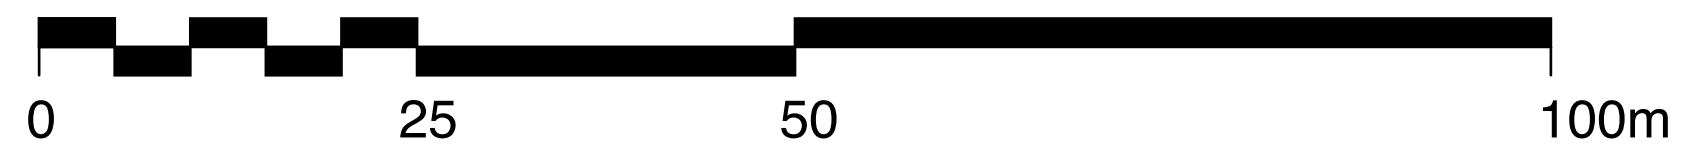

LEGEND

<p>Landscape Architecture + Planning 500 - 115 Bannatyne Avenue East, Winnipeg, MB R3B 0R3 Phone: 204.944.9907 Fax: 204.957.1467</p>	B.M. ELEV.	YY.MM.DD				<p><b>RIVERBANK TRAIL DEVELOPMENT - NORQUAY PARK TO ALFRED AVE</b></p> <p>TRAIL PLAN: SOUTH</p>	CITY DRAWING NUMBER
	DESIGNED: AB	DRAWN: AB	SCALE: 1: 500	APPROVED: GM			SHEET 1 OF 3
NO. REVISIONS	DATE	BY	DATE: August 14, 2008	CONSULTANT PROJECT NO 06 059	<b>L1</b>	DATE PLOTTED: 8/14/08	

xxx-2008 Norquay Bid Opp Plan