
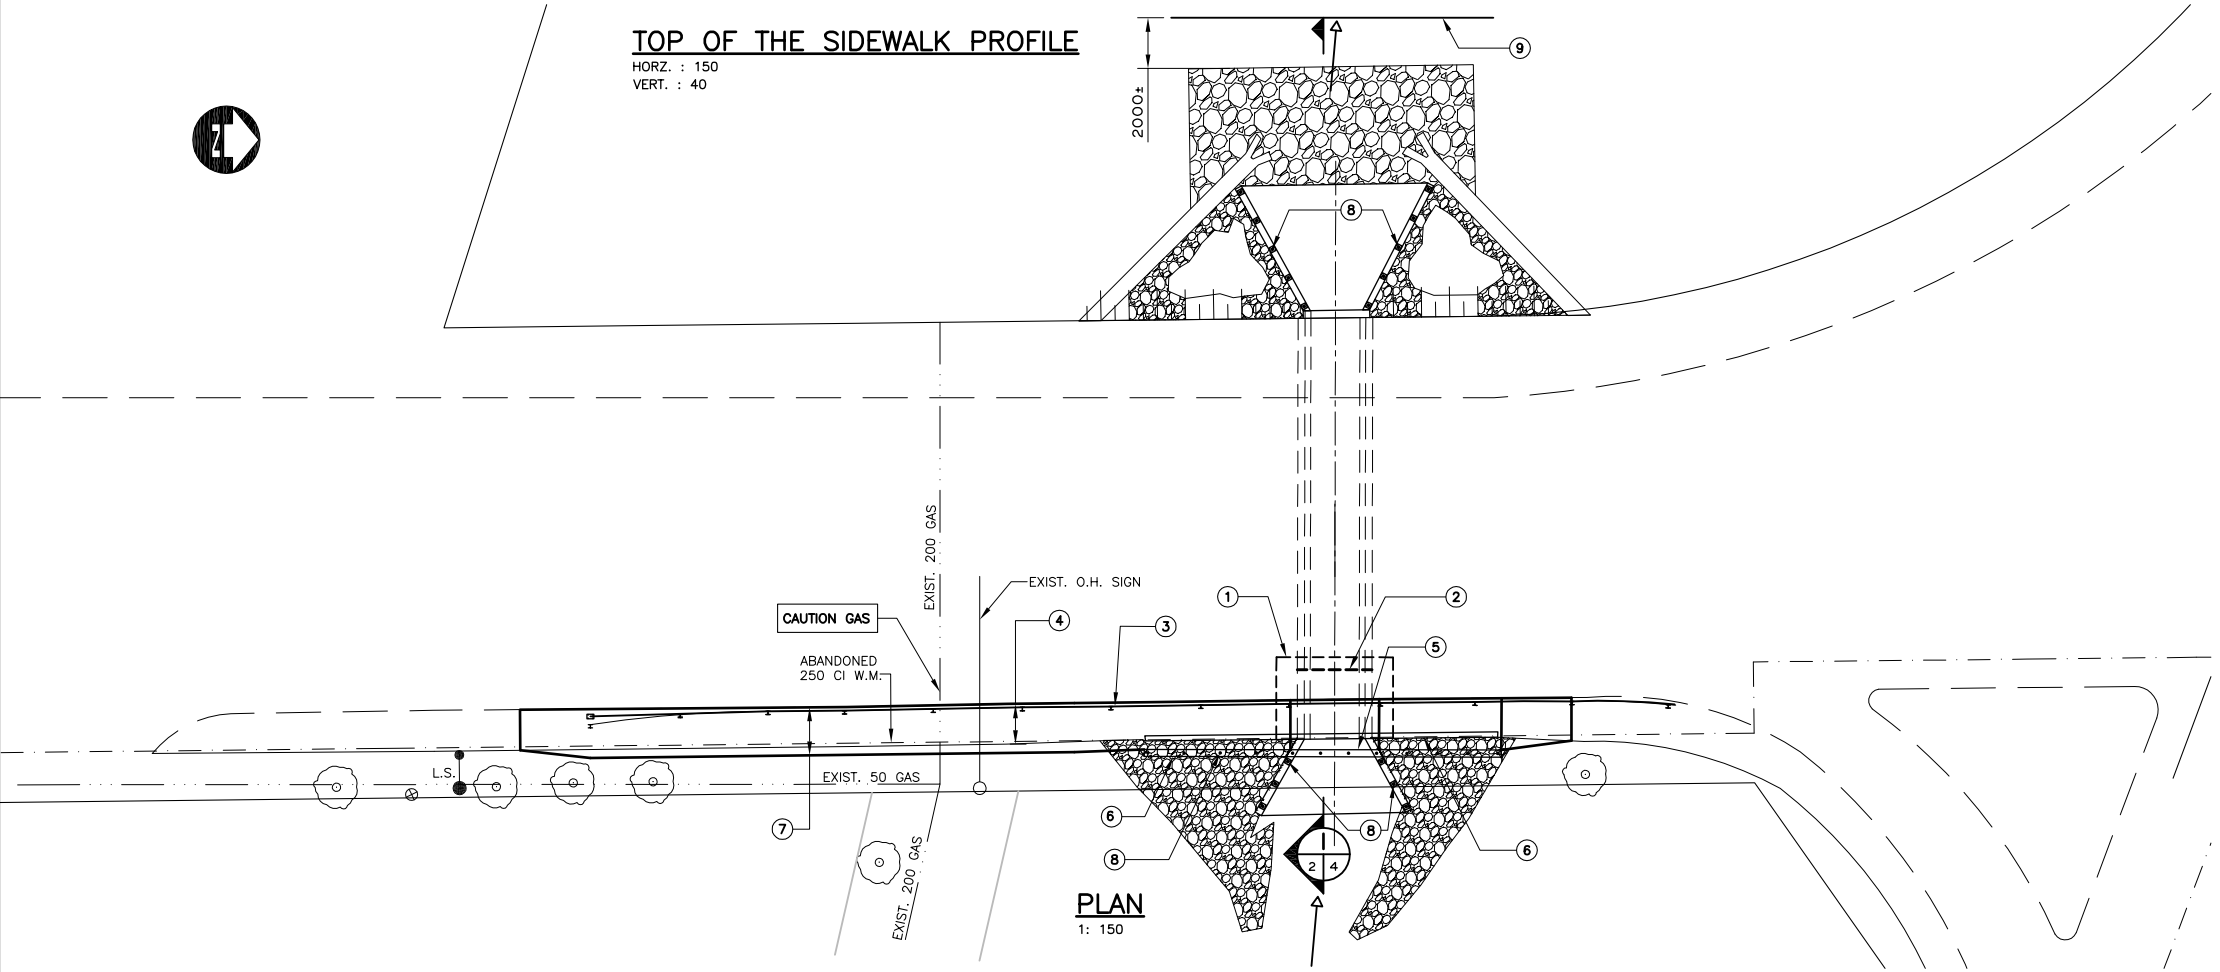


TOP OF THE SIDEWALK PROFILE

HORZ. : 150
VERT. : 40

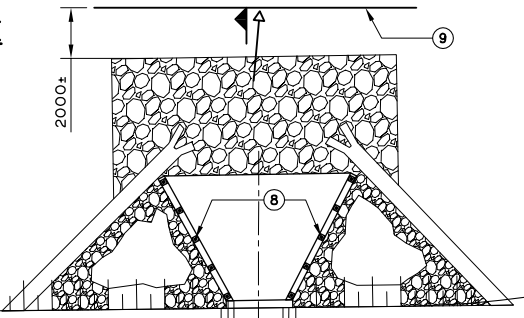

PLAN
1: 150

PROPOSED WORKS	REFERENCE DRAWING NUMBER
① REMOVE & REPLACE SECTION OF EXISTING ROADWAY CURB & PAVEMENT	C312-08-03, 04, & 05
② REMOVE & REPLACE SECTION OF EXISTING ROOF OF CONCRETE BOX CULVERT	C312-08-03, 04, & 05
③ REMOVE, MODIFY & REINSTALL EXISTING TRAFFIC BARRIER	C312-08-03, 05, 06 & 07
④ REMOVE EXISTING CONCRETE SIDEWALK	C312-08-03, 04, & 05
⑤ REMOVE & REPLACE EXISTING CONC. HEADWALL PARAPET	C312-08-04, & 05
⑥ REMOVE & REPLACE EXISTING CONC. SIDEWALK CURB	C312-08-03
⑦ CONSTRUCT WIDENED CONCRETE SIDEWALK	C312-08-03, 04, & 05
⑧ INSTALL CHAINLINK FENCE	C312-08-06
⑨ INSTALL & MAINTAIN TEMPORARY SILT FENCES	C312-08-02

NOTE:
1. INSTALL SILT FENCE IMMEDIATELY DOWNSTREAM OF RIPRAP AS SHOWN ON THIS DRAWING. SILT FENCE TO BE MAINTAINED DURING CONSTRUCTION AND REMOVED UPON COMPLETION.

B.M. ELEV.	DESIGNED BY	JSB				
	DRAWN BY	NBG/DDW				
	CHECKED BY	JSB		2008 BRIDGE MAINTENANCE ARCHIBALD STREET BOX CULVERT AT DUGALD DRAIN		
	APPROVED BY			CONSULTANT PROJECT NO.	CITY DRAWING NUMBER C312-08-02	
2	ISSUED FOR TENDER	28/08/08	JSB	AUGUST 2008	SHEET 2 OF 7	
1	ISSUED FOR CITY REVIEW	20/08/08	JSB		BID OPPORTUNITY 674-2008	
NO.	REVISIONS	DATE	BY	DATE	GENERAL ARRANGEMENT	

4: DILLON ACAD FILE: G:\CAD\089072\Contract\Current\2_GENERAL ARRANGEMENT.dwg 6/18/2008