

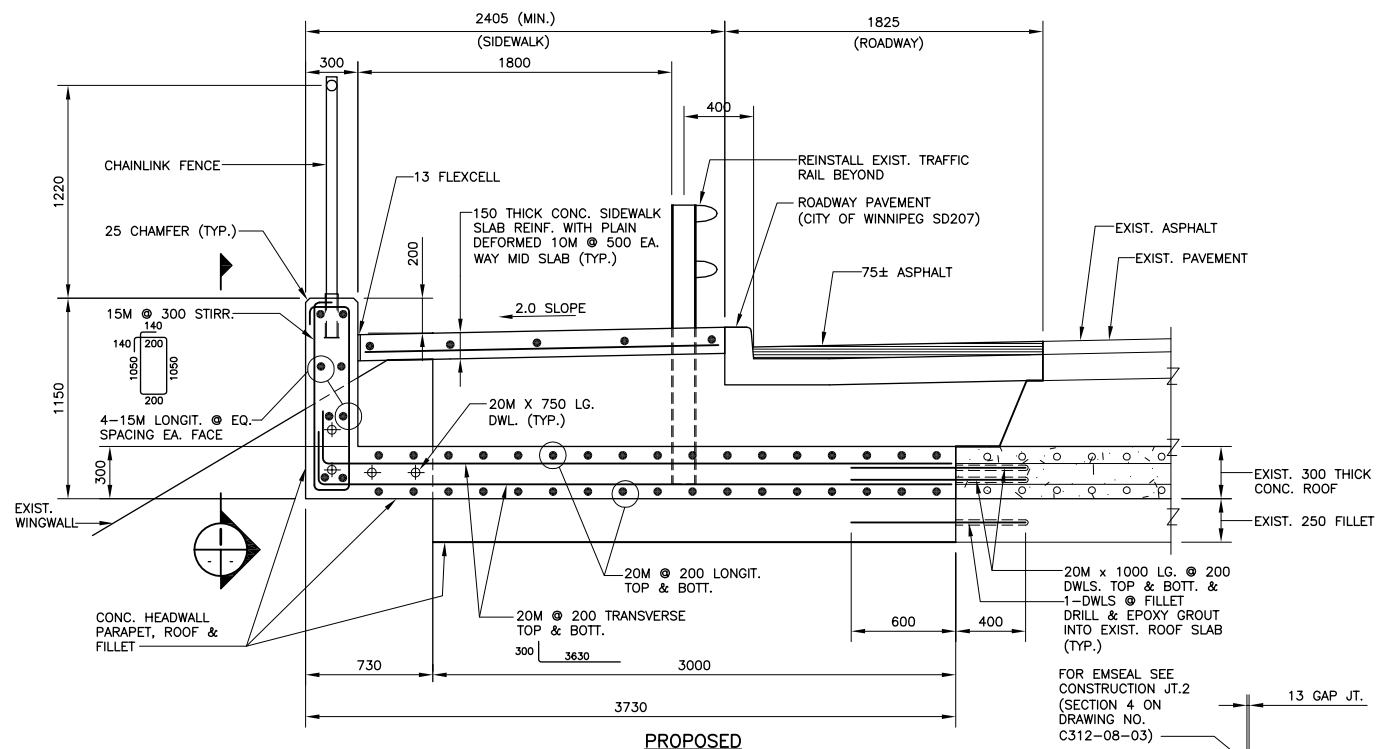


SECTION 6
1:20

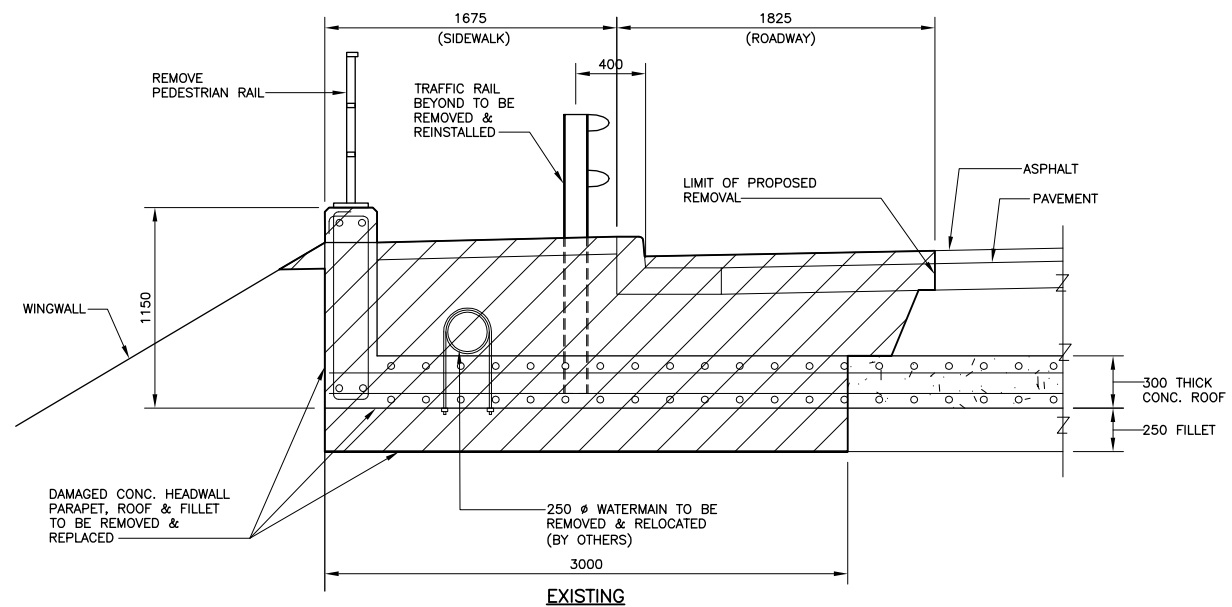

SECTION 7
1:20

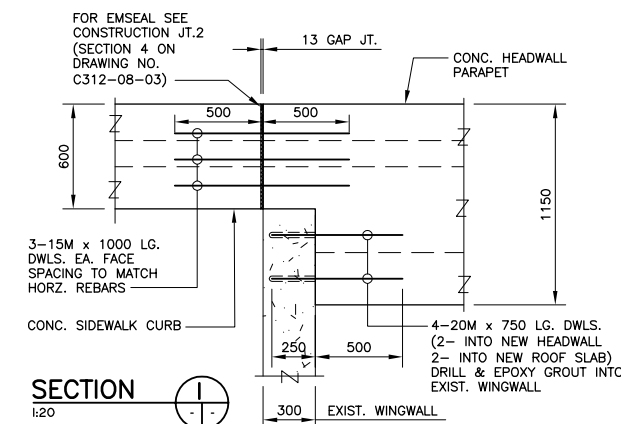

SECTION 1
1:20

40DILLON ACAD FILE: G:\CAD\089072\Contract\Current\4_TO_6_DETAIL.dwg 6/18/2008

B.M. ELEV.		DESIGNED BY JSB			THE CITY OF WINNIPEG PUBLIC WORKS DEPARTMENT		
		DRAWN BY NBG			2008 BRIDGE MAINTENANCE ARCHIBALD STREET BOX CULVERT AT DUGALD DRAIN		CITY DRAWING NUMBER C312-08-05
		CHECKED BY JSB			CONCRETE BOX CULVERT REPAIR DETAILS 2 OF 2		SHEET 5 OF 7
		APPROVED BY			RELEASED FOR CONSTRUCTION ORIGINAL SIGNED BY B.A. NEIRNCK DATE AUG. 28, 2008		BID OPPORTUNITY 674-2008
2 ISSUED FOR TENDER 28/08/08 JSB	HOR. SCALE AS NOTED			CONSULTANT PROJECT NO. 089072			
1 ISSUED FOR CITY REVIEW 20/08/08 JSB	VERTICAL SCALE AS NOTED						
NO. REVISIONS DATE BY DATE	AUG. 2008						