


ADMINISTRATION BUILDING - BASEMENT – 6,870 sq. ft

- ① Timekeepers office
- ② Dispatch office area
- ③ Dispatch office open area
- ④ Canteen open area
- ⑤ Rest room
- ⑥ Men's washroom
- ⑦ Women's wasroom
- ⑧ Small washroom
- ⑨ Women's shower

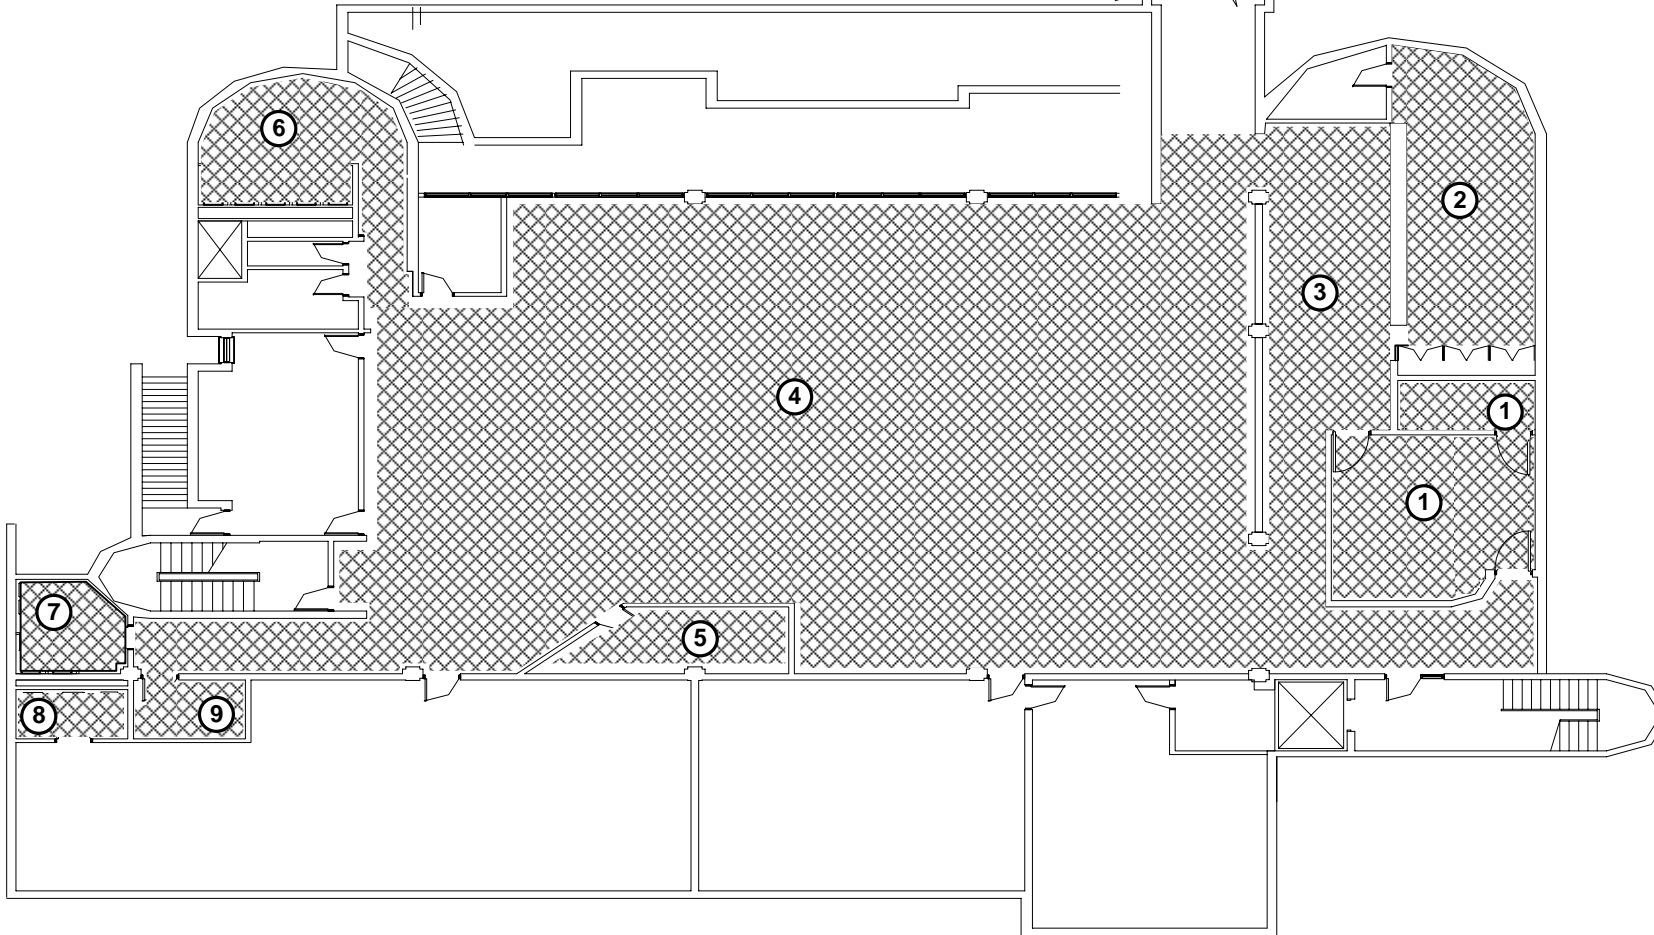

WINNIPEG TRANSIT DEPARTMENT 421 Osborne Street Winnipeg MB R3L 2A2 Tel: 986-3821 / 479-5430 avecherya@winnipeg.ca		
PROJECT PROVISION OF BUILDING CLEANING SERVICES AT WINNIPEG TRANSIT DEPARTMENT, 421 OSBORNE STREET		
SHEET TITLE WINNIPEG TRANSIT ADMINISTRATION BUILDING. BASEMENT		
DRAWN BY	CHECKED BY	APPR. BY
AV		
eFILE	PROJECT No	
686-2008 DRAWING A-1.a-RO	686-2008	
DATE	SCALE	
2008. 09.19	NTS	
SHEET No		
A-1.a		