

APPROX. EXISTING GRADE FOLLOWING EXISTING SURFACING REMOVAL

TOPSOIL AND SOD REPAIRS MAX. 500mm FROM TIMBER EDGING (BY OTHERS, N.I.C.)

TIMBER EDGING (BY OTHERS, N.I.C.)


300mm DEPTH PLAY STONE

150mm DEPTH x 300mm CRUSHED GRANULAR BASE (BY OTHERS, N.I.C.)

50mm MIN.

GEOTEXTILE FABRIC PLACED B/N CRUSHED LIMESTONE BASE AND PLAY STONE. EXTEND FABRIC UNDER TIMBER AND PLAY STONE (TO 1500mm LENGTH) (BY OTHERS, N.I.C.)

COMPACTED SUBGRADE (BY OTHERS, N.I.C.)

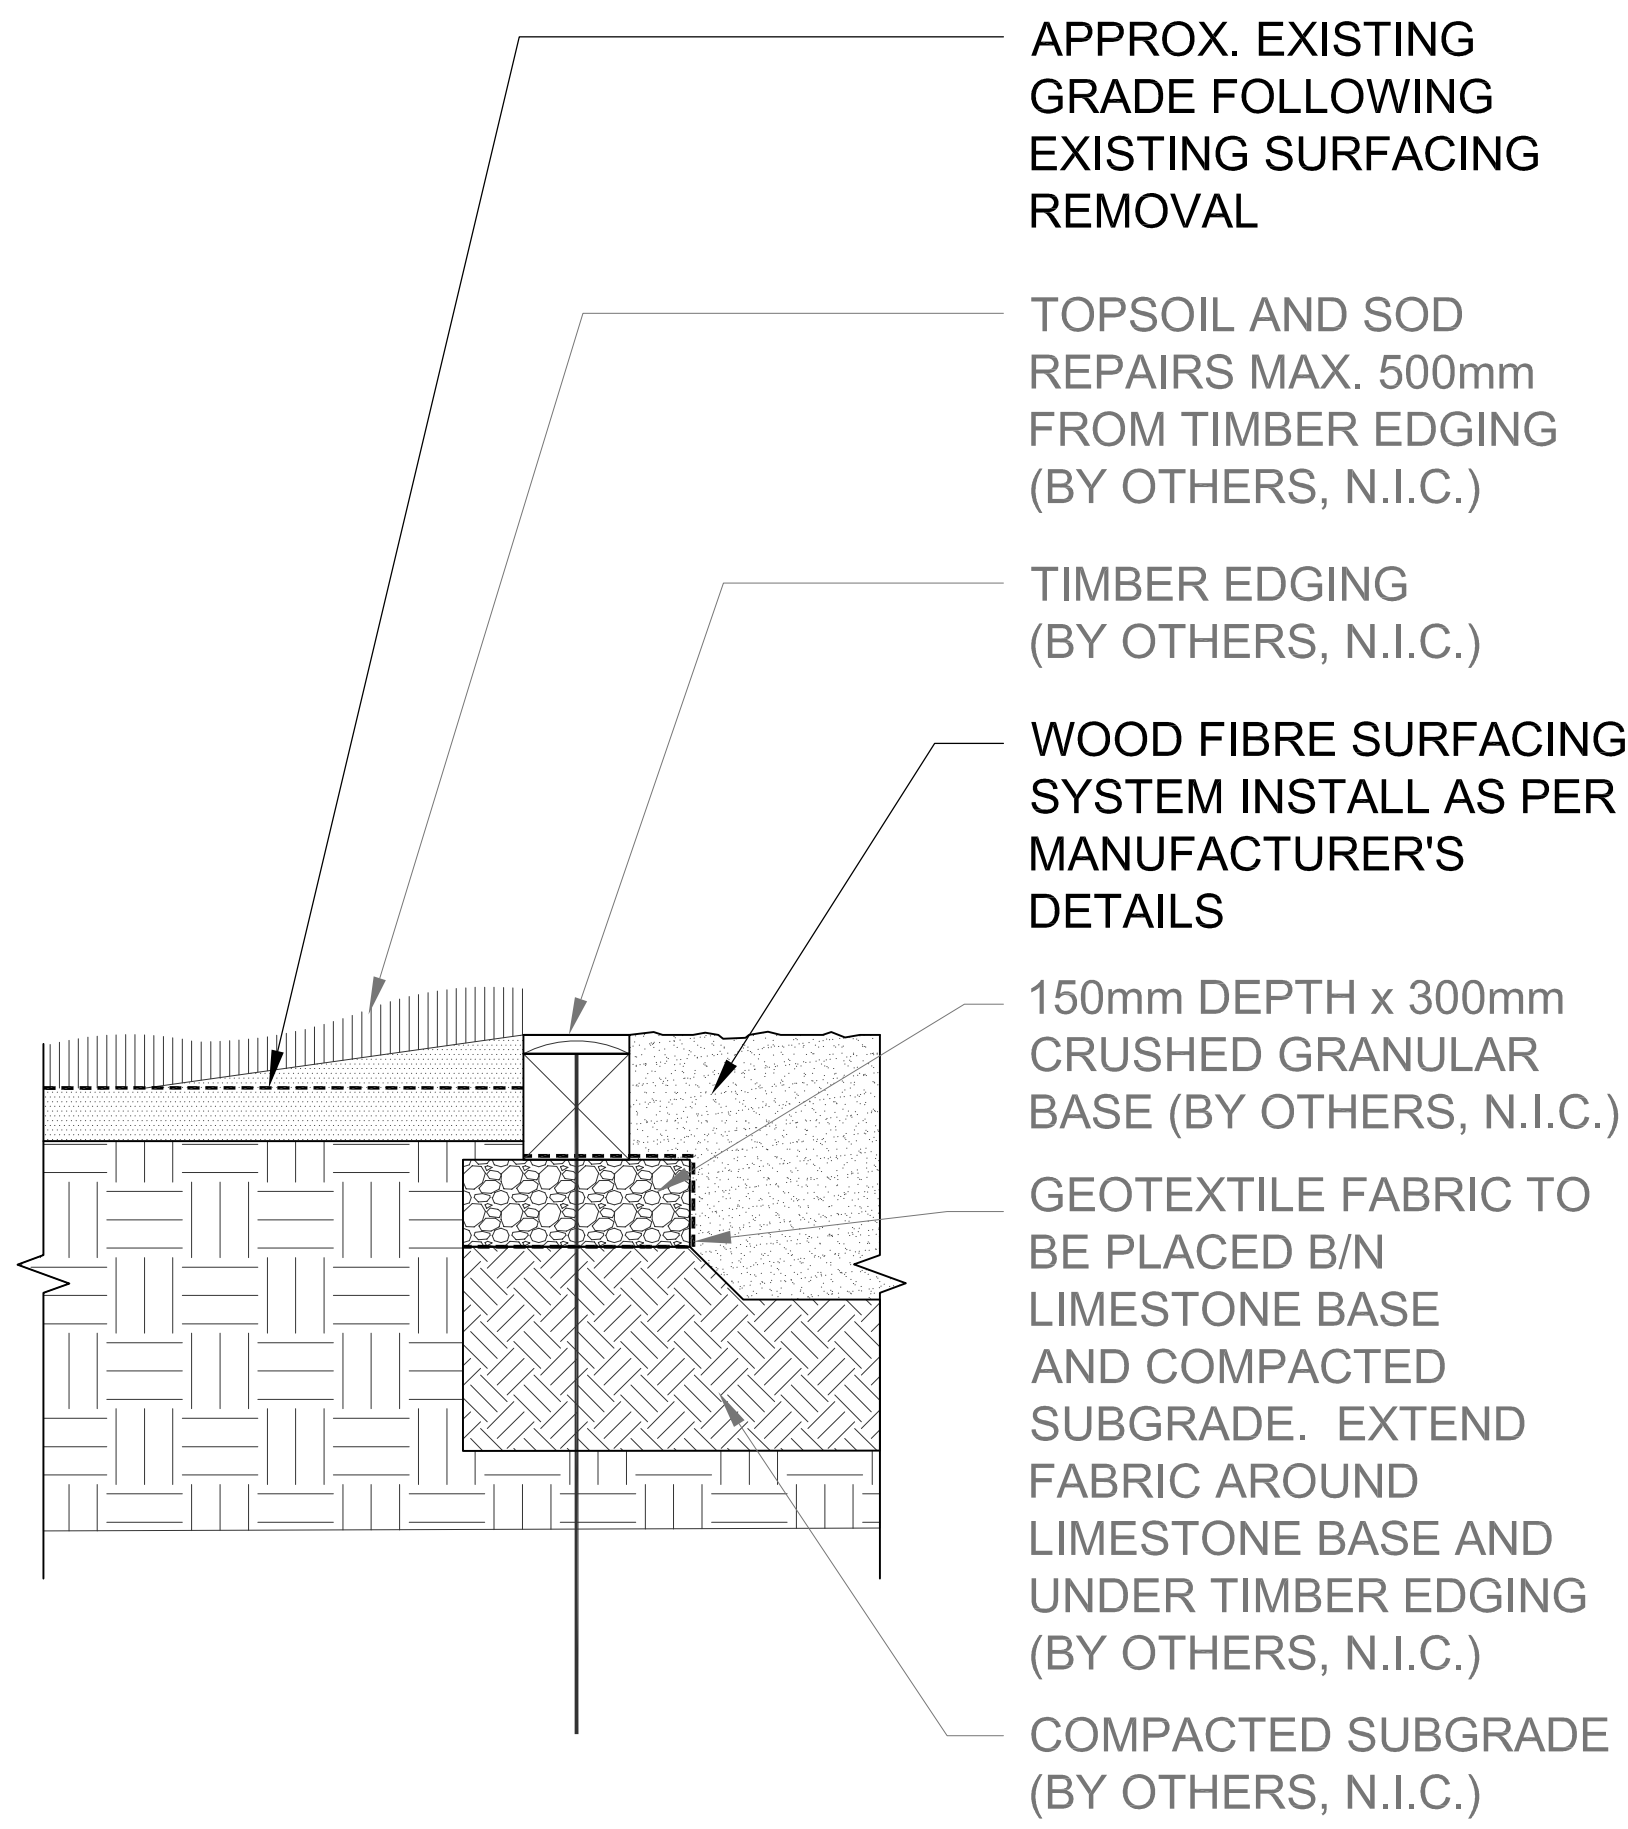

APPROX. EXISTING GRADE FOLLOWING EXISTING SURFACING REMOVAL

TOPSOIL AND SOD REPAIRS MAX. 500mm FROM TIMBER EDGING (BY OTHERS, N.I.C.)

TIMBER EDGING (BY OTHERS, N.I.C.)

WOOD FIBRE SURFACING SYSTEM INSTALL AS PER MANUFACTURER'S DETAILS

150mm DEPTH x 300mm CRUSHED GRANULAR BASE (BY OTHERS, N.I.C.)

GEOTEXTILE FABRIC TO BE PLACED B/N LIMESTONE BASE AND COMPACTED SUBGRADE. EXTEND FABRIC AROUND LIMESTONE BASE AND UNDER TIMBER EDGING (BY OTHERS, N.I.C.)

COMPACTED SUBGRADE (BY OTHERS, N.I.C.)

1 TIMBER EDGING W/ PLAY STONE  
SCALE: NTS

2 TIMBER EDGING W/ WOOD FIBRE SYSTEM  
SCALE: NTS

All measurements in meters, unless otherwise noted.



DESIGNED BY	JW	CHECKED BY	DM
DRAWN BY	WF/JW	APPROVED BY	DM
HOR. SCALE:	AS SHOWN	RELEASED FOR CONSTRUCTION:	
VERTICAL:			
DATE	2008.10.01	DATE	

LANDSCAPE ARCHITECT'S SEAL



THE CITY OF WINNIPEG  
DEPARTMENT OF PLANNING,  
PROPERTY AND DEVELOPMENT

PROJECT TITLE  
ST. JAMES/BROOKLANDS PLAYGROUND RENOVATIONS  
PLAY EQUIPMENT

SHEET OF  
04 OF 04

COMPUTER FILE NAME  
8027-PLAY-D1.DWG

DETAILS

CITY DRAWING NUMBER  
PE-D1

RO	ISSUED FOR TENDER	08.10.01	JW
NO.	REVISION	DATE	BY