




THE CITY OF WINNIPEG

PUBLIC WORKS DEPARTMENT

TRANSPORTATION ENGINEERING DIVISION

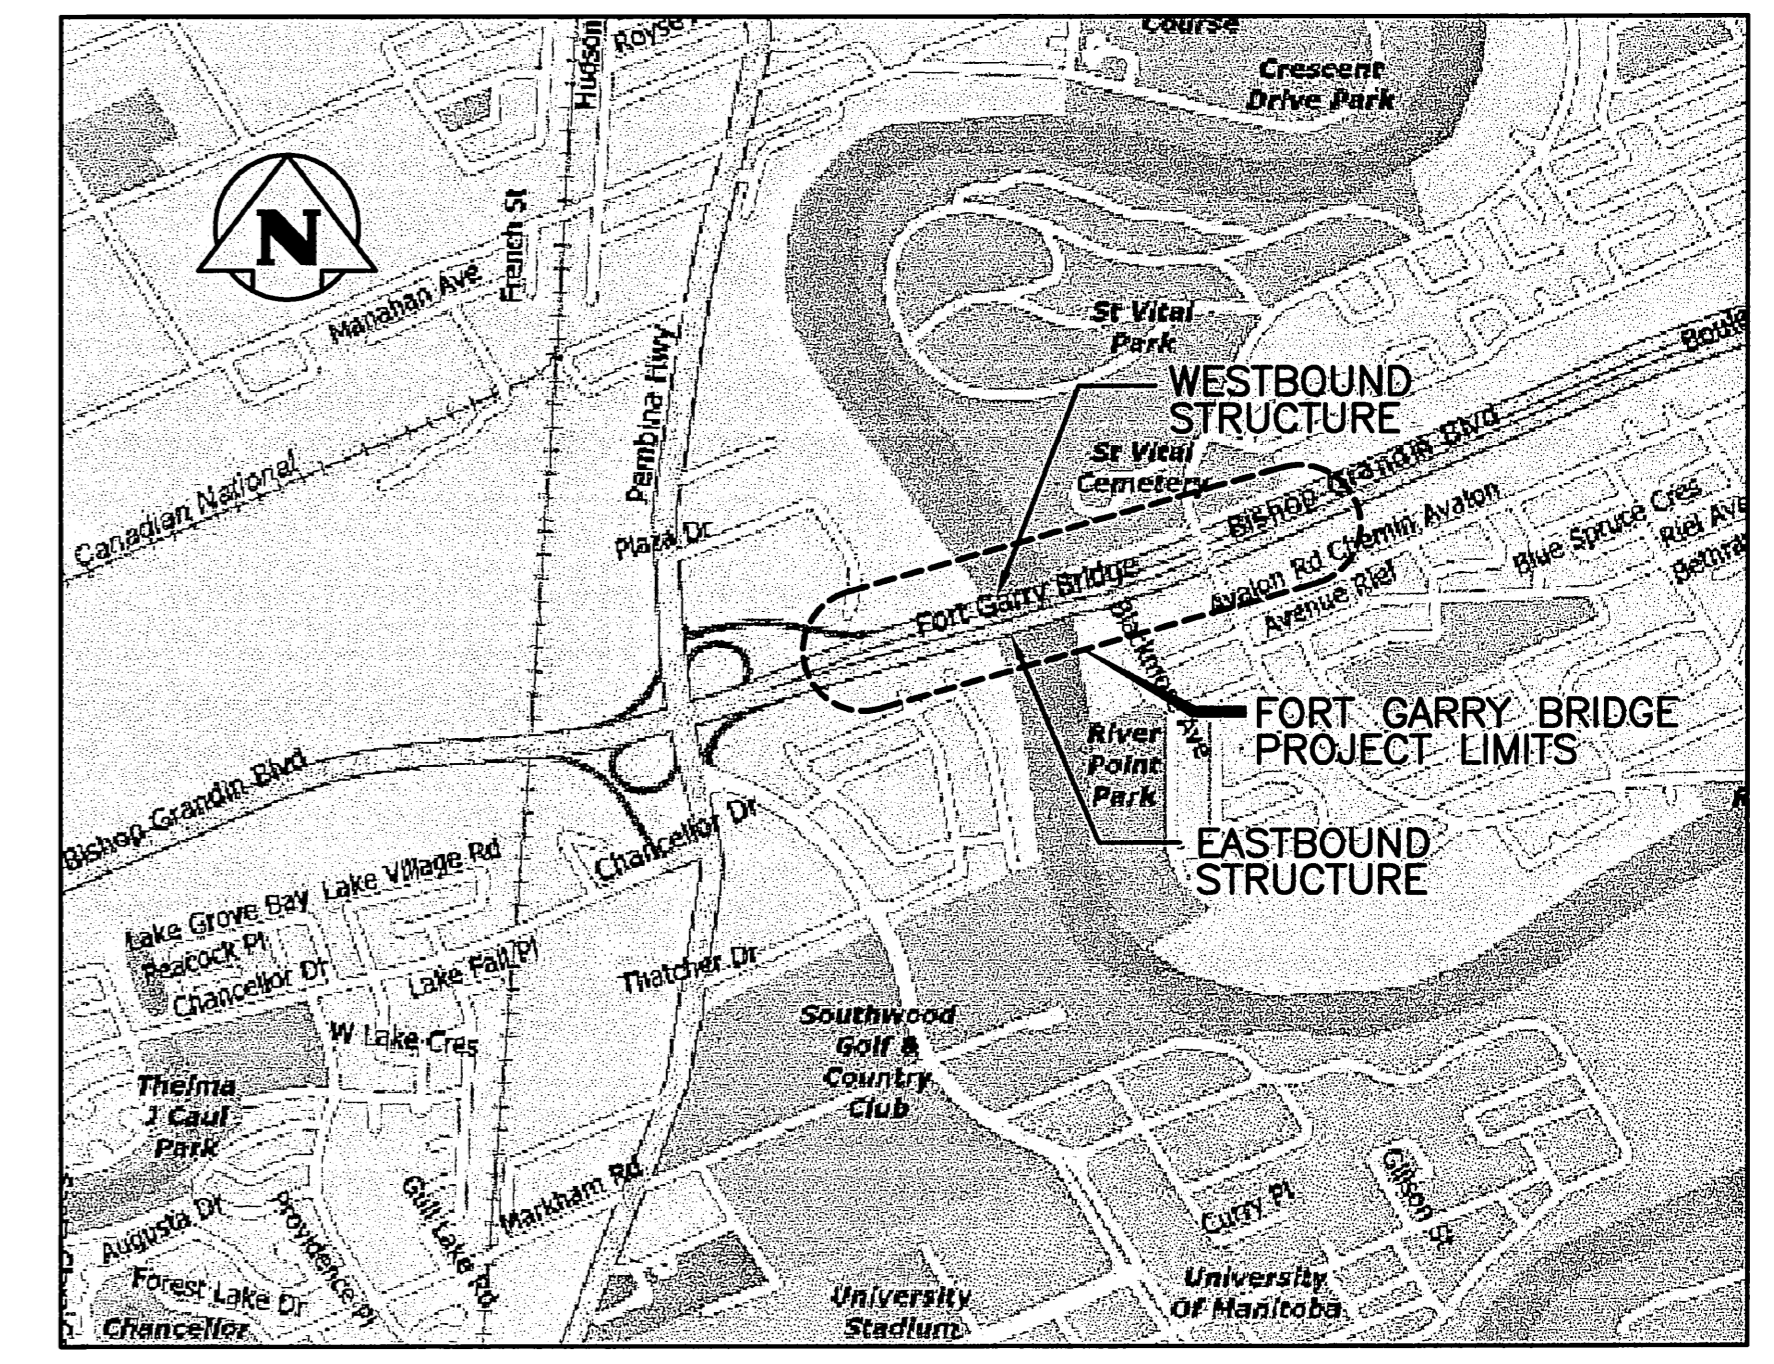

LOCATION PLAN

BID OPPORTUNITY NO. 77-2008


FORT GARRY TWIN BRIDGES

WESTBOUND STRUCTURE REHABILITATION

AND ASSOCIATED ROADWORKS

ISSUED FOR TENDER

WARDROP | Engineering Inc.
0600070700-DWG-S1101-00

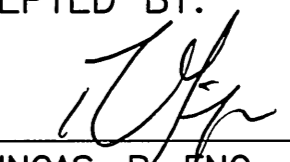ACCEPTED BY:

R. FINGAS, P. ENG
BRIDGE PROJECTS ENGINEER
DATE: 08-08-05
CITY DRAWING NUMBER:
B173-08-001W
SHEET 1 OF 54