


1 ROAD LEVEL PLAN
1 : 50

2 ELEVATION
1 : 20


3 ELEVATION
1 : 20

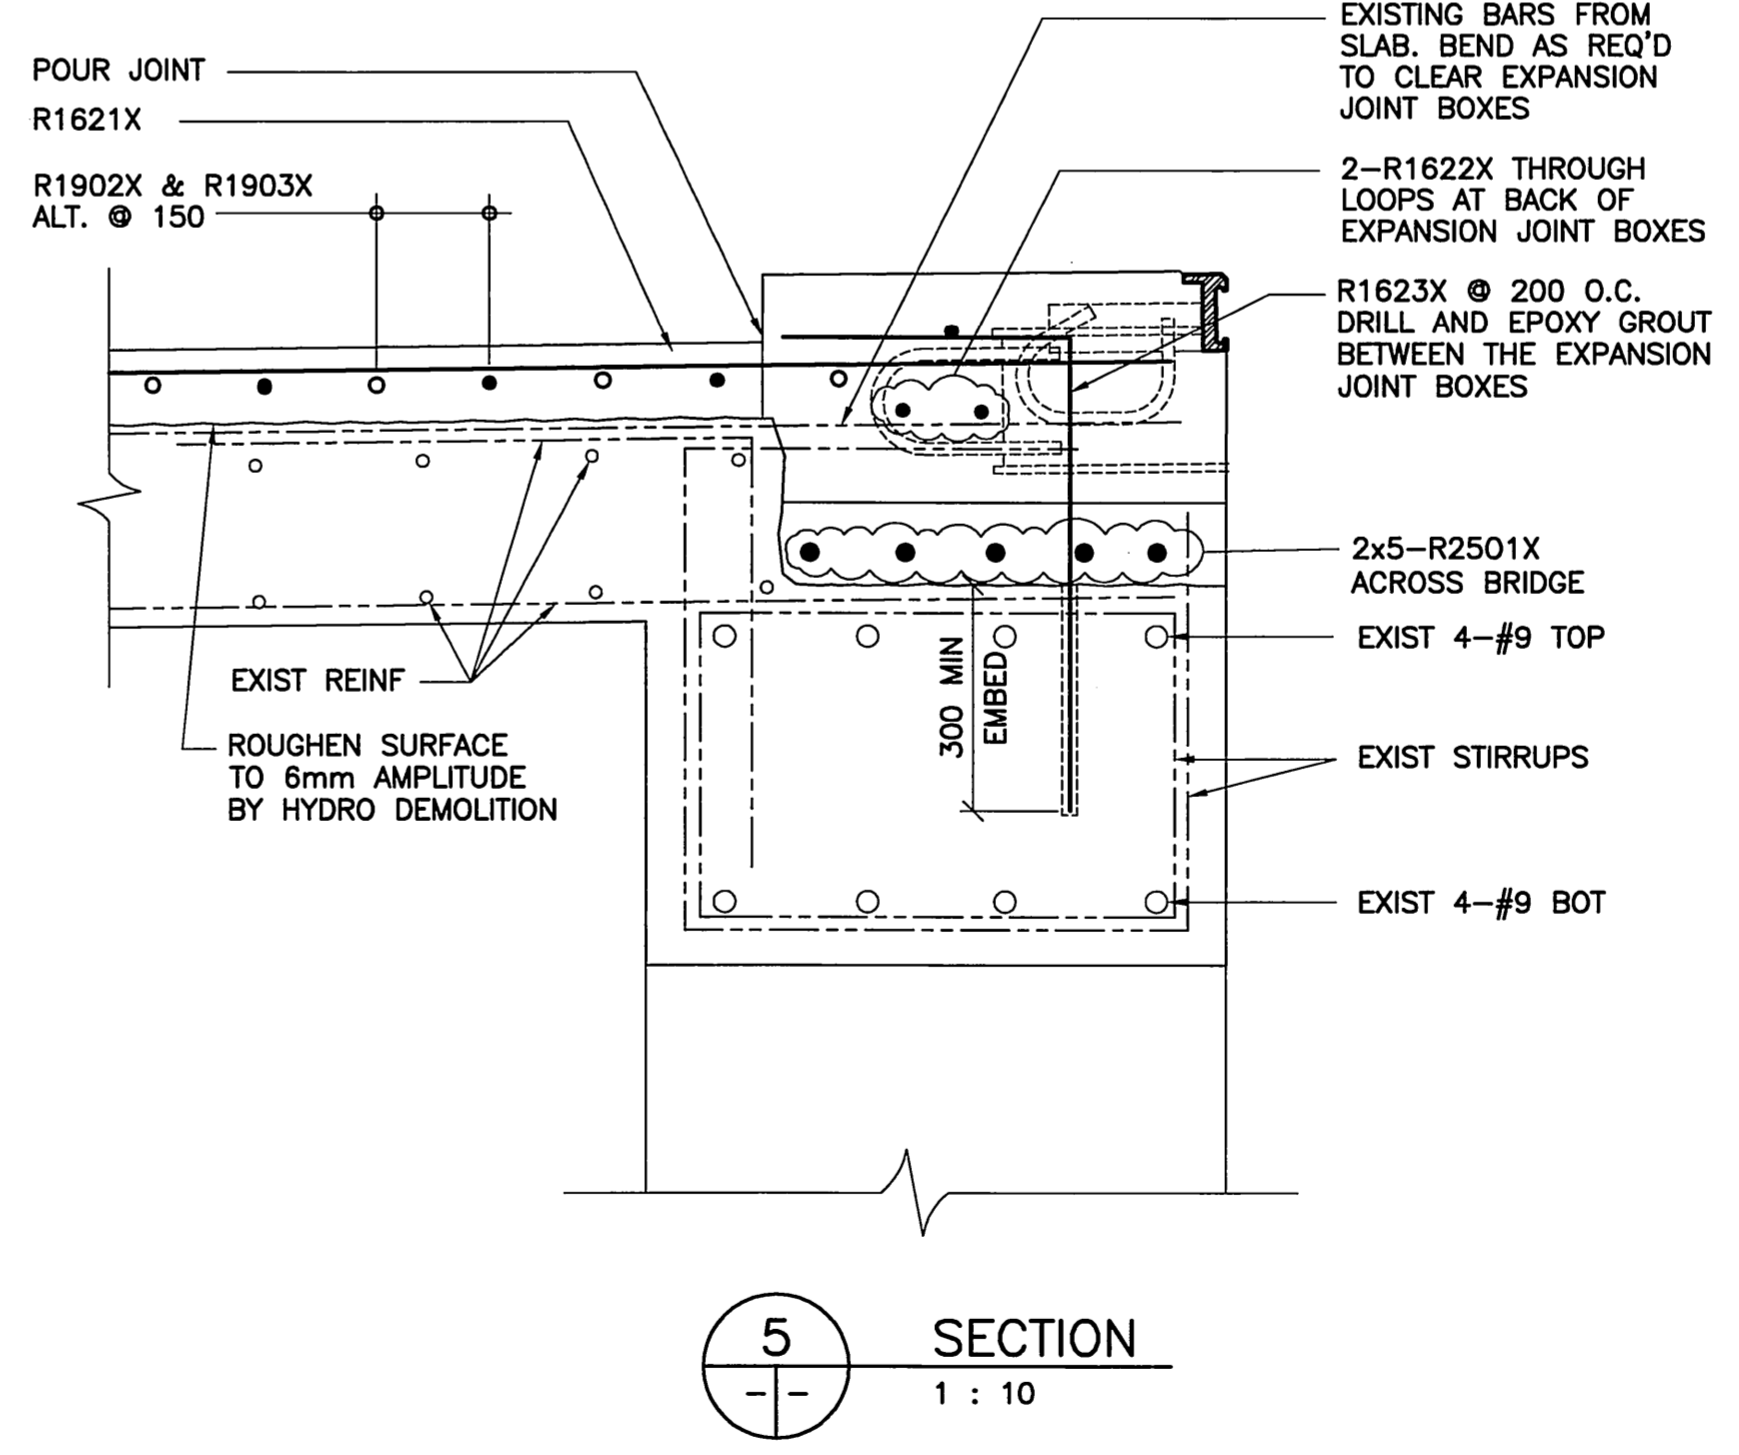

5 SECTION
1 : 10

NOTE
DRILL HOLE SIZES SHOWN IN TABLE

BAR DIAMETER	HOLE DIAMETER
16	20
19	24
25	30

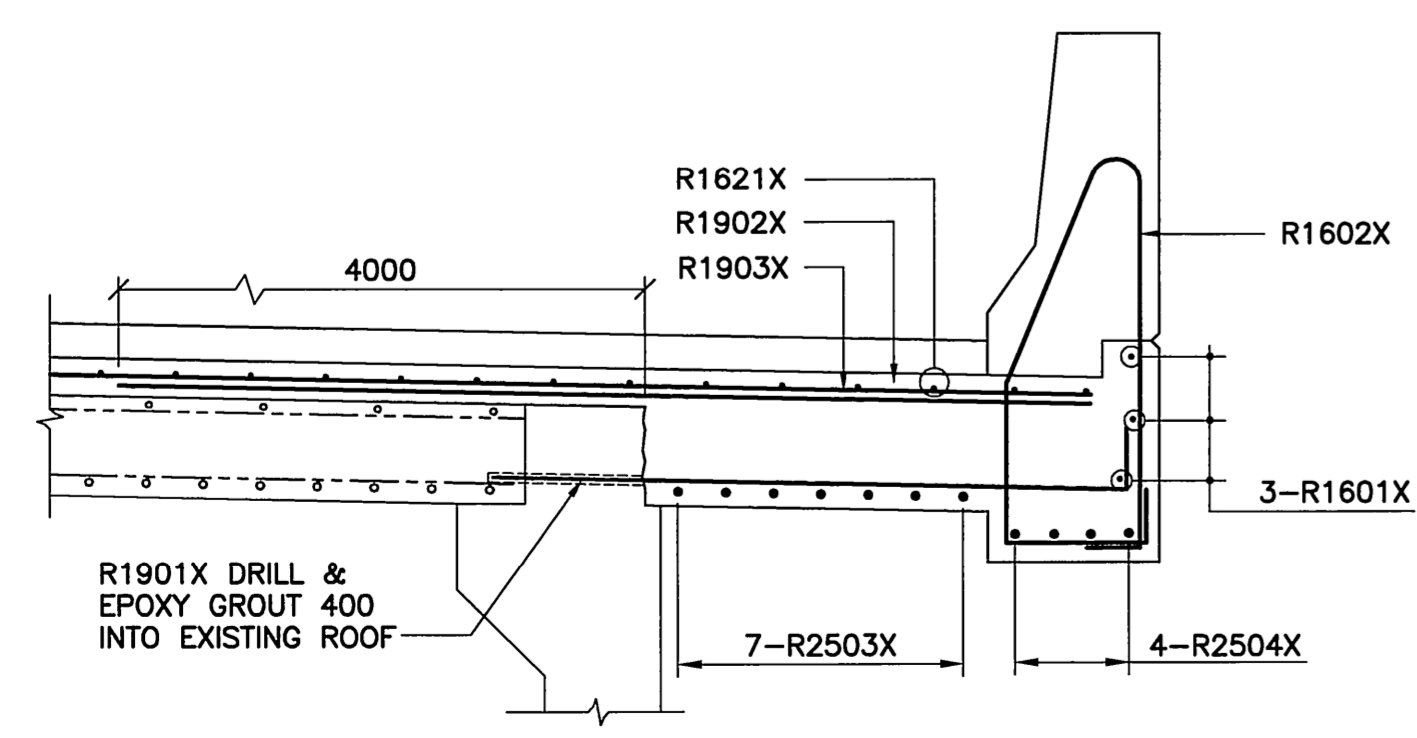

4 SECTION
1 : 20



B.M. ELEV.	F.B.	WARDROP Engineering Inc.			THE CITY OF WINNIPEG PUBLIC WORKS DEPARTMENT TRANSPORTATION ENGINEERING DIVISION FORT GARRY TWIN BRIDGES WESTBOUND STRUCTURE REHABILITATION AND ASSOCIATED ROADWORKS WEST ABUTMENT REINFORCING DETAILS 1	CITY DRAWING NUMBER B173-08-012W
DESIGNED BY E.F.S.	CHECKED BY	DRAWN BY P.S.	APPROVED BY			SHEET 12 OF 54
ISSUED FOR TENDER NO. REVISIONS	DATE 08.02.05	DATE 08.02.05	DATE 08.02.05			CONSULTANT DRAWING NO. 0600070700-DWG-S1112-00