


58.2 PARTIALLY DETERIORATED  
OVALITY = 7.5%

DORAN BAY (E LEG)

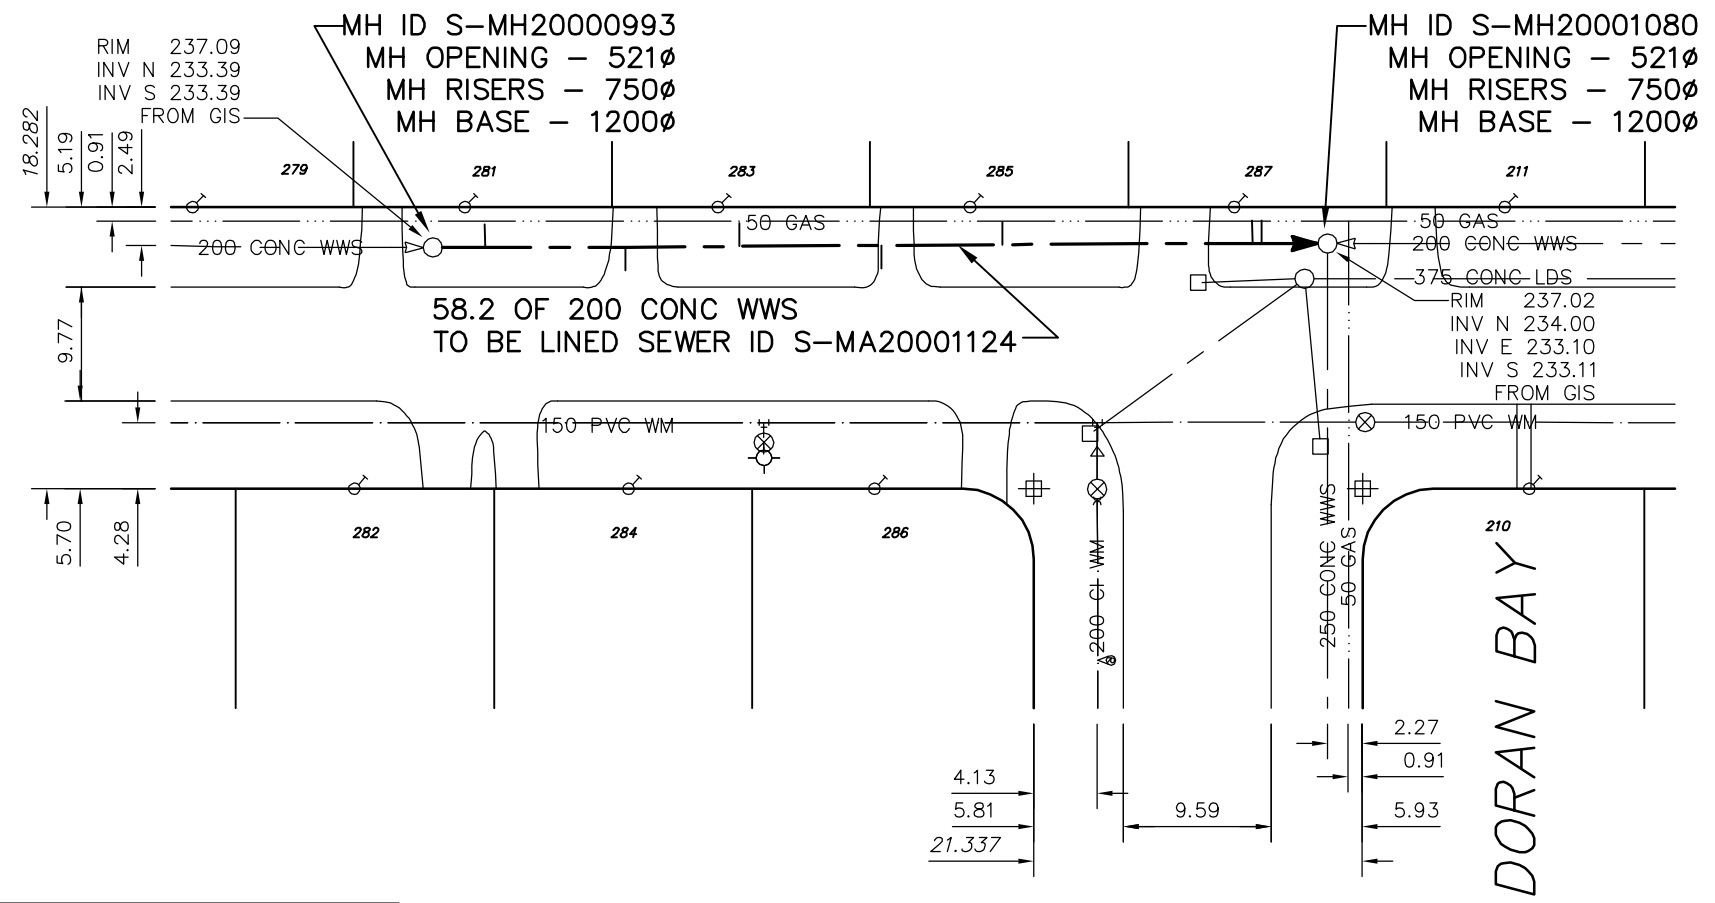

SEWER JUNCTION INFORMATION  
FROM SEWER VIDEO INSPECTION  
SEWER ID S-MA20001124

DISTANCE FROM MH ID S-MH20000993				
3.4	N	100ø	WEST	CN
12.5	N	100ø	EAST	JN
19.9	N	100ø	WEST	JN
29.0	N	100ø	EAST	JN
37.3	N	100ø	WEST	JN
53.2	N	100ø	WEST	CN
53.8	N	100ø	WEST	CN

ENGINEER'S SEAL

ORIGINAL  
SIGNED BY  
S.R.J.  
COURNOYER  
09/01/08

BID OPPORTUNITY: 924-2008  
FILENAME : 8769.dwg  
PLOT DATE : 2009 01 08

**METRIC**  
WHOLE NUMBERS INDICATE MILLIMETRES  
DECIMALIZED NUMBERS INDICATE METRES

B.M. ELEV.	FIELD BOOK #:	<b>CITY OF WINNIPEG WATER AND WASTE ENGINEERING DIVISION</b>		<b>THE CITY OF WINNIPEG WATER AND WASTE DEPARTMENT</b>	
POSTED TO LBS		DESIGNED BY: SC	CHECKED BY: SC	2009 SEWER RENEWALS BY CIPP LININGS	
		DRAWN BY: WKT	APPROVED BY: KZ	DORAN BAY (S LEG)	
		HOR. SCALE: 1:500	RELEASED FOR CONSTRUCTION	1ST MH S OF DORAN BAY TO MH AT DORAN BAY (N SIDE)	
NO.	REVISIONS	DATE	BY	DATE	2009 01 08
				SHEET 8 OF 34 CITY DRAWING NUMBER 8769	