



23.4 FULLY DETERIORATED
OVALITY = 7.5%

89.0 PARTIALLY DETERIORATED
OVALITY = 3.0%

ISBISTER STREET

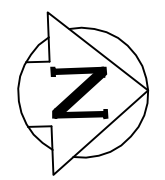

RISBEY CRES

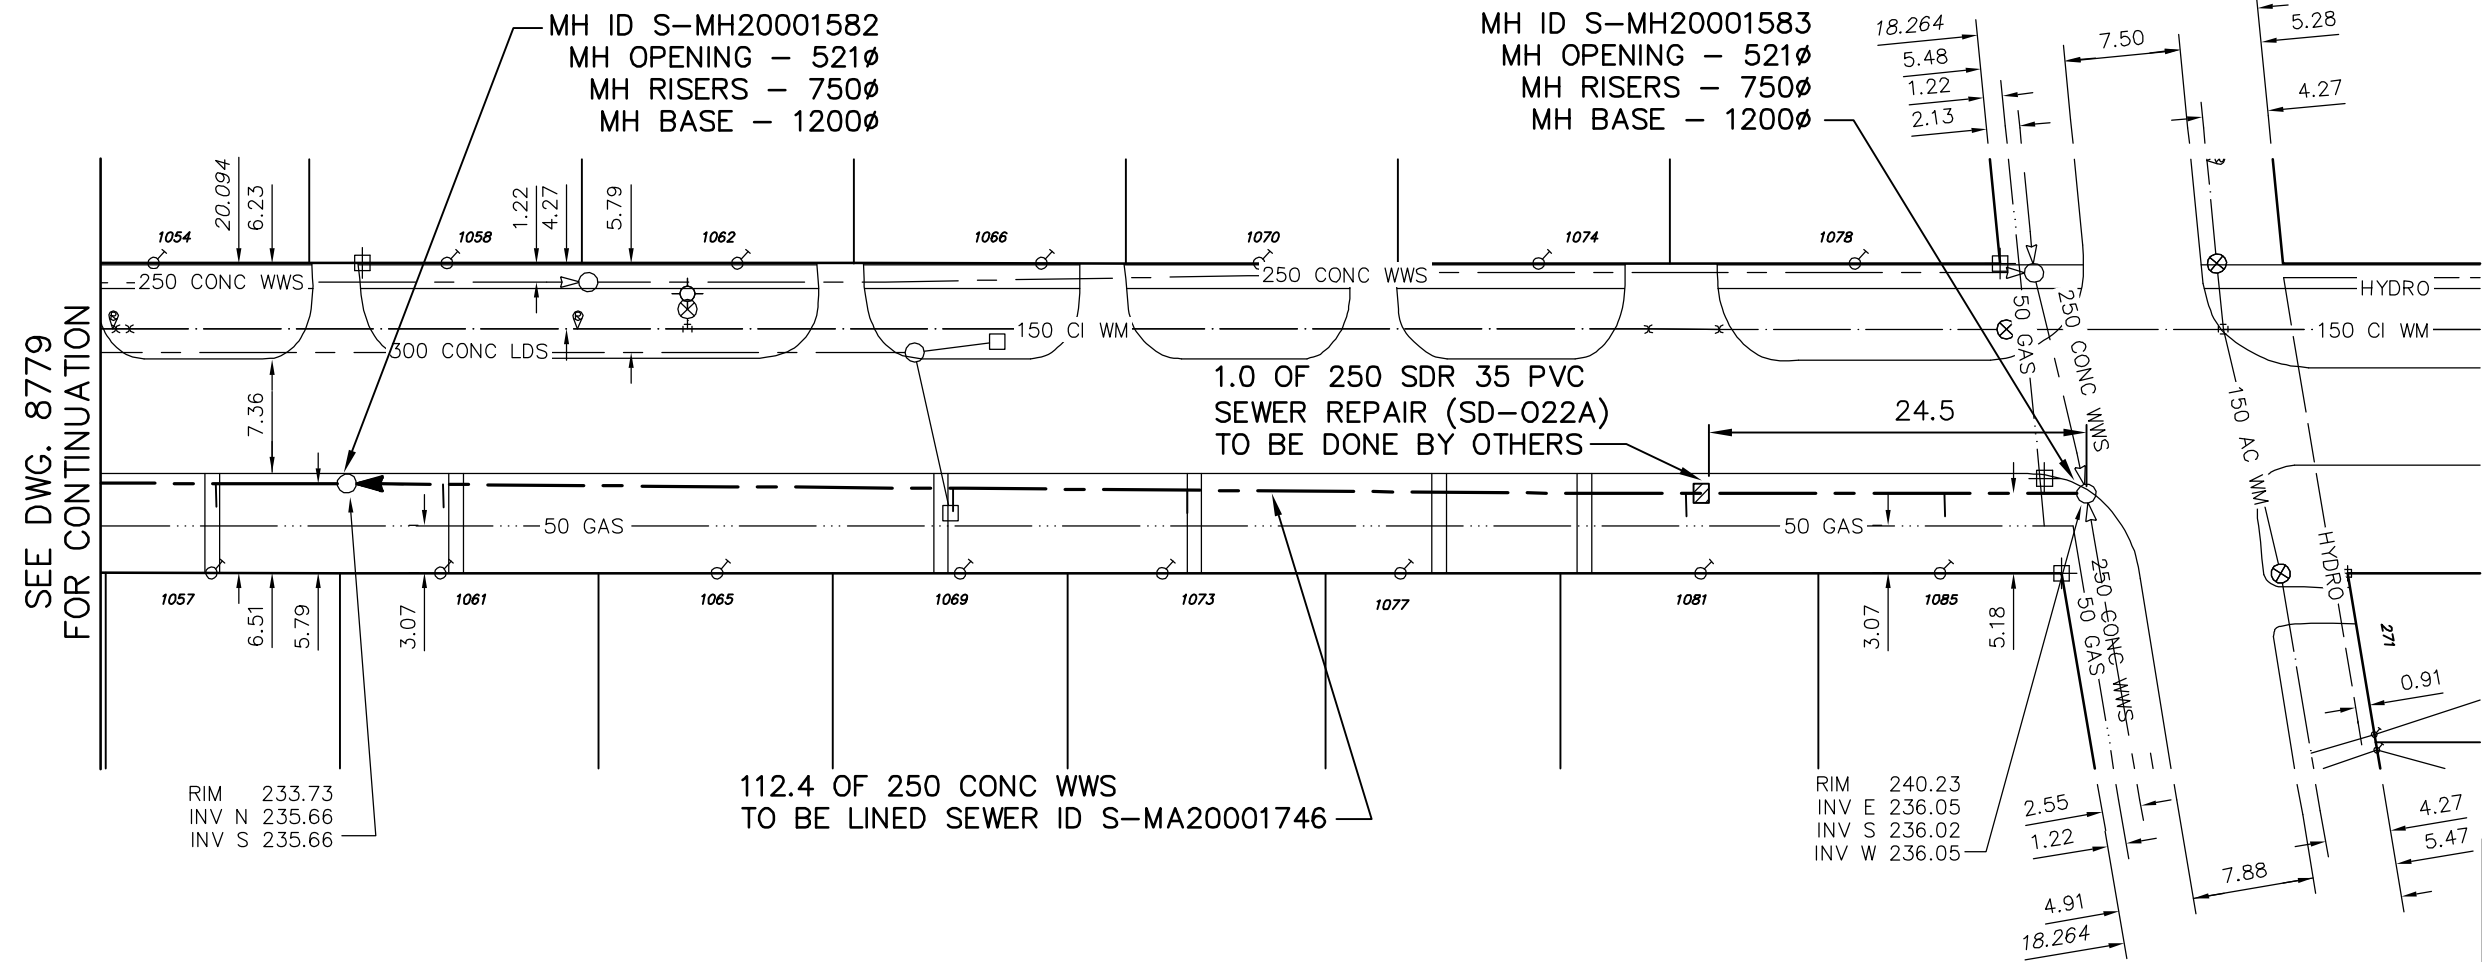

SEWER JUNCTION INFORMATION
FROM SEWER VIDEO INSPECTION
SEWER ID S-MA20001746

DISTANCE FROM MH ID S-MH20001583				
9.2	W	150Ø	EAST	CN
26.0	W	150Ø	EAST	CN
44.4	W	150Ø	EAST	CNI
58.3	W	150Ø	EAST	CNI
73.6	W	150Ø	TOP	CNI
106.7	W	150Ø	EAST	CN

ENGINEER'S SEAL

ORIGINAL
SIGNED BY
S.R.J.
COURNOYER
09/01/08

BID OPPORTUNITY: 924-2008
FILENAME : 8780.dwg
PLOT DATE : 2009 01 08

METRIC
WHOLE NUMBERS INDICATE MILLIMETRES
DECIMALIZED NUMBERS INDICATE METRES

B.M. ELEV.	FIELD BOOK #:	CITY OF WINNIPEG WATER AND WASTE ENGINEERING DIVISION		THE CITY OF WINNIPEG WATER AND WASTE DEPARTMENT	
POSTED TO LBIS		DESIGNED BY: SC	CHECKED BY: SC	2009 SEWER RENEWALS BY CIPP LININGS ISBISTER STREET	
		DRAWN BY: WKT	APPROVED BY: KZ	MH AT RISBEY CRESCENT (SE CORNER) 1ST MH S RISBEY CRESCENT (E SIDE)	
		HOR. SCALE 1:500 VERTICAL	RELEASED FOR CONSTRUCTION	SHEET 19 OF 34 CITY DRAWING NUMBER 8780	
NO.	REVISIONS	DATE	BY	DATE	2009 01 08