
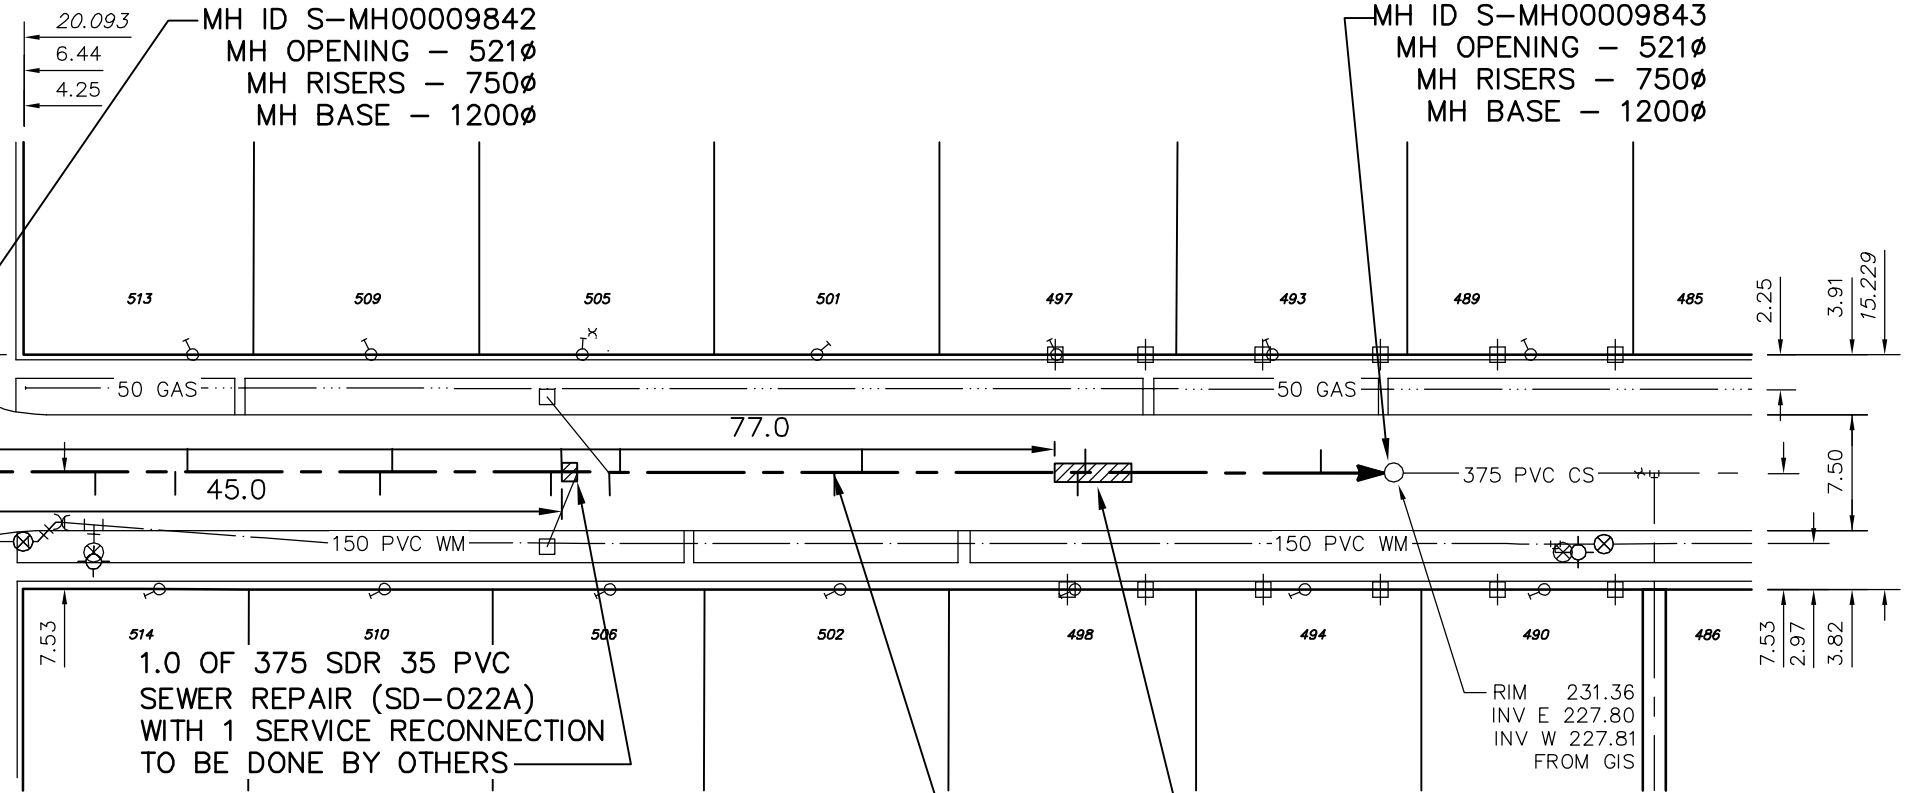


MCKENZIE ST

525 BELMONT AVE

RIM 231.33
INV E 228.11
FROM GIS

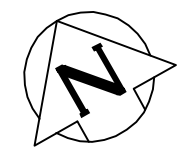

1.0 OF 375 SDR 35 PVC
SEWER REPAIR (SD-022A)
WITH 1 SERVICE RECONNECTION
TO BE DONE BY OTHERS

99.2 OF 375 CONC CS
TO BE LINED SEWER ID S-MA00008742

10.0 OF 375 SDR 35 PVC
SEWER REPAIR (SD-022B)
WITH 2 SERVICE RECONNECTIONS
TO BE DONE BY OTHERS

SEWER JUNCTION INFORMATION
FROM SEWER VIDEO INSPECTION
SEWER ID S-MA00008742

| DISTANCE FROM MH ID S-MH00009842 | | | | |
|----------------------------------|---|------|-------|-----|
| 14.7 | E | 150Ø | SOUTH | CNI |
| 19.9 | E | 150Ø | SOUTH | JN |
| 20.7 | E | 150Ø | NORTH | JN |
| 33.2 | E | 150Ø | SOUTH | JN |
| 34.0 | E | 150Ø | NORTH | JN |
| 44.3 | E | 200Ø | SOUTH | JX |
| 45.0 | E | 200Ø | NORTH | JN |
| 48.1 | E | 150Ø | SOUTH | JN |
| 48.8 | E | 150Ø | NORTH | JN |
| 62.7 | E | 150Ø | SOUTH | JX |
| 64.5 | E | 150Ø | NORTH | JX |
| 78.5 | E | 150Ø | SOUTH | JX |
| 79.0 | E | 150Ø | NORTH | CX |
| 94.3 | E | 150Ø | NORTH | JN |

ENGINEER'S SEAL

ORIGINAL
SIGNED BY
S.R.J.
COURNOYER
09/01/08

BID OPPORTUNITY: 924-2008
FILENAME : 8781.dwg
PLOT DATE : 2009 01 08

METRIC
WHOLE NUMBERS INDICATE MILLIMETRES
DECIMALIZED NUMBERS INDICATE METRES

| | | | | | |
|---------------|---------------|--|---------------------------|--|------------|
| B.M. ELEV. | FIELD BOOK #: | CITY OF WINNIPEG WATER AND WASTE ENGINEERING DIVISION | | THE CITY OF WINNIPEG WATER AND WASTE DEPARTMENT | |
| POSTED TO LIS | | DESIGNED BY: SC | CHECKED BY: SC | 2009 SEWER RENEWALS BY CIPP LININGS KILBRIDE AVENUE MH AT MCKENZIE STREET TO 1ST MH E OF MCKENZIE STREET | |
| | | DRAWN BY: WKT | APPROVED BY: KZ | SHEET 20 OF 34 CITY DRAWING NUMBER 8781 | |
| | | HOR. SCALE 1:500 VERTICAL | RELEASED FOR CONSTRUCTION | | |
| NO. | REVISIONS | DATE | BY | DATE | 2009 01 08 |