


PEMBINA HWY


10.0 FULLY DETERIORATED
OVALITY = 10.0%

22.0 PARTIALLY DETERIORATED
OVALITY = 3.0%

17.3 PARTIALLY DETERIORATED
OVALITY = 5.0%

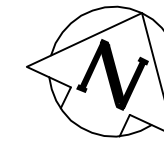

MERRIAM BOULEVARD

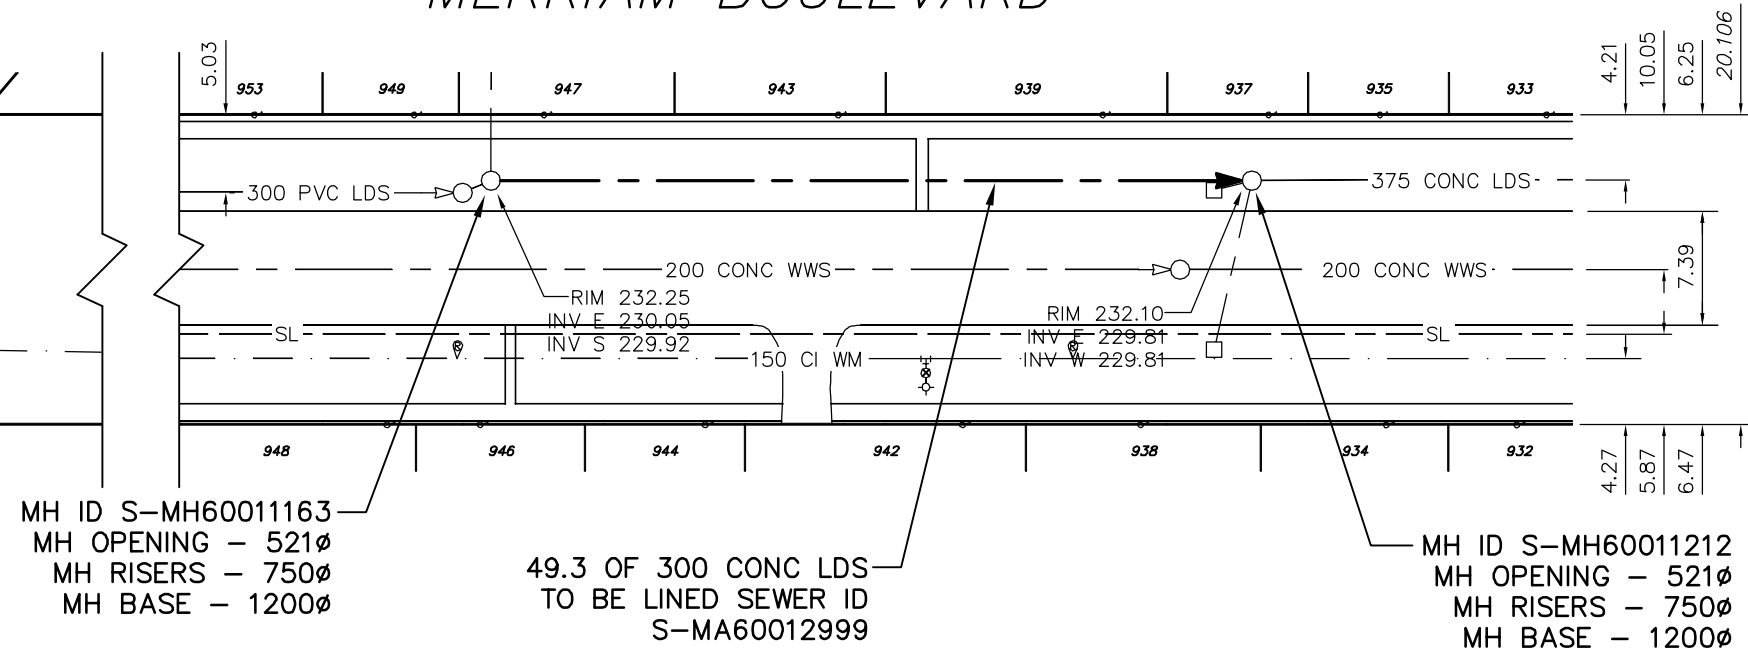

SEWER JUNCTION INFORMATION FROM SEWER VIDEO INSPECTION S-MA60012999
DISTANCE FROM MH S-MH60011163
NO JUNCTIONS

ENGINEER'S SEAL

ORIGINAL
SIGNED BY
S.R.J.
COURNOYER
09/01/08

BID OPPORTUNITY: 924-2008
FILENAME : 8786.dwg
PLOT DATE : 2009 01 08

METRIC
WHOLE NUMBERS INDICATE MILLIMETRES
DECIMALIZED NUMBERS INDICATE METRES

B.M. ELEV.	FIELD BOOK #:	CITY OF WINNIPEG WATER AND WASTE ENGINEERING DIVISION			THE CITY OF WINNIPEG WATER AND WASTE DEPARTMENT
POSTED TO LIS		DESIGNED BY: SC	CHECKED BY: SC		
		DRAWN BY: CJH	APPROVED BY: KZ	2009 SEWER RENEWALS BY CIPP LININGS	
		HOR. SCALE 1:500	RELEASED FOR CONSTRUCTION	MERRIAM BOULEVARD	
		VERTICAL		3RD MH E OF PEMBINA HIGHWAY TO 4TH MH E OF PEMBINA HIGHWAY	
NO.	REVISIONS	DATE	BY	DATE	2009 01 08
				SHEET 25 OF 34	
				CITY DRAWING NUMBER 8786	