



9.1 FULLY DETERIORATED
OVALITY = 3.0%

66.9 FULLY DETERIORATED
OVALITY = 5.0%

61.0 FULLY DETERIORATED
OVALITY = 5.0%

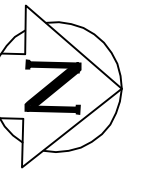

RYAN STREET

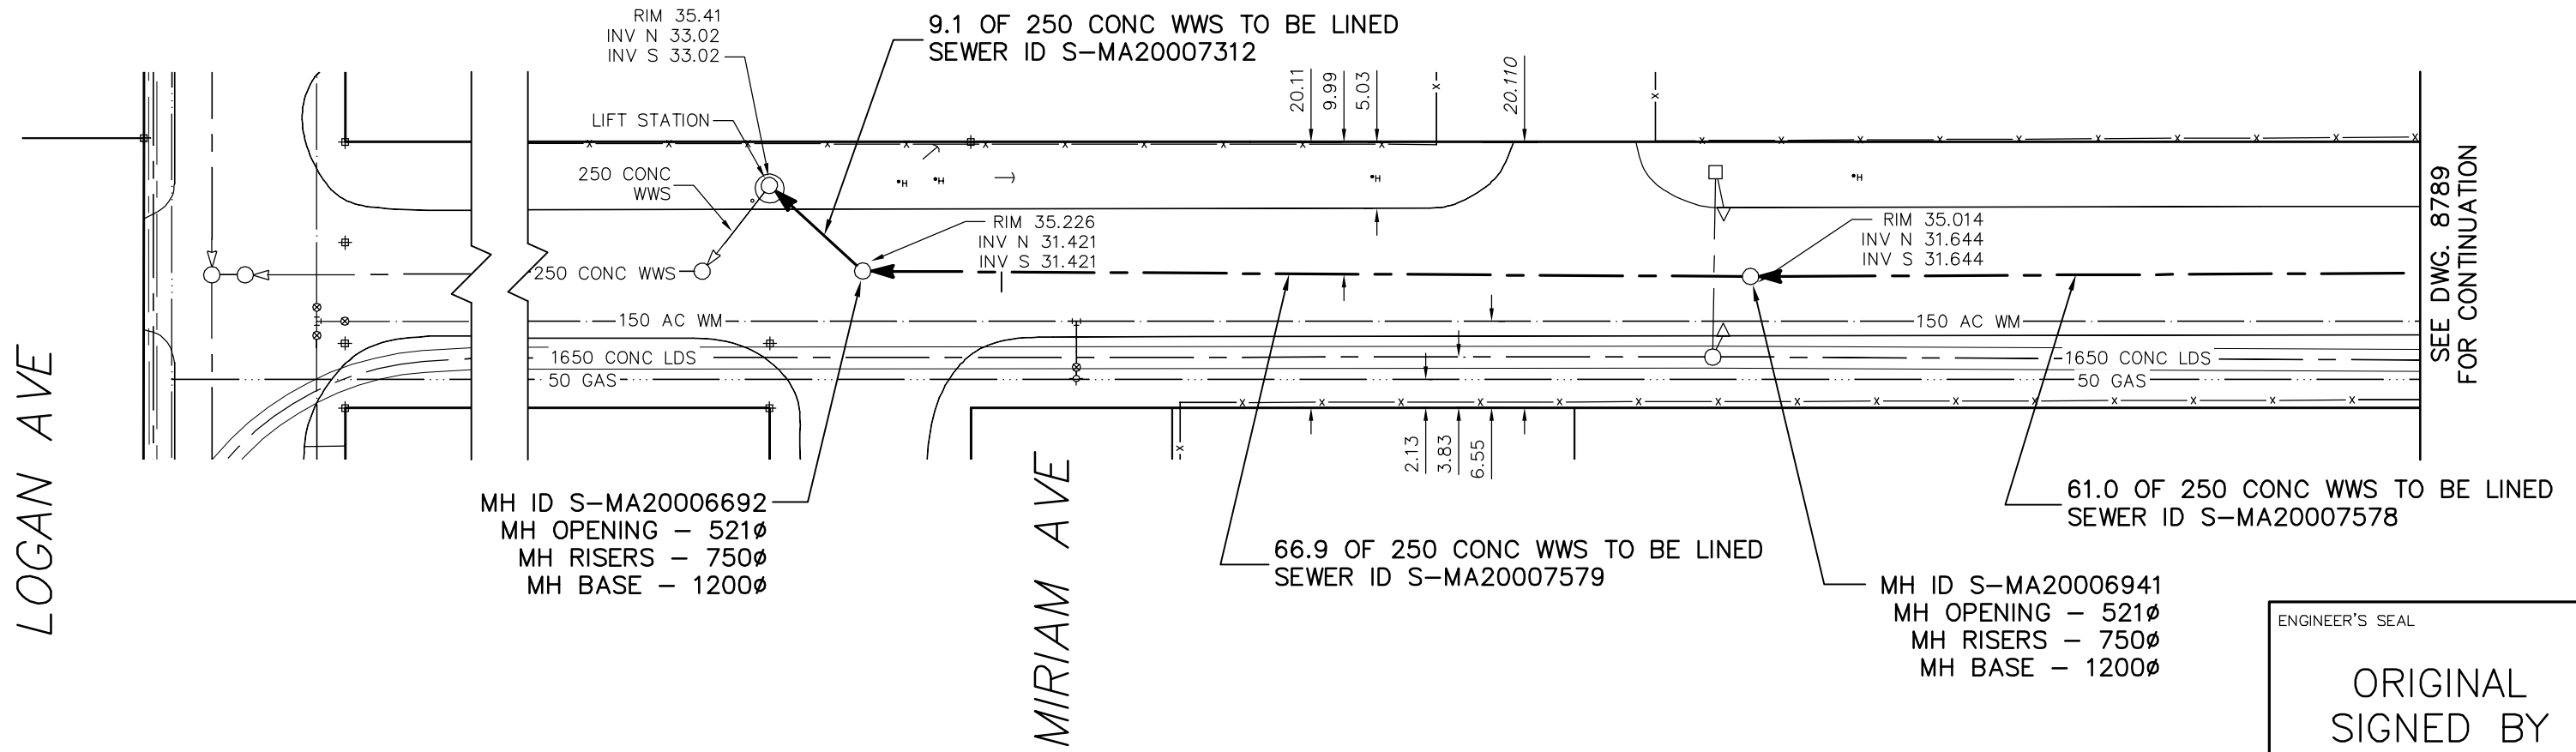

LOGAN AVE

MIRIAM AVE

SEE DWG. 8789
FOR CONTINUATION

MH ID S-MA20006692
MH OPENING - 521Ø
MH RISERS - 750Ø
MH BASE - 1200Ø

66.9 OF 250 CONC WWS TO BE LINED
SEWER ID S-MA20007579

MH ID S-MA20006941
MH OPENING - 521Ø
MH RISERS - 750Ø
MH BASE - 1200Ø

61.0 OF 250 CONC WWS TO BE LINED
SEWER ID S-MA20007578

SEWER JUNCTION INFORMATION FROM SEWER VIDEO INSPECTION SEWER ID S-MA20007579				
DISTANCE FROM MH ID S-MH20006491				
56.7	S	150Ø	EAST	CN

SEWER JUNCTION INFORMATION FROM SEWER VIDEO INSPECTION SEWER ID S-MA20007578				
DISTANCE FROM MH ID S-MA20006940				
NO JUNCTIONS				

ENGINEER'S SEAL

ORIGINAL
SIGNED BY
S.R.J.
COURNOYER
09/01/08

BID OPPORTUNITY: 924-2008
FILENAME : 8788.dwg
PLOT DATE : 2009 01 08

METRIC
WHOLE NUMBERS INDICATE MILLIMETRES
DECIMALIZED NUMBERS INDICATE METRES

B.M. ELEV.	FIELD BOOK #:	CITY OF WINNIPEG WATER AND WASTE ENGINEERING DIVISION		THE CITY OF WINNIPEG WATER AND WASTE DEPARTMENT	
POSTED TO LBIS		DESIGNED BY: SC	CHECKED BY: SC	2009 SEWER RENEWALS BY CIPP LININGS RYAN STREET 1ST MH N OF MIRIAM AVENUE TO MH AT MIRIAM AVENUE	
		DRAWN BY: C.J.H.	APPROVED BY: K.Z.	SHEET 27 OF 34 CITY DRAWING NUMBER 8788	
		HOR. SCALE 1:500 VERTICAL	RELEASED FOR CONSTRUCTION		
NO.	REVISIONS	DATE	BY	DATE	2009 01 08