


MATCH LINE - SEE DWG No D-11543

KEY PLAN
SCALE 1:10,000

SITE ACCESS AND RESTRICTIONS

- 1) VEHICLES AND EQUIPMENT SHALL ONLY BE PERMITTED TO CROSS AQUEDUCT AT DESIGNATED REINFORCED CROSSINGS
- 2) CONSTRUCTION AND EXCAVATION MATERIALS SHALL NOT BE STOCKPILED ON THE AQUEDUCT OR WITHIN 10 METERS OF THE CENTER OF THE AQUEDUCT
- 3) ACCESS ROADS SHALL NOT BE CONSTRUCTED CLOSER THAN 10 METERS FROM THE CENTER LINE OF THE AQUEDUCT
- 4) HEAVY EQUIPMENT SHALL NOT BE PERMITTED CLOSER THAN 5 METERS FROM THE CENTER LINE OF THE AQUEDUCT AT WORK SITES, OR 10 METERS FROM THE AQUEDUCT AT OTHER LOCATIONS.
- 5) CONSTRUCTION ROADS ON AND OFF THE AQUEDUCT RIGHT OF WAY MUST BE LICENCED BY MANITOBA NATURAL RESOURCES FORESTRY BRANCH. (204-426-5313)
- 6) FORESTRY ROAD 13 IS AN UNMAINTAINED ROAD. UPGRADING REQUIRED FOR SITE ACCESS IS THE RESPONSIBILITY OF THE CONTRACTOR. CONTACT MANITOBA FORESTRY BRANCH.

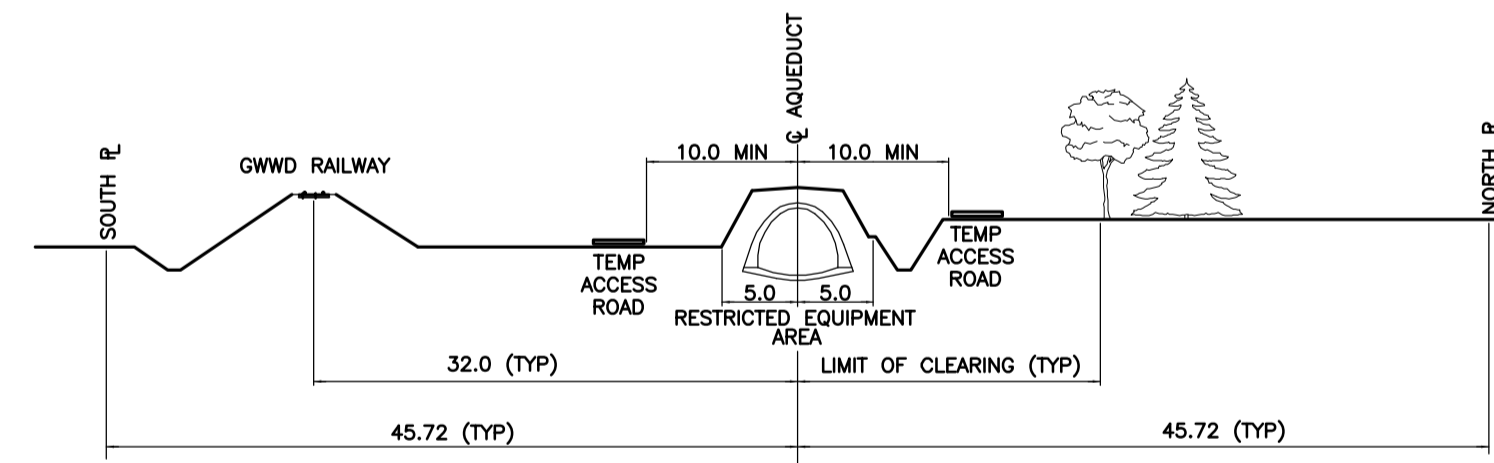

TYPICAL ACCESS & CLEARING
SCALE 1:500

METRIC

WHOLE NUMBERS INDICATE MILLIMETRES
DECIMALIZED NUMBERS INDICATE METRES

AECOM
Certificate of Authorization
UMA Engineering Ltd. (MB)
No. 256 Date: 08/12/19

BID OPPORTUNITY 926-2008

B.M. - ELEV. -	© 2008 UMA ENGINEERING LTD. ALL RIGHTS RESERVED. THIS DOCUMENT IS PROTECTED BY COPYRIGHT LAW AND MAY NOT BE USED, REPRODUCED OR MODIFIED IN ANY MANNER OR FOR ANY PURPOSE EXCEPT WITH THE WRITTEN PERMISSION OF UMA ENGINEERING LTD. (UMA) OR A PARTY TO WHICH ITS COPYRIGHT HAS BEEN ASSIGNED. AECOM ACCEPTS NO RESPONSIBILITY AND DENIES ANY LIABILITY WHATSOEVER TO ANY PARTY THAT USES, REPRODUCES, MODIFIES, OR RELIES ON THIS DOCUMENT WITHOUT AECOM'S EXPRESS WRITTEN CONSENT.		ENGINEER'S SEAL ORIGINAL SEALED BY: <i>Andy Nagy</i> 19/12/2008	THE CITY OF WINNIPEG Winnipeg WATER AND WASTE DEPARTMENT SHOAL LAKE AQUEDUCT DRAINAGE SIPHON REPAIRS MILES 50.31, 53.75 & 55.23 KEY PLAN and SITE ACCESS 1	SHEET 1 OF 7 CITY DRAWING NUMBER REV
	DESIGNED BY: MGM DRAWN BY: WJd HOR. SCALE: 1:10,000 VERTICAL: -	CHECKED BY: Original Signed By: FMI APPROVED BY: Original Signed By: Bryan Weber RELEASED FOR CONSTRUCTION BY: Original Signed By: Tim Shanks DATE: 19 12 2008	CONSULTANT DRAWING NO. 01 D265-241-00		D-11542 -
NO. REVISIONS DATE BY	DATE BY	DATE BY	DATE BY	DATE BY	DATE BY

UMA REVIEW DRAFT CHK ADL

PLOT SCALE: 1=10
FILE: D265-241-00-OVERALL.DWG 2008-11-19 10:19pm WJd