


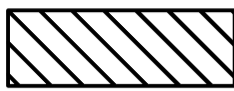
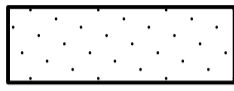


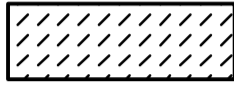

STAGE 3A CONSTRUCTION WORKS


-  **PART 1 CONSTRUCTION**
→ PART 1 TRAFFIC
-  **PART 2 CONSTRUCTION**
--> PART 2 TRAFFIC
-  **PART 3 CONSTRUCTION**
→ PART 3 TRAFFIC

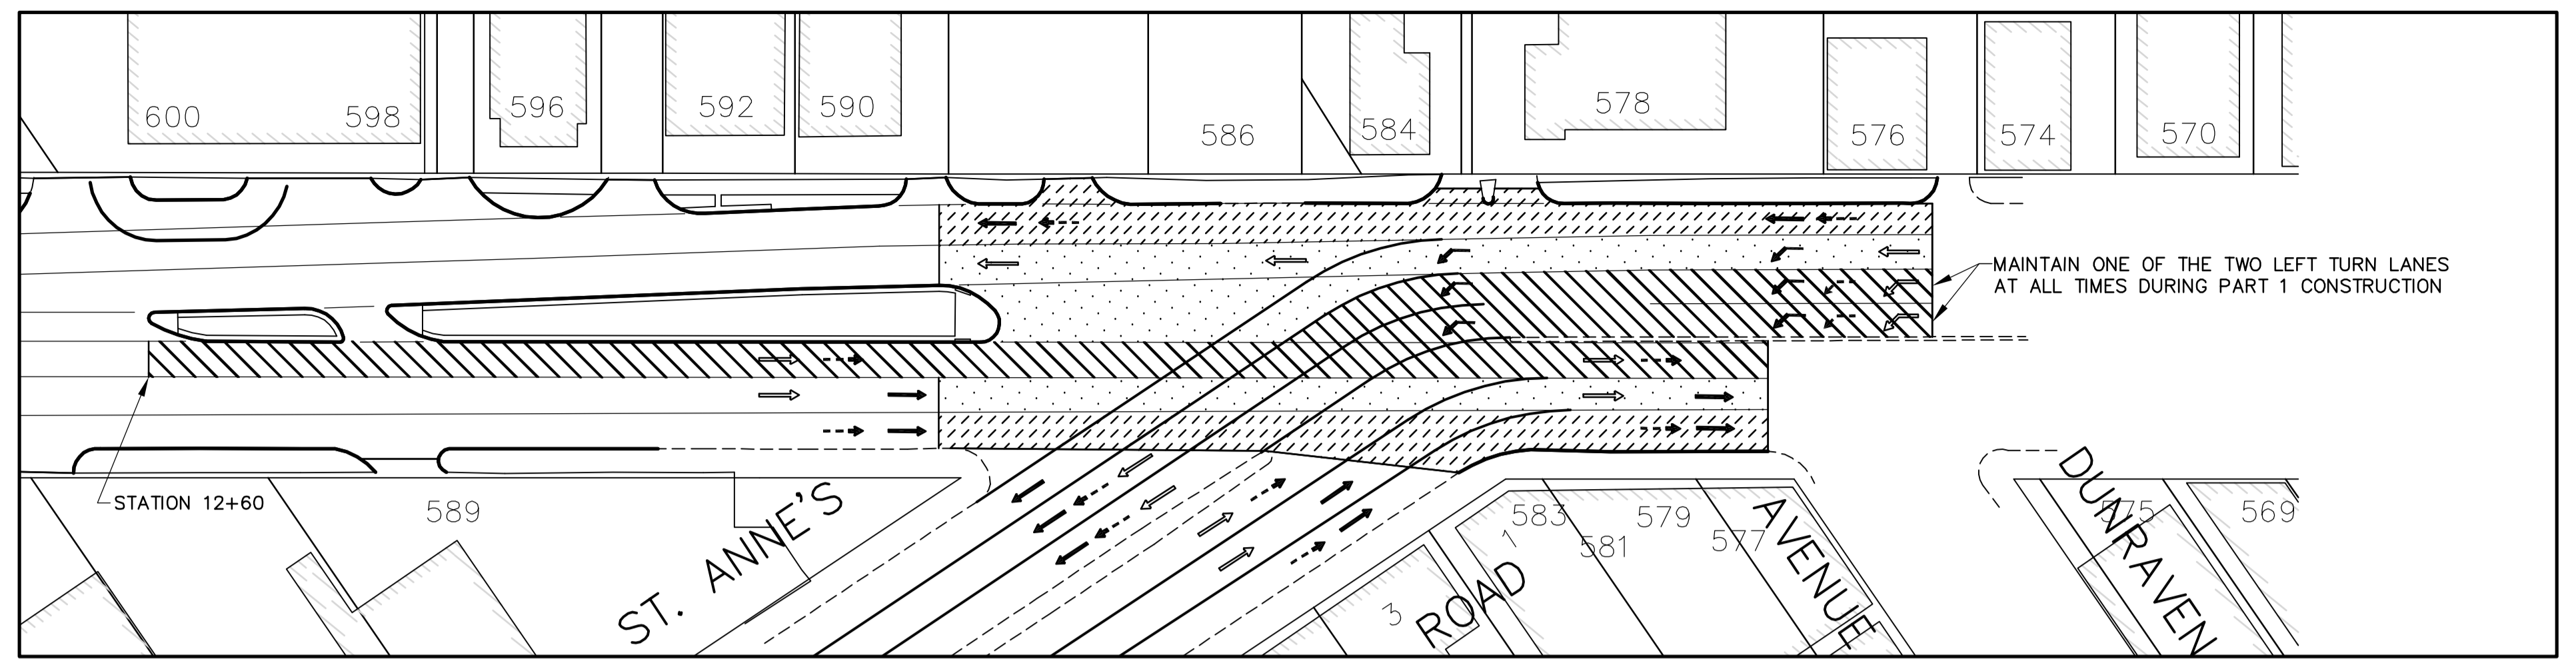

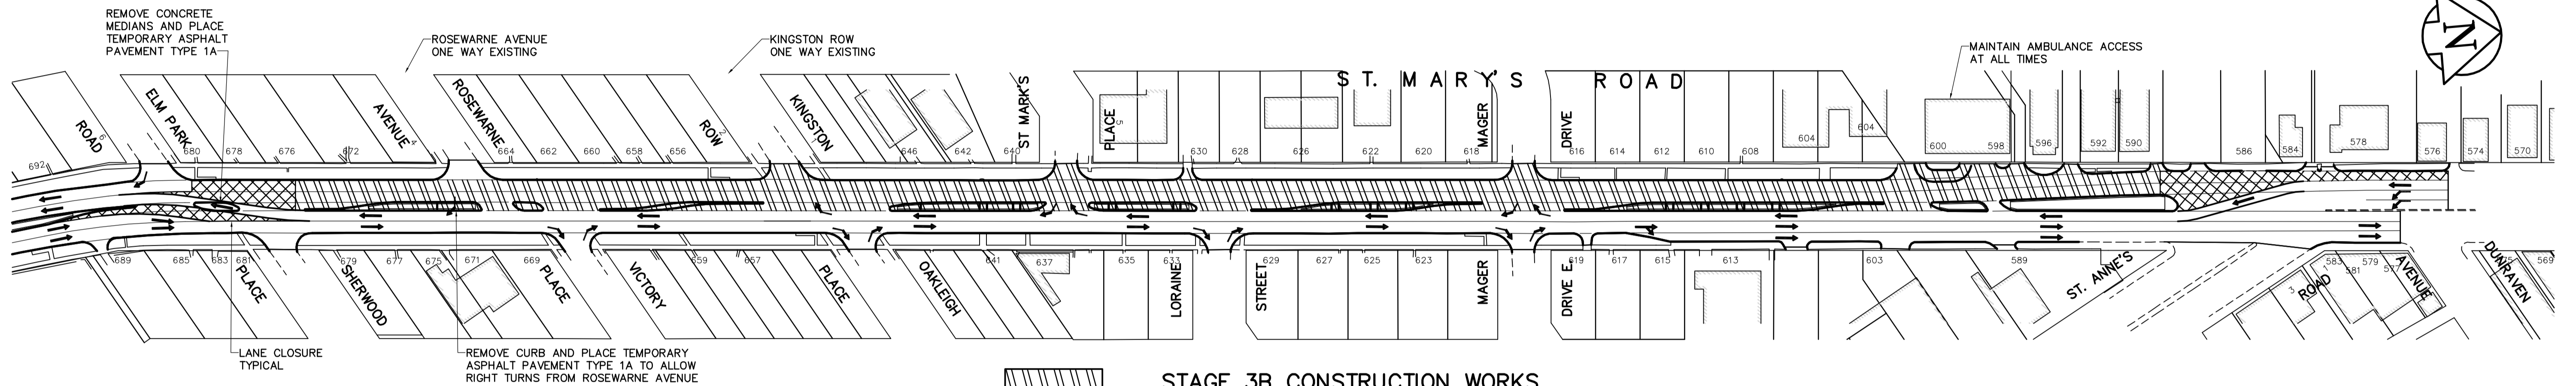

STAGE 3A CONSTRUCTION WORKS

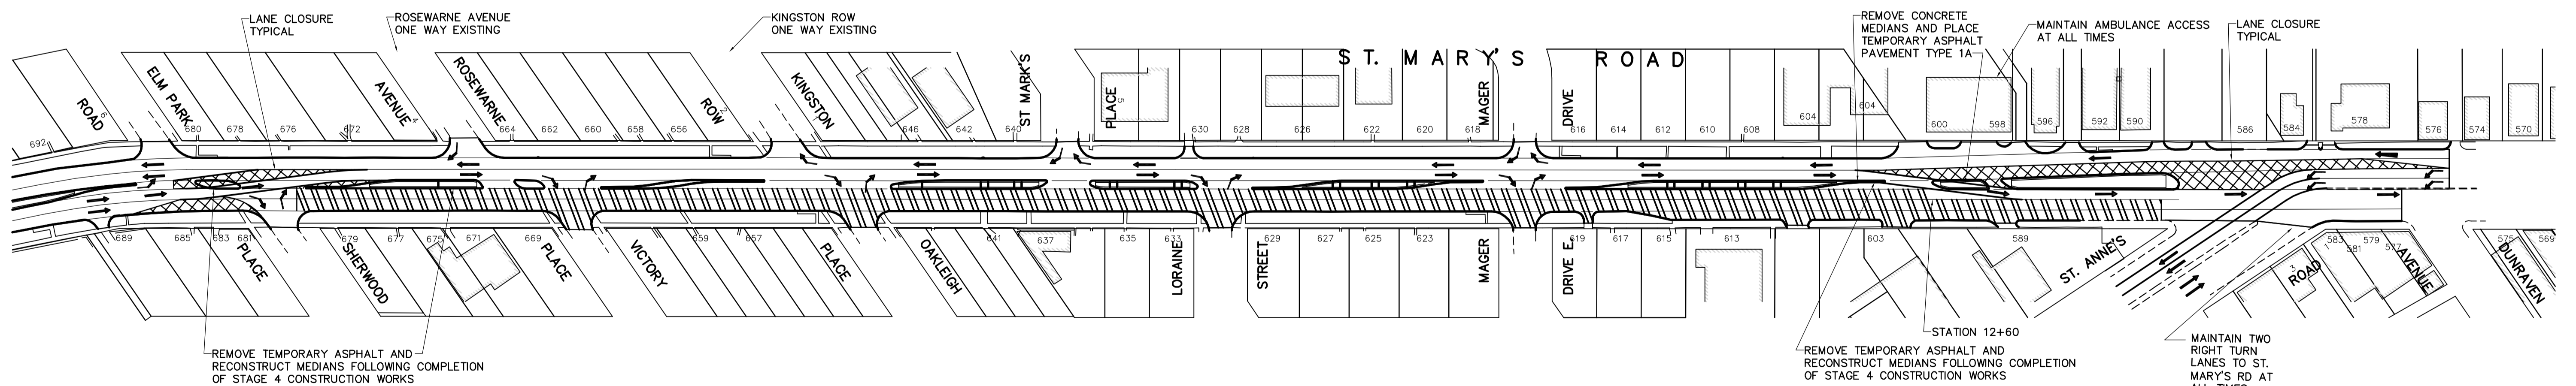

-  **STAGE 3B CONSTRUCTION WORKS**
→ STAGE 3B TRAFFIC
-  **LANE CLOSURE**



-  **STAGE 4 CONSTRUCTION WORKS**
→ STAGE 4 TRAFFIC
-  **LANE CLOSURE**

STAGING NOTES:

1. CONTRACTOR TO MAINTAIN RIGHT TURN IN, RIGHT TURN OUT ACCESS TO SIDESTREETS, HOWEVER, CLOSURE OF SIDESTREETS WILL BE ALLOWED TO EXPEDITE CONSTRUCTION. NO TWO CONSECUTIVE SIDESTREET APPROACHES SHALL BE CLOSED AT THE SAME TIME.
2. LEFT TURNS ON ST. MARY'S ROAD IN ONE SIDE AT A TIME CONSTRUCTION AREAS TO BE RESTRICTED. LEFT TURNS IN LANE AT A TIME CONSTRUCTION AREAS PERMITTED IF APPLICABLE.
3. LEFT TURNS TO BE MAINTAINED AT ST. ANNE'S ROAD AND FERMOR AVENUE AT ALL TIMES.
4. MAINTAIN ACCESS TO KINGSTON ROW/ROSEWARNE AVENUE AT ALL TIMES. IF REQUIRED, ACCESS TO KINGSTON ROW MAY BE ALLOWED VIA ST. MARK'S PLACE.



LOCATION APPROVED UNDERGROUND STRUCTURES

SUPV. U/G STRUCTURES DATE COMMITTEE


NOTE:
LOCATION OF UNDERGROUND STRUCTURES AS SHOWN ARE BASED ON THE BEST INFORMATION AVAILABLE, BUT NO GUARANTEE IS GIVEN THAT ALL EXISTING UTILITIES ARE SHOWN OR THAT THE GIVEN LOCATIONS ARE EXACT. CONFIRMATION OF EXISTENCE AND EXACT LOCATION OF ALL SERVICES MUST BE OBTAINED FROM THE INDIVIDUAL UTILITIES BEFORE PROCEEDING WITH CONSTRUCTION.

B.M. 54-003 TBLT IN E. CONC FOUNDATION OF ST. VITAL CIVIC OFFICE 604 ST MARY'S W. SIDE OF FRONT ENTRANCE
ELEV.232.245

NO.	REVISIONS	DATE	BY
0	ISSUED FOR TENDER	MAR 6/08	KWR
A	ISSUED FOR REVIEW	FEB 25/08	BC



DESIGNED BY	KWR	CHECKED BY	KWR/BC
DRAWN BY	BC	APPROVED BY	ORIGINAL SIGNED
HOR. SCALE:	NTS	RELEASED FOR CONSTRUCTION BY:	ORIGINAL SIGNED
VERTICAL:	N/A	DATE	MARCH 6, 2008
DATE	11/02/2008	DATE	MARCH 6, 2008

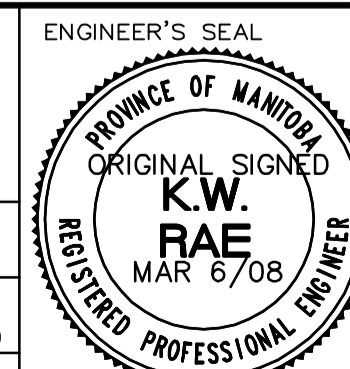

CONSULTANT DRAWING NO. CT02



ST. MARY'S ROAD
ST. ANNE'S ROAD TO FERMOR AVENUE
CONCRETE REPAIRS AND ASPHALT RESURFACING

CITY DRAWING NUMBER P-3292-02
SHEET 2 OF 12

CONSTRUCTION STAGING AND TRAFFIC STAGE 3 & 4