


TITLE

# GUIDELINE FOR THE PLANTING OF TREES IN PARKS

DRAWING #3

## PIT TO BE DUG WITH BACKHOE NOT TREE SPADE

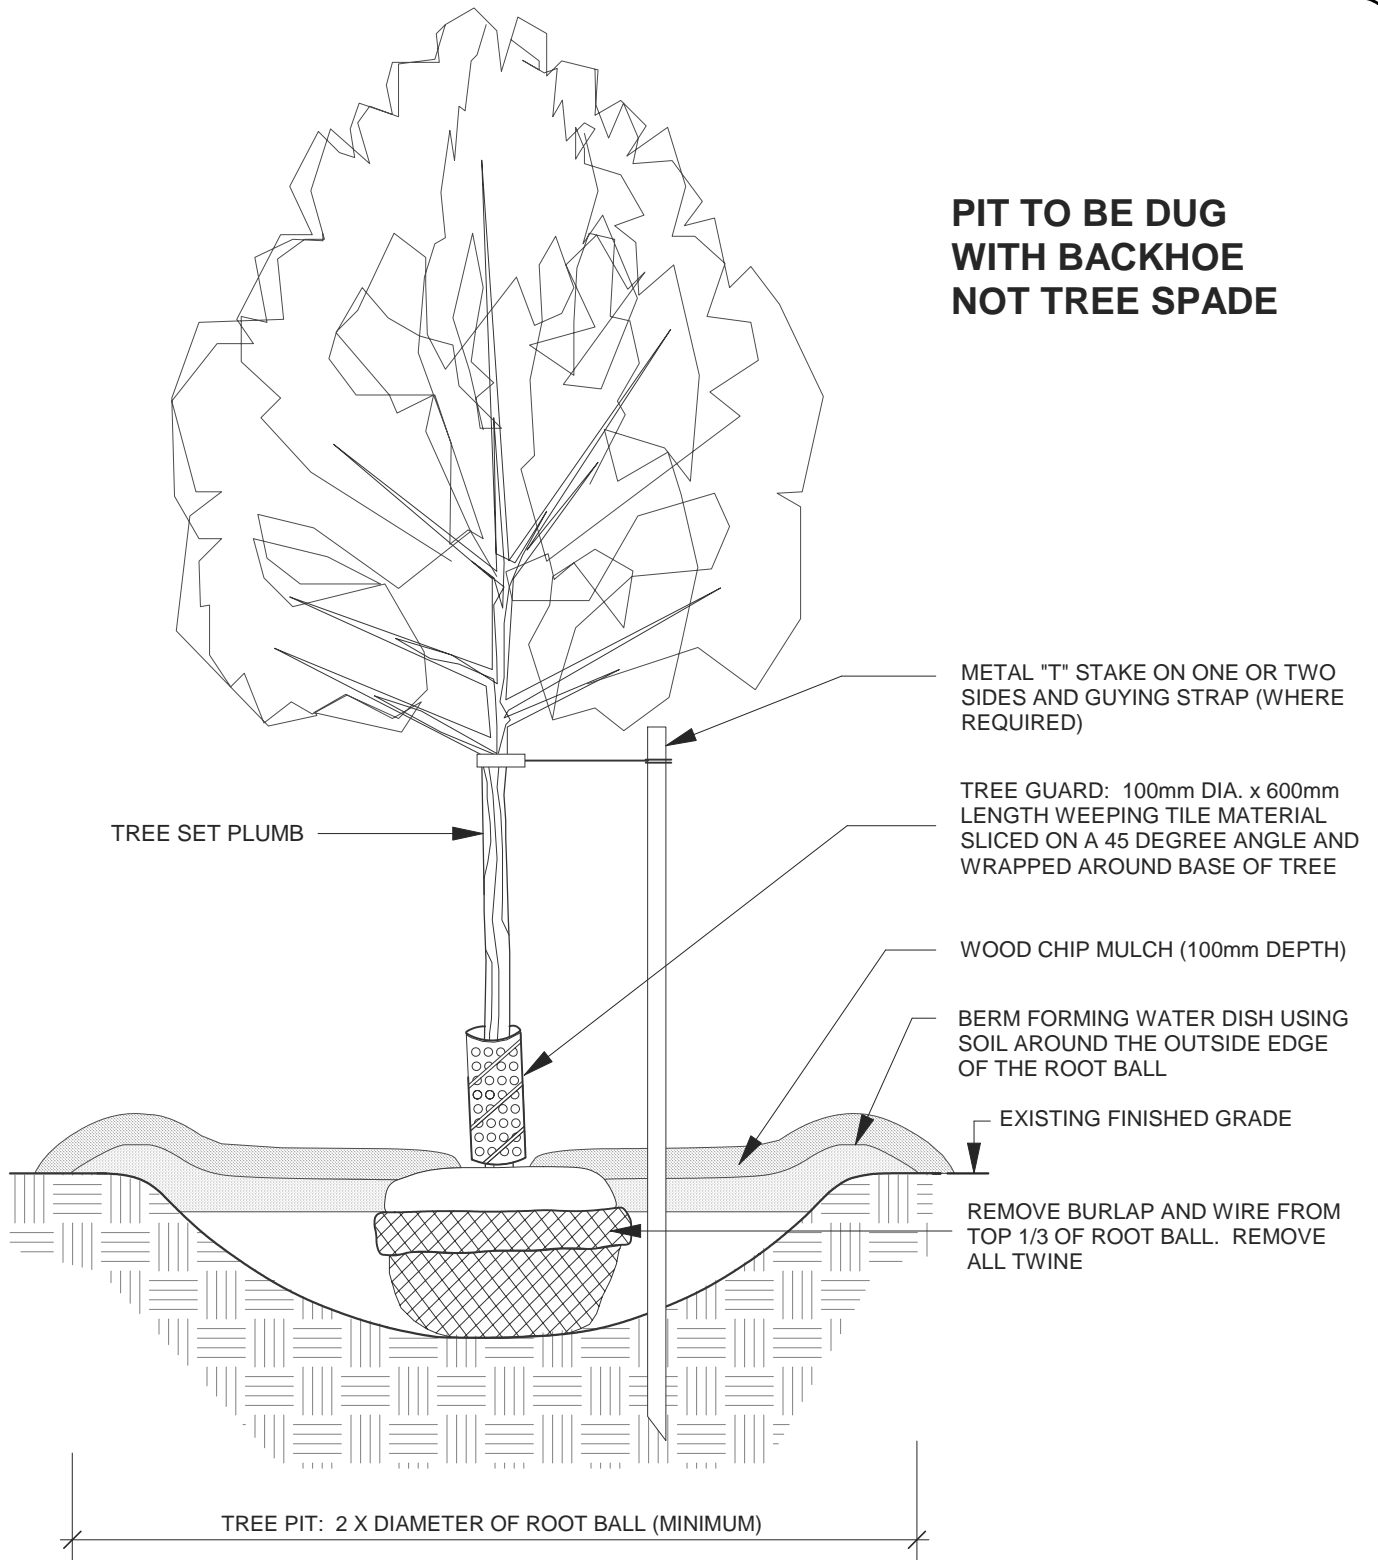

Urban Forestry Branch November, 2007

NOT TO SCALE

DEC. 2007

SP

THE CITY OF WINNIPEG

Planning, Property and Development Department

Planning and Land Use Division

Unit 15 - 30 Fort Street, Winnipeg, MB, R3C 4X5

