
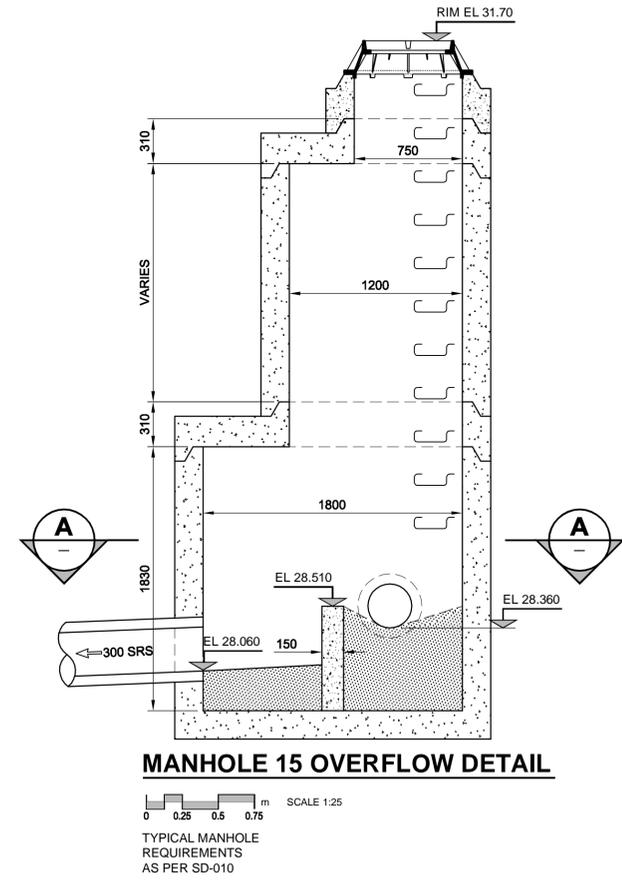
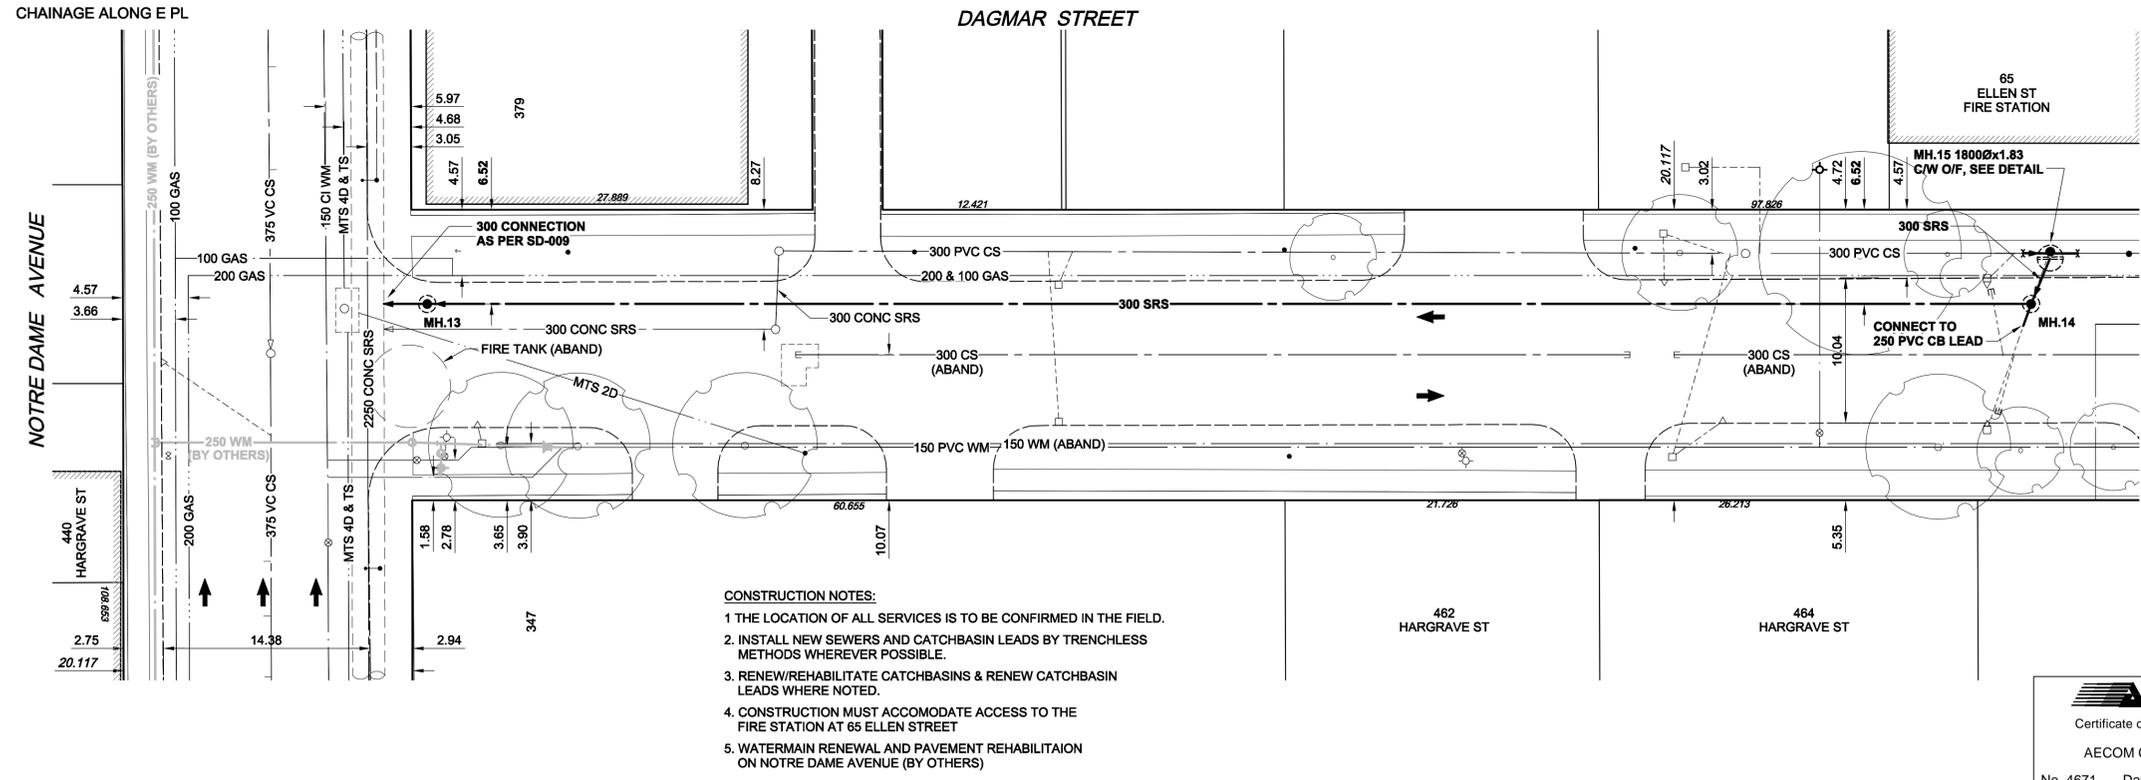
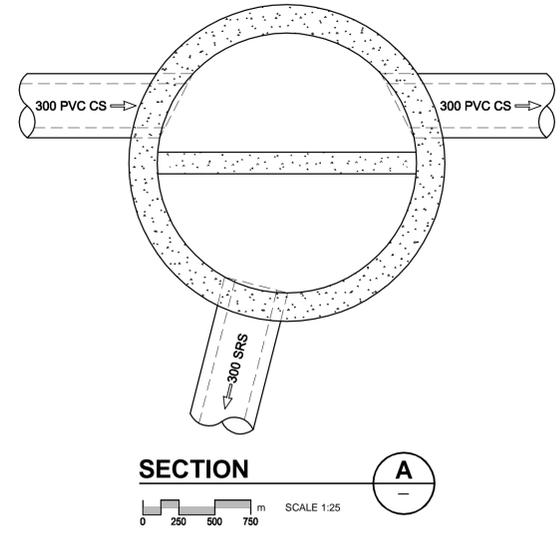


D SIZE 22" x 34" (559mm x 864mm)

PLOT: 09/03/11 10:15:41 AM

WMA FILE NAME: D265-177-08\_01-C-1005\_PX.dwg Saved By: AECOM REVIEW DRFT CHK Wjd

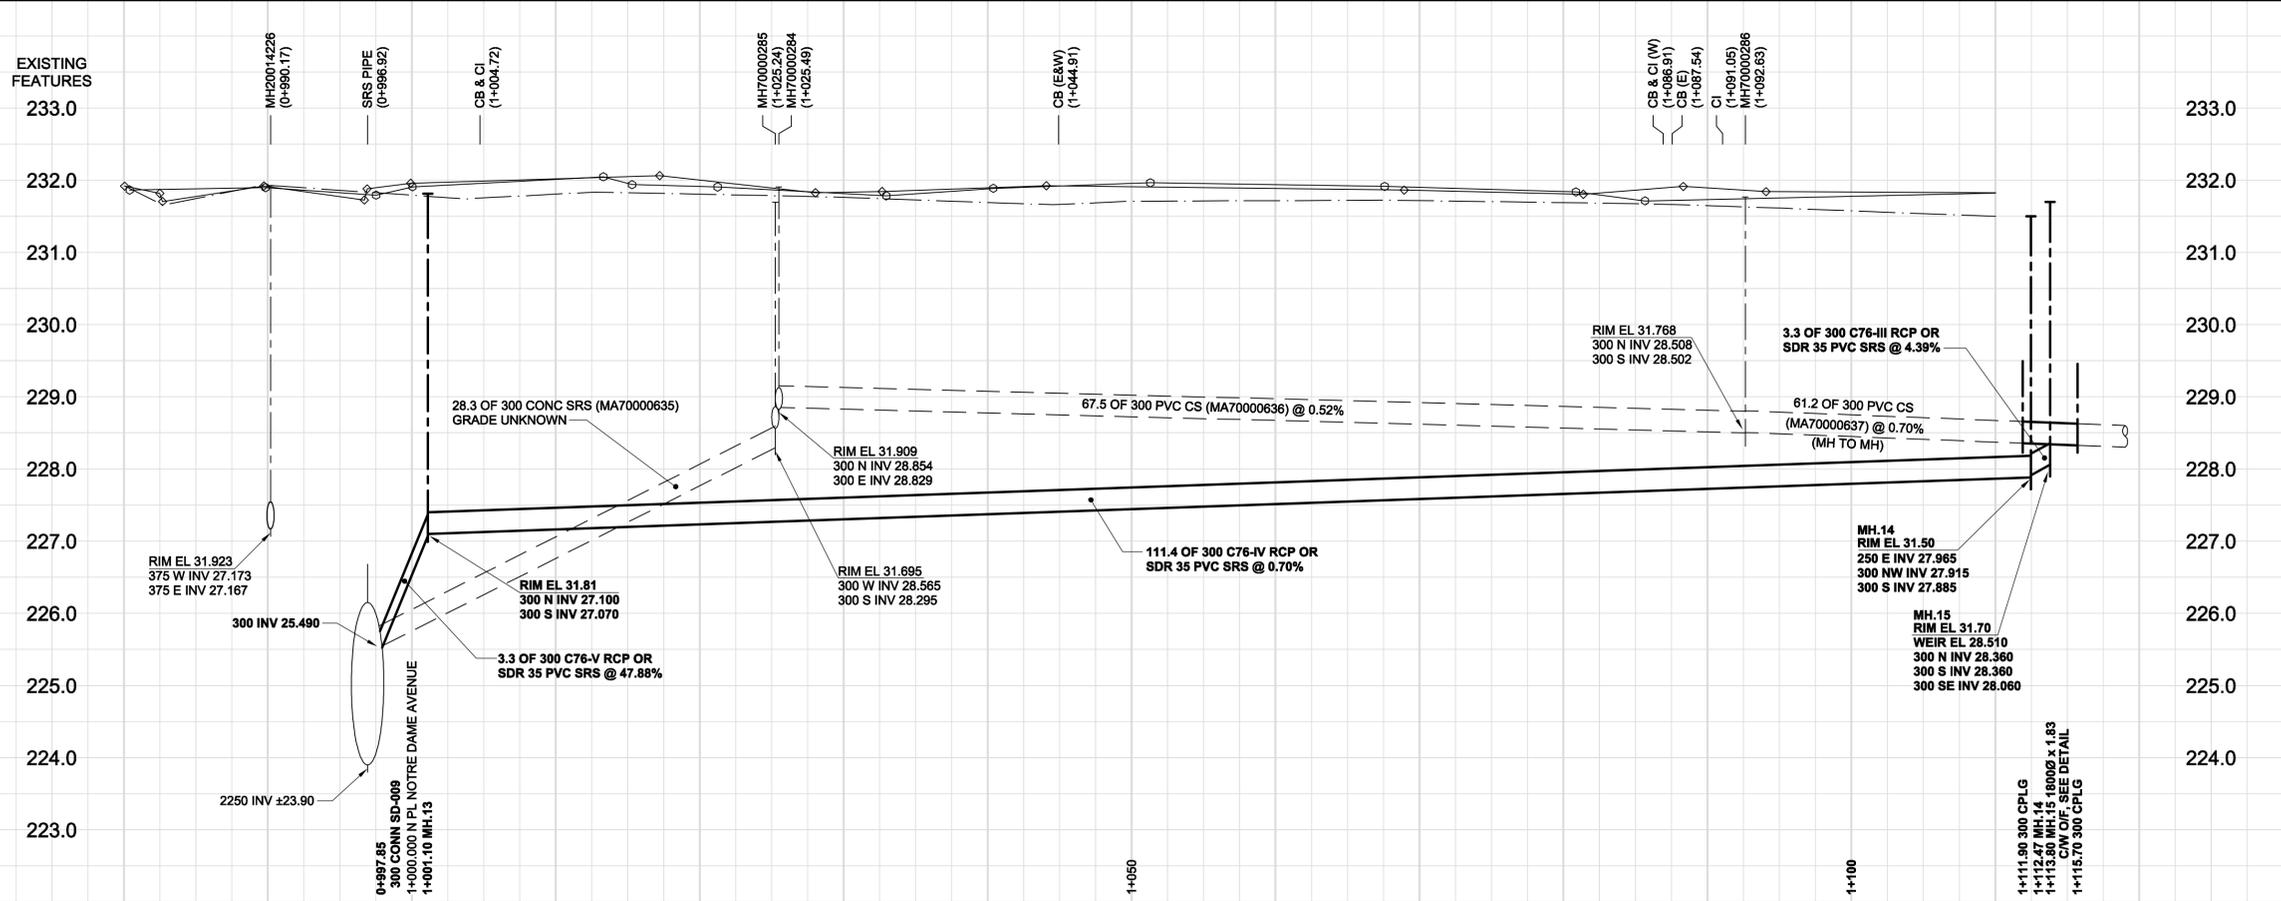

- CONSTRUCTION NOTES:**
1. THE LOCATION OF ALL SERVICES IS TO BE CONFIRMED IN THE FIELD.
  2. INSTALL NEW SEWERS AND CATCHBASIN LEADS BY TRENCHLESS METHODS WHEREVER POSSIBLE.
  3. RENEW/REHABILITATE CATCHBASINS & RENEW CATCHBASIN LEADS WHERE NOTED.
  4. CONSTRUCTION MUST ACCOMMODATE ACCESS TO THE FIRE STATION AT 65 ELLEN STREET
  5. WATERMAIN RENEWAL AND PAVEMENT REHABILITATION ON NOTRE DAME AVENUE (BY OTHERS)

**AECOM**  
 Certificate of Authorization  
 AECOM Canada Ltd.  
 No. 4671 Date: March 10, 2009

BID OPPORTUNITY NO. 12-2009

EXISTING	LEGEND - PLAN	NEW	EXISTING	LEGEND - PLAN	NEW	EXISTING	LEGEND - PROFILE	NEW
150 mm WM	WATERMAIN	150 mm WM	150 mm WM	WATERMAIN	150 mm WM	300 mm LDS	LAND DRAINAGE SEWER	300 mm LDS
300 mm LDS	LAND DRAINAGE SEWER	300 mm LDS	250 mm WWS	WASTE WATER SEWER	250 mm WWS	300 mm LDS	LAND DRAINAGE SEWER	300 mm LDS
250 mm WWS	WASTE WATER SEWER	250 mm WWS	250 mm WWS	WASTE WATER SEWER	250 mm WWS	250 mm WWS	WASTE WATER SEWER	250 mm WWS
○	MANHOLE	●	○	MANHOLE	●	○	CATCH BASIN	□
□	CATCH BASIN	■	△	CURB INLET	▲	○	CULVERT	▭
△	CURB INLET	▲	▭	CULVERT	▭	▭	PIPE ABANDONMENTS	▭
▭	PIPE ABANDONMENTS	▭	▭	SURVEY BAR	▭	▭	EXISTING	LEGEND - PLAN
▭	SURVEY BAR	▭	▭	EXISTING	LEGEND - PLAN	▭	NEW	LEGEND - PROFILE
▭	EXISTING	▭	▭	NEW	LEGEND - PROFILE	▭	NEW	LEGEND - PROFILE

**LOCATION APPROVED UNDERGROUND STRUCTURES**

SUPR. U/G STRUCTURES DATE COMMITTEE

**NOTE:**  
 LOCATION OF UNDERGROUND STRUCTURES AS SHOWN ARE BASED ON THE BEST INFORMATION AVAILABLE. BUT NO GUARANTEE IS GIVEN THAT ALL EXISTING UTILITIES ARE SHOWN OR THAT THE GIVEN LOCATIONS ARE EXACT. CONFIRMATION OF EXISTENCE AND EXACT LOCATION OF ALL SERVICES MUST BE OBTAINED FROM THE INDIVIDUAL UTILITIES BEFORE PROCEEDING WITH CONSTRUCTION.

NO.	REVISIONS	YYMMDD	BY
0	ISSUED FOR CONSTRUCTION	03/10/09	KMB

DESIGNED BY	GEB / DME	CHECKED BY	FMI
DRAWN BY	KMB	APPROVED BY	AN
HOR. SCALE	1:250	RELEASED FOR CONSTRUCTION	C. Boulet
VERT. SCALE	1:50	DATE	March 10 / 09
DATE	March 10, 2009	DATE	March 10 / 09

**PROFESSIONAL'S SEAL**

Revision 0  
 Issued for Construction  
 WAS SEALED BY  
 A. NAGY  
 AND DATED  
 March 10, 2009

CONSULTANT DRAWING NO. 05  
 D265-177-08

**THE CITY OF WINNIPEG**  
 WATER AND WASTE DEPARTMENT

**ALEXANDER/BANNATYNE**  
 COMBINED SEWER RELIEF  
 CONTRACT 8

**DAGMAR STREET**  
 NOTRE DAME AVENUE  
 TO 45m S OF McDERMOT AVENUE

SHEET 5 OF 18  
 CITY DRAWING NUMBER  
**LD-3399**