


CHAINAGE ALONG E PL

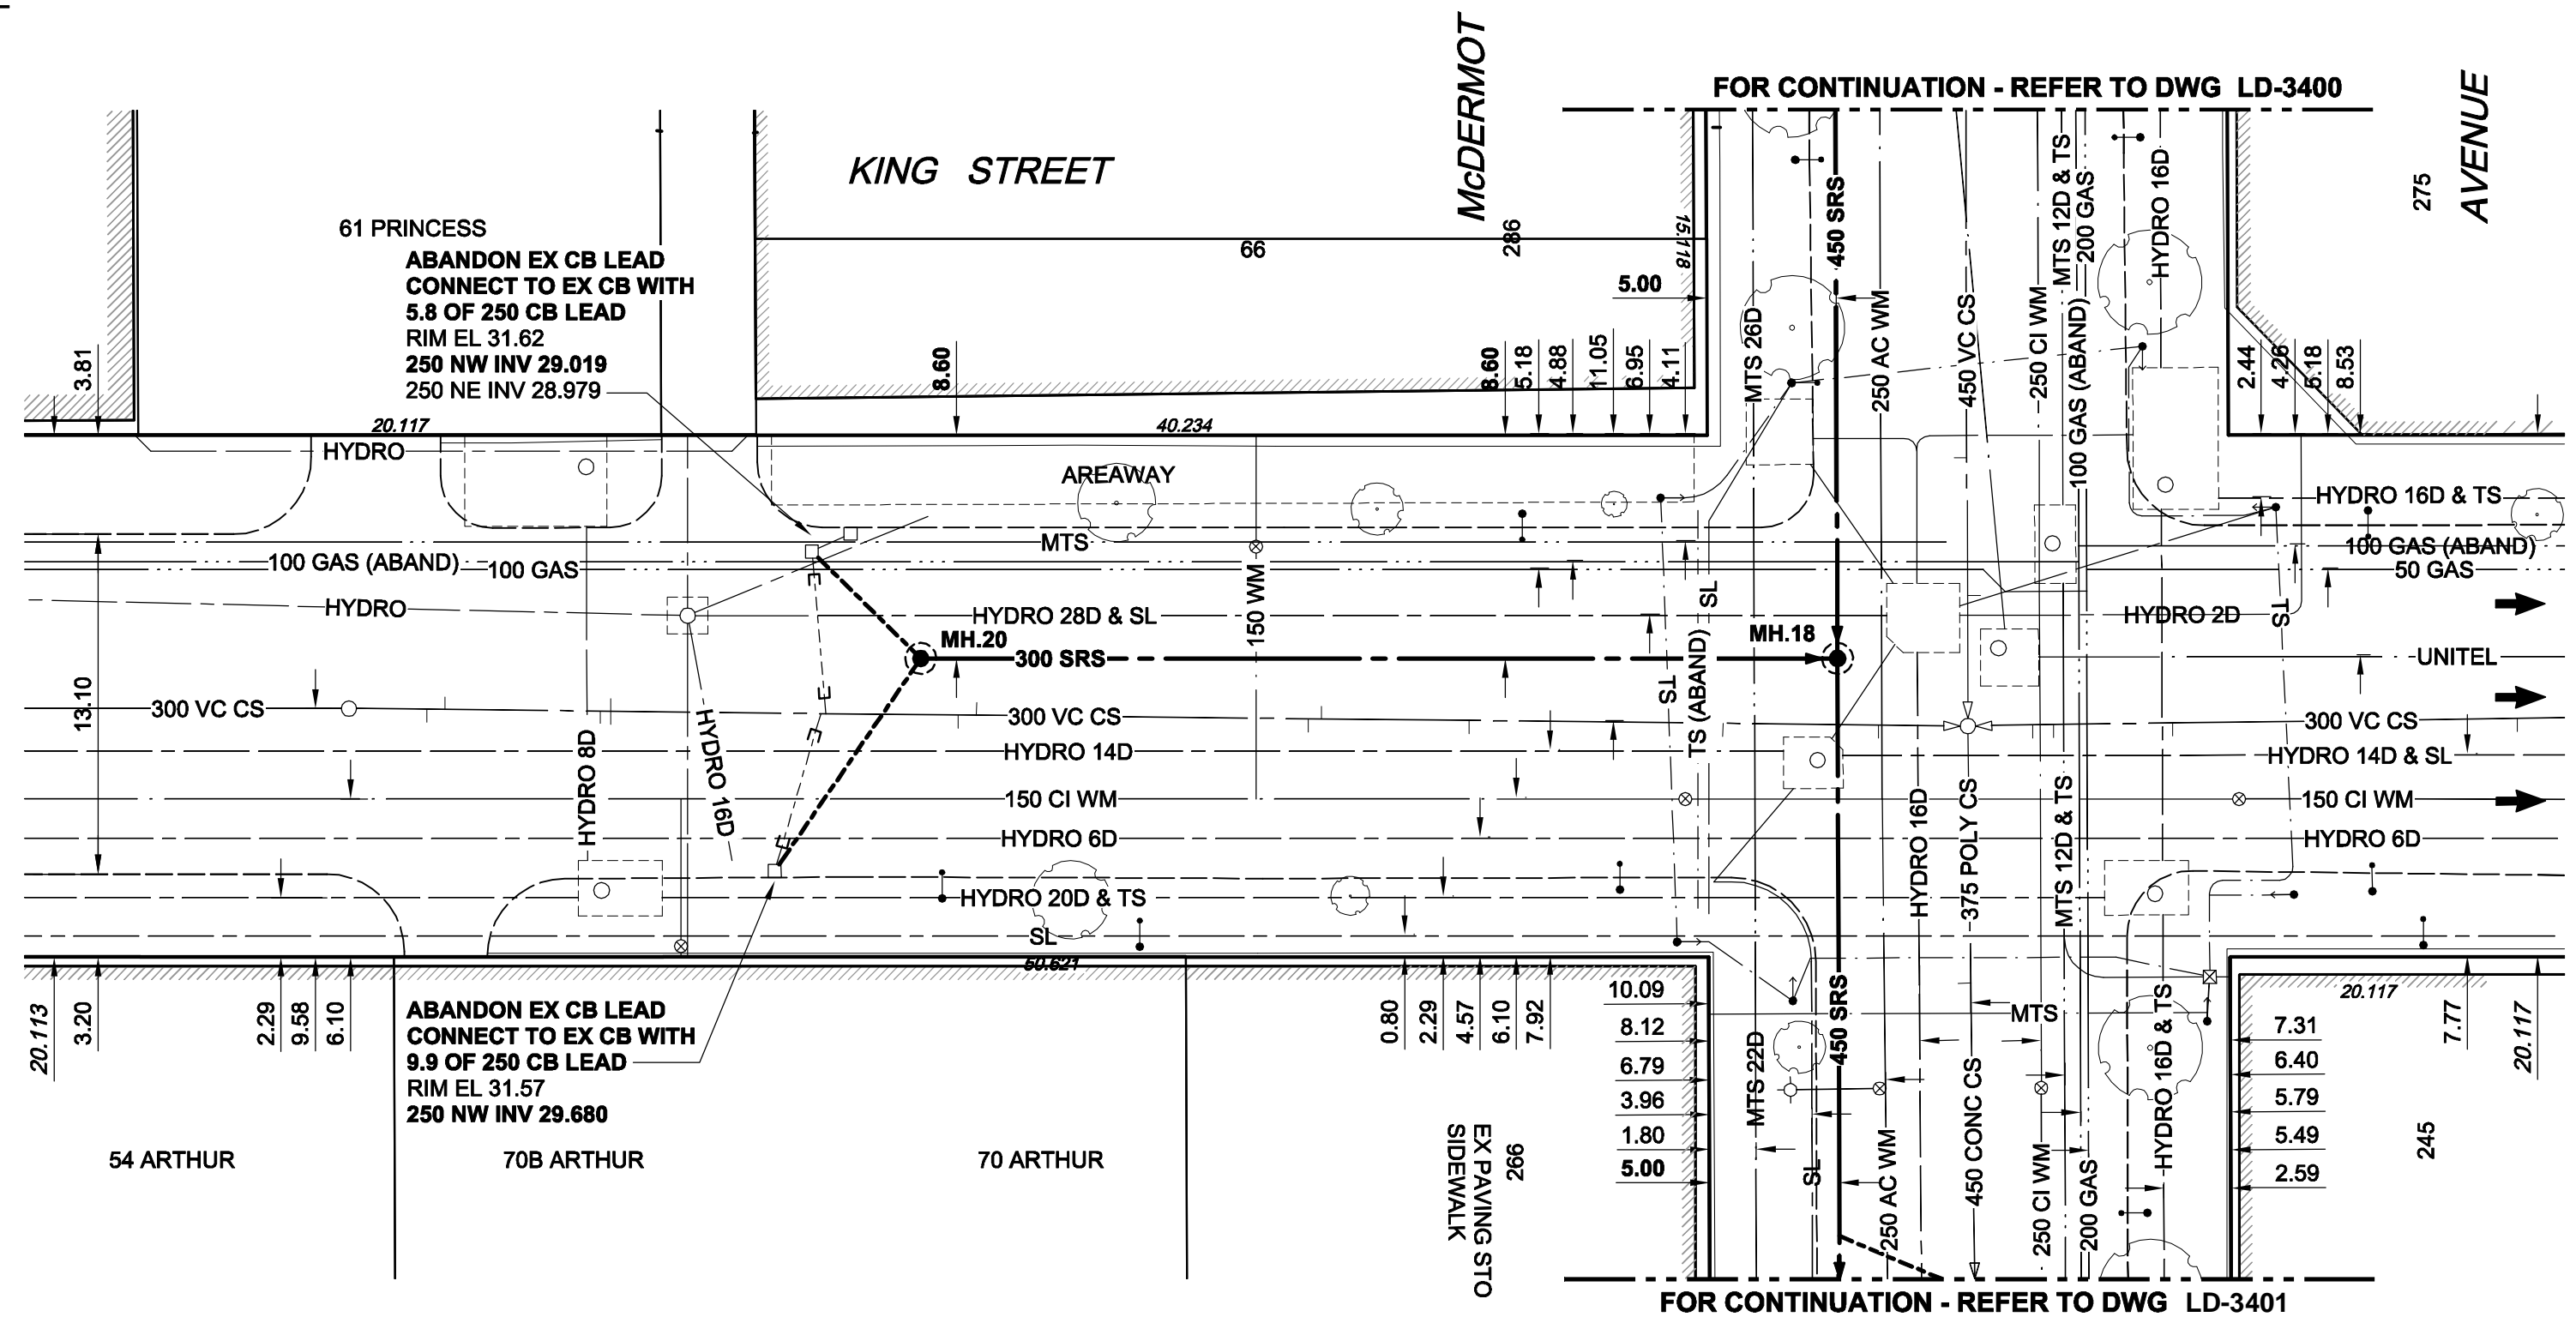

- CONSTRUCTION NOTES:**
1. THE LOCATION OF ALL SERVICES IS TO BE CONFIRMED IN THE FIELD.
  2. INSTALL NEW SEWERS AND CATCHBASIN LEADS BY TRENCHLESS METHODS WHEREVER POSSIBLE.
  3. RENEW/REHABILITATE CATCHBASINS & RENEW CATCHBASIN LEADS WHERE NOTED.

**AECOM**  
 Certificate of Authorization  
 AECOM Canada Ltd.  
 No. 4671 Date: March 10, 2009

BID OPPORTUNITY NO. 12-2009

150 mm WM	WATERMAIN	150 mm WM		CURB STOP		150 mm WM	WATERMAIN	150 mm WM	LOCATION APPROVED
	HYDRANT			REDUCER			HYDRANT		UNDERGROUND STRUCTURES
	VALVE			COUPLING			VALVE		
	LAND DRAINAGE SEWER			ANODE			LAND DRAINAGE SEWER		
	WASTE WATER SEWER			HYDRO			WASTE WATER SEWER		
	MANHOLE			MTS			MANHOLE		
	CATCH BASIN			GAS			CATCH BASIN		
	CURB INLET			TESTHOLE			CURB INLET		
	CULVERT			LAMP STANDARD			CULVERT		
	PIPE ABANDONMENTS			TREE			PIPE ABANDONMENTS		
	SURVEY BAR						SURVEY BAR		
	EXISTING			LEGEND - PLAN			LEGEND - PROFILE		

**LOCATION APPROVED UNDERGROUND STRUCTURES**

SUPR. U/G STRUCTURES DATE COMMITTEE

**NOTE:** LOCATION OF UNDERGROUND STRUCTURES AS SHOWN ARE BASED ON THE BEST INFORMATION AVAILABLE. BUT NO GUARANTEE IS GIVEN THAT ALL EXISTING UTILITIES ARE SHOWN OR THAT THE GIVEN LOCATIONS ARE EXACT. CONFIRMATION OF EXISTENCE AND EXACT LOCATION OF ALL SERVICES MUST BE OBTAINED FROM THE INDIVIDUAL UTILITIES BEFORE PROCEEDING WITH CONSTRUCTION.

DESIGNED BY	GEB / DME	CHECKED BY	FMI
DRAWN BY	KMB	APPROVED BY	AN
HOR. SCALE	1:250	RELEASED FOR CONSTRUCTION	C. Boulet
VERT. SCALE	1:50	DATE	March 10 / 09

PROFESSIONAL'S SEAL

Revision 0  
 Issued for Construction  
 WAS SEALED BY  
 A. NAGY  
 AND DATED  
 March 10, 2009

CONSULTANT DRAWING NO. 08  
 D265-177-08

**THE CITY OF WINNIPEG**  
 WATER AND WASTE DEPARTMENT

**ALEXANDER/BANNATYNE**  
 COMBINED SEWER RELIEF  
 CONTRACT 8

81 KING STREET  
 78m N OF NOTRE DAME AVENUE  
 TO McDERMOT AVENUE

SHEET 8 OF 18  
 CITY DRAWING NUMBER  
**LD-3402**