

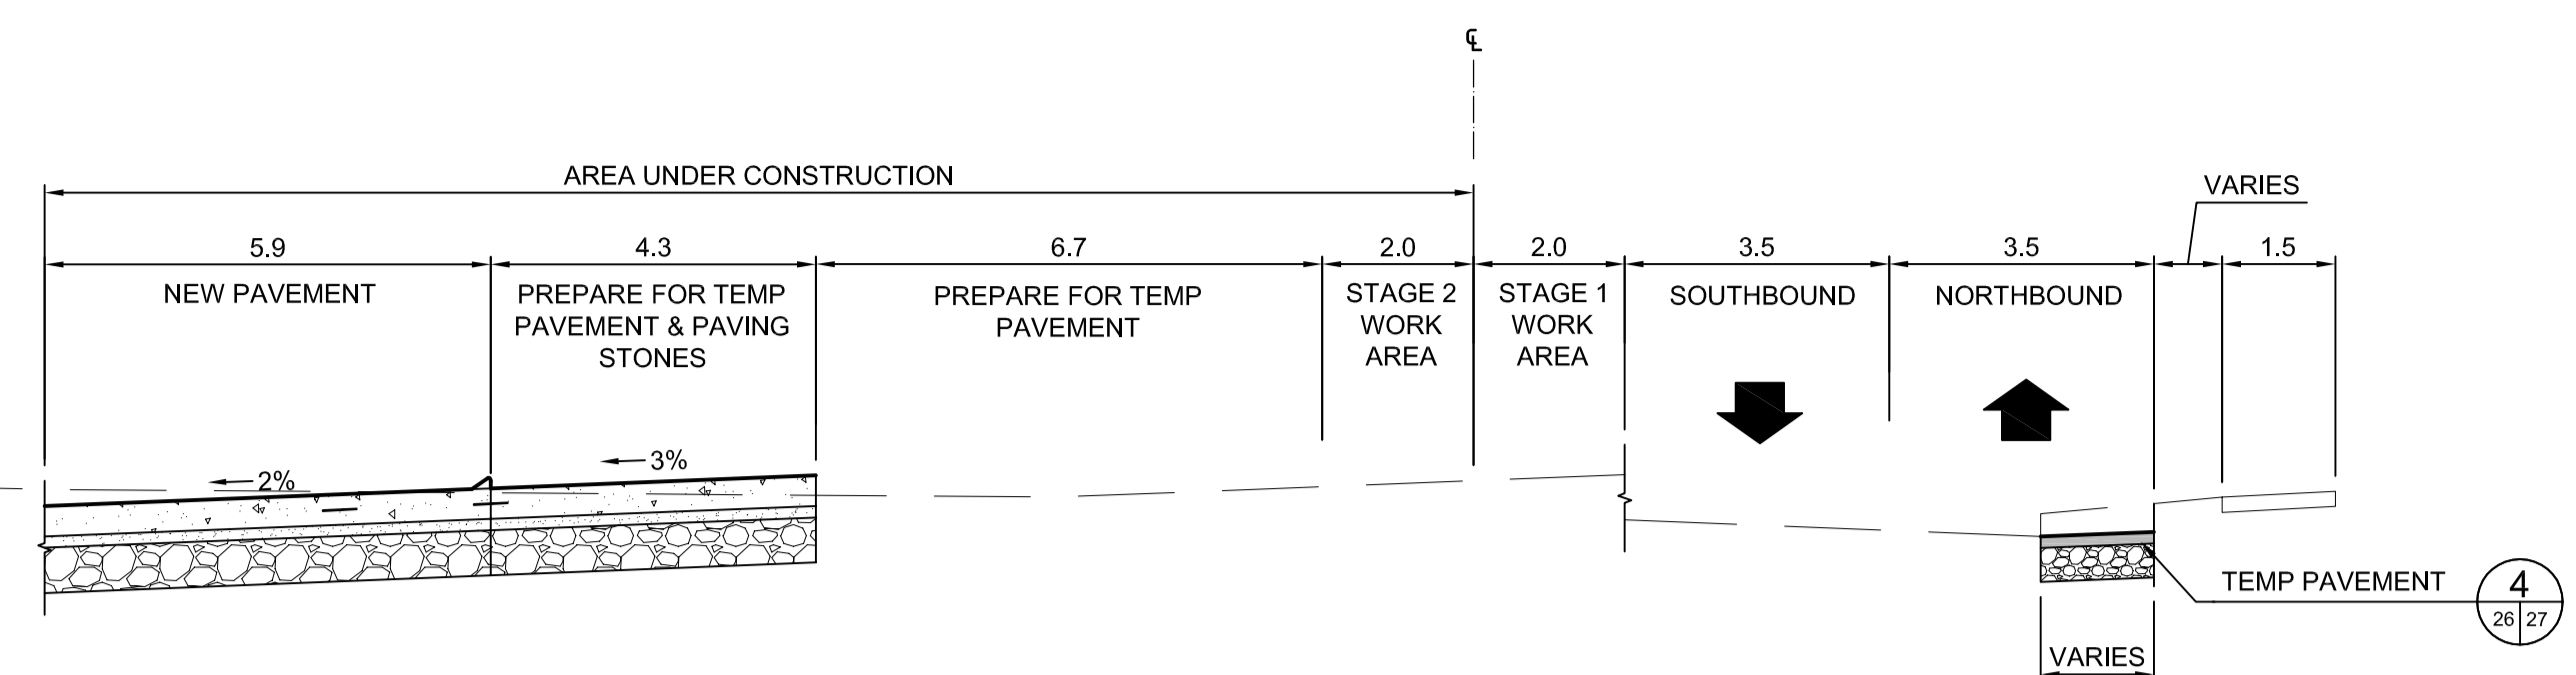



STAGE 3

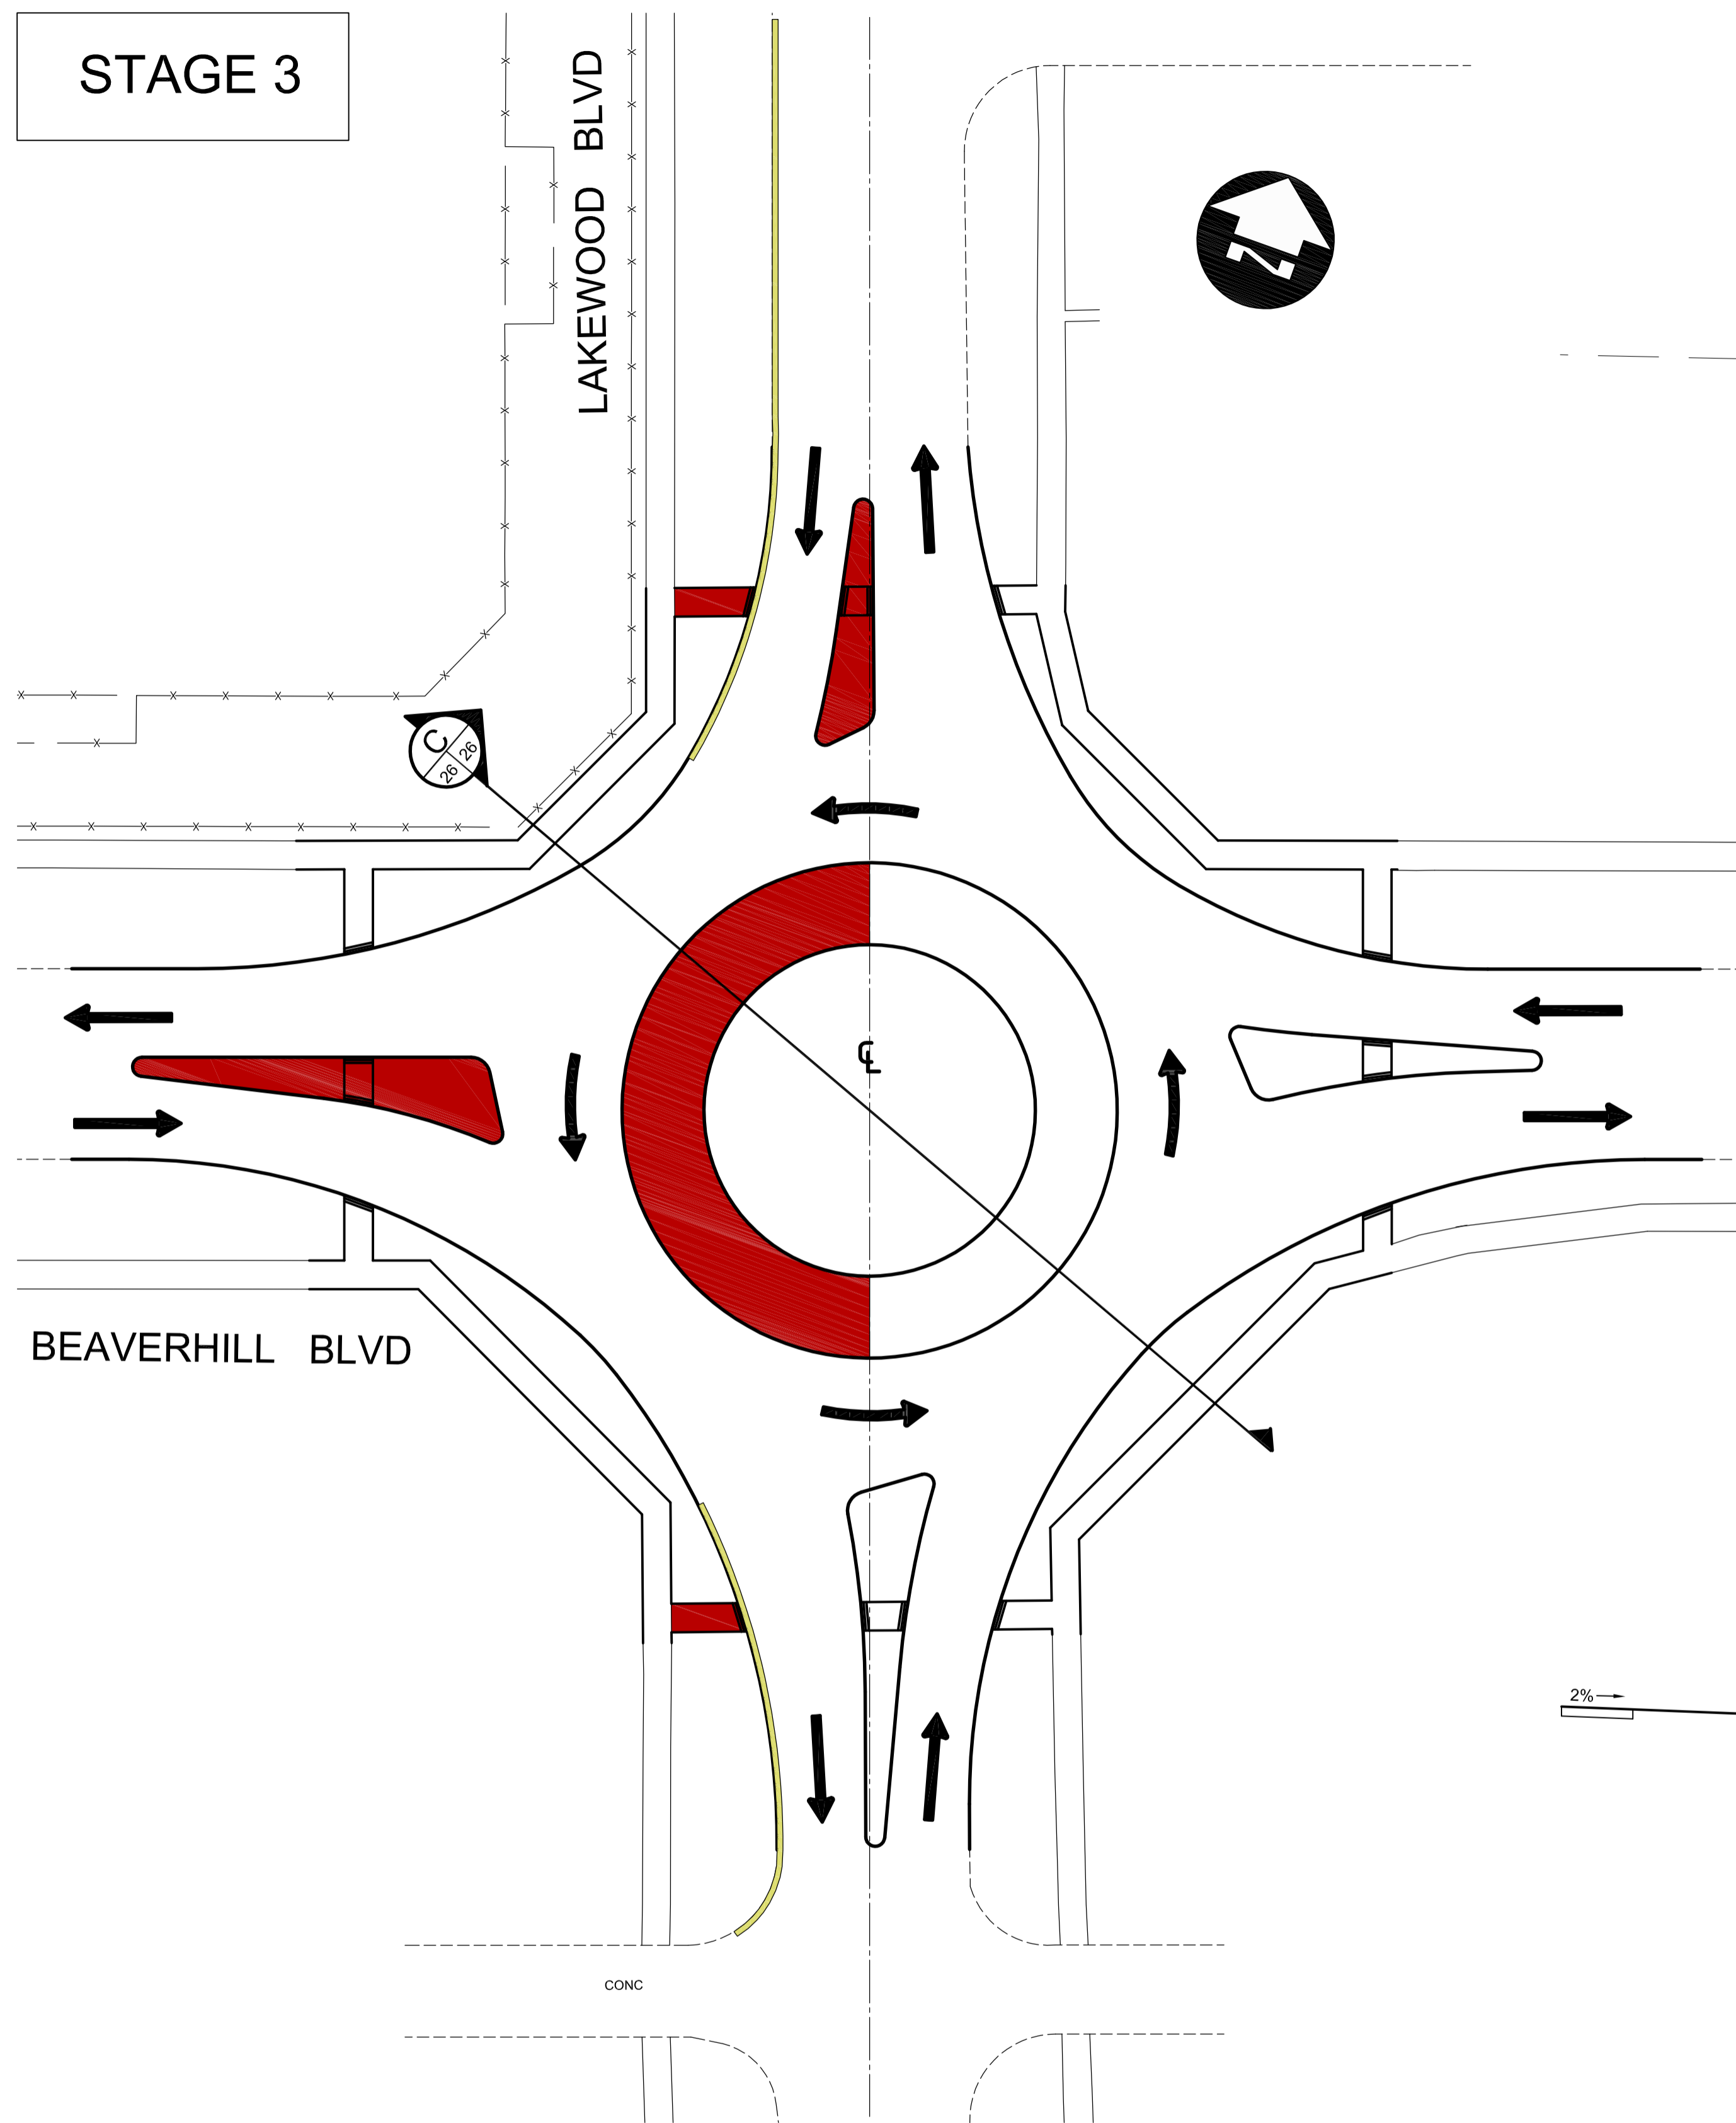

A STAGE 1
SCALE: H-1:100 V-1:50

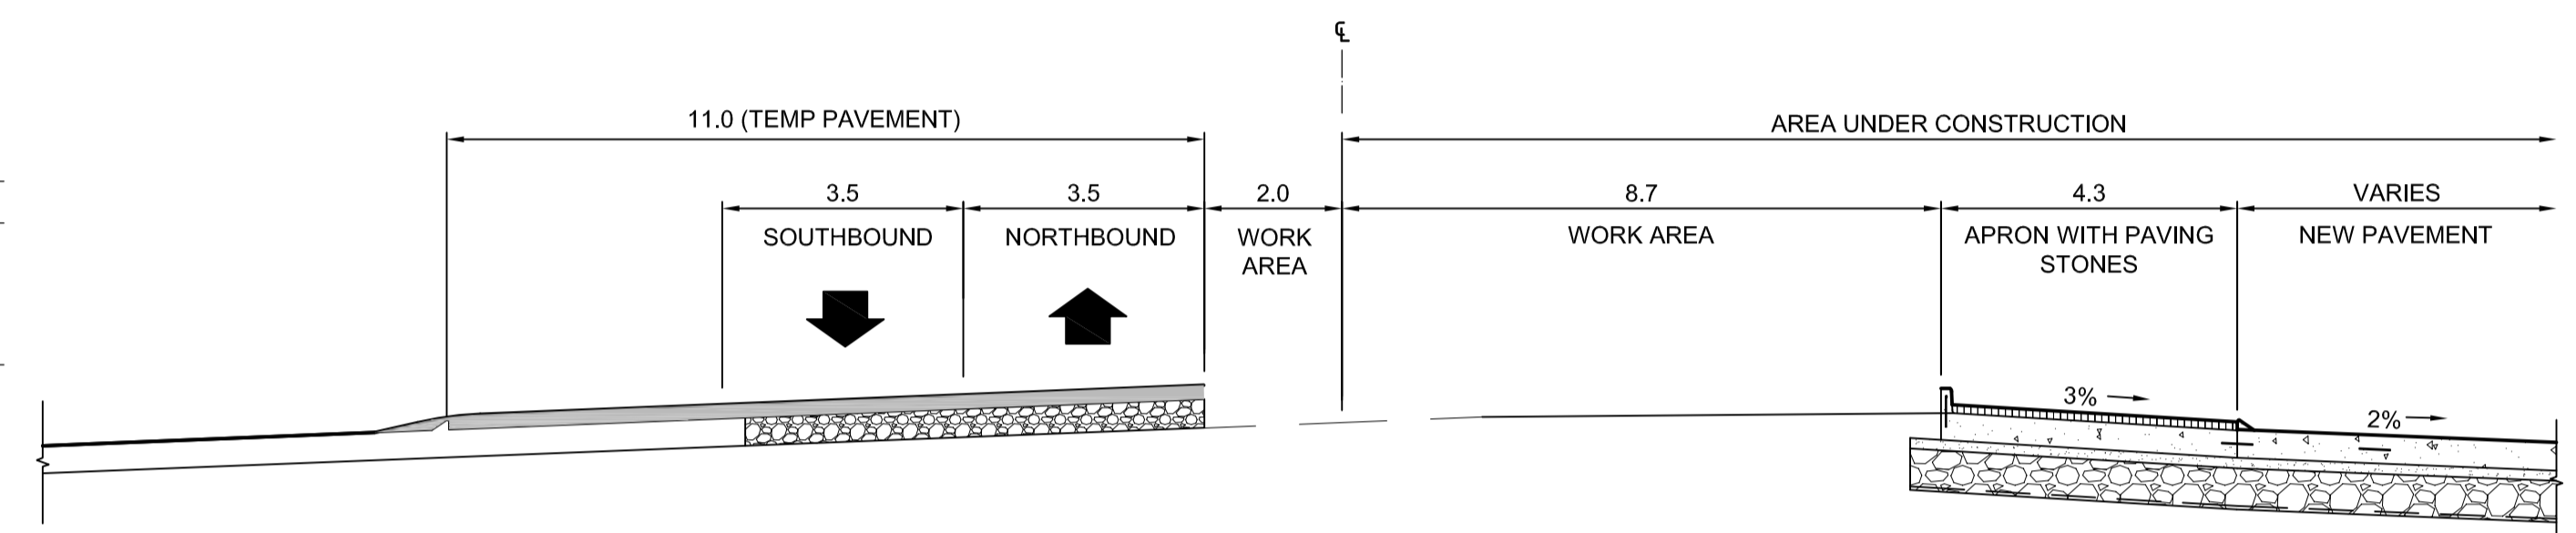

B STAGE 2
SCALE: H-1:100 V-1:50

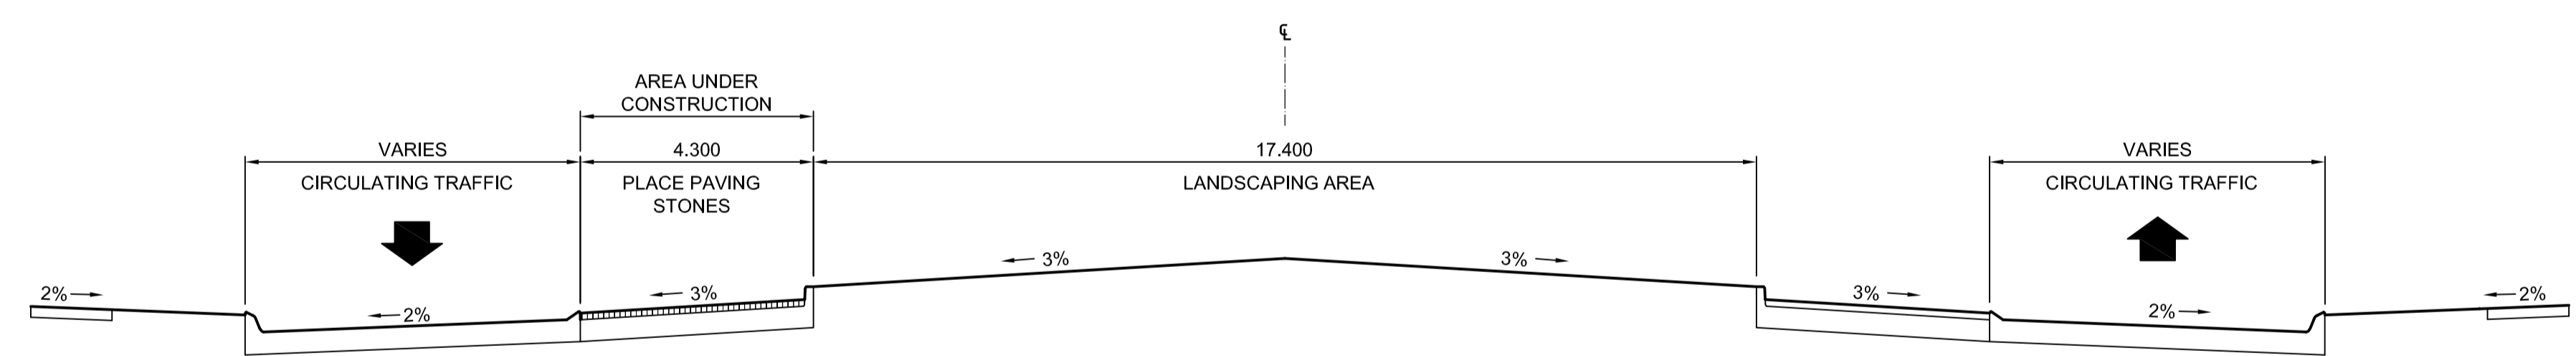

C STAGE 3
SCALE: H-1:100 V-1:50

LEGEND	
	PAVEMENT CONSTRUCTION
	SIDEWALK-PAVING STONE CONSTRUCTION
	TEMPORARY PAVEMENT

APEGM
Certificate of Authorization
Dillon Consulting Limited (MB)
No. 1789 Date: _____

EXISTING	LEGEND-PLAN	PROPOSED	EXISTING	LEGEND-PLAN	PROPOSED	EXISTING	LEGEND-PROFILE	PROPOSED
	WATERMAIN		HYDRO	HYDRO		WATERMAIN		
	HYDRANT		MTS	MTS		HYDRANT		
	LAND DRAINAGE SEWER					LAND DRAINAGE SEWER		
	WASTE WATER SEWER					WASTE WATER SEWER		
	MANHOLE					PLANING		
	CATCH BASIN					PAVING STONES		
	CURB INLET					PARTIAL DEPTH REPAIR		
	JUNCTIONS					PROPERTY LINE		
	CULVERT					SURVEY BAR		
	GAS					PARAPLEGIC RAMP		

UNDERGROUND STRUCTURES	DATE
SUPV. U/G STRUCTURES COMMITTEE	

NOTE:
LOCATION OF UNDERGROUND STRUCTURES AS SHOWN ARE BASED ON THE BEST INFORMATION AVAILABLE, BUT NO GUARANTEE IS GIVEN THAT ALL EXISTING UTILITIES ARE SHOWN OR THAT THE GIVEN LOCATIONS ARE EXACT. CONFIRMATION OF EXISTENCE AND EXACT LOCATION OF ALL SERVICES MUST BE OBTAINED FROM THE INDIVIDUAL UTILITIES BEFORE PROCEEDING WITH CONSTRUCTION.

B.M. ELEV.	NO.	REVISIONS	DATE	BY
	3	ISSUED FOR TENDER	04-29-09	TJH
	2	ISSUED FOR REVIEW	03-20-09	TJH
	1	ISSUED FOR 50% REVIEW	03-05-09	TJH

DESIGNED BY	TJP
DRAWN BY	TJH
CHECKED BY	DBW
APPROVED BY	DPK
HOR. SCALE	1 : 250
VERTICAL	

DILLON CONSULTING

ENGINEER'S SEAL
PROVINCE OF MANITOBA
REGISTERED PROFESSIONAL ENGINEER
T.J. PETERS
Member 22309
CONSULTANT PROJECT NUMBER
08-1175

THE CITY OF WINNIPEG
PUBLIC WORKS DEPARTMENT

Winnipeg

BISHOP GRANDIN BLVD - EASTBOUND
LAKEWOOD TO LAGIMODIERE

ROUNDABOUT CONSTRUCTION - STAGE 3 & CROSS SECTIONS

CITY DRAWING NUMBER P-3300-26
SHEET 26 OF 27
CONSULTANT DRAWING NUMBER -

G:\CAD\081175\Contract\Roadway\081175-ROUNDABOUT-STAGING.dwg