


OAK STREET

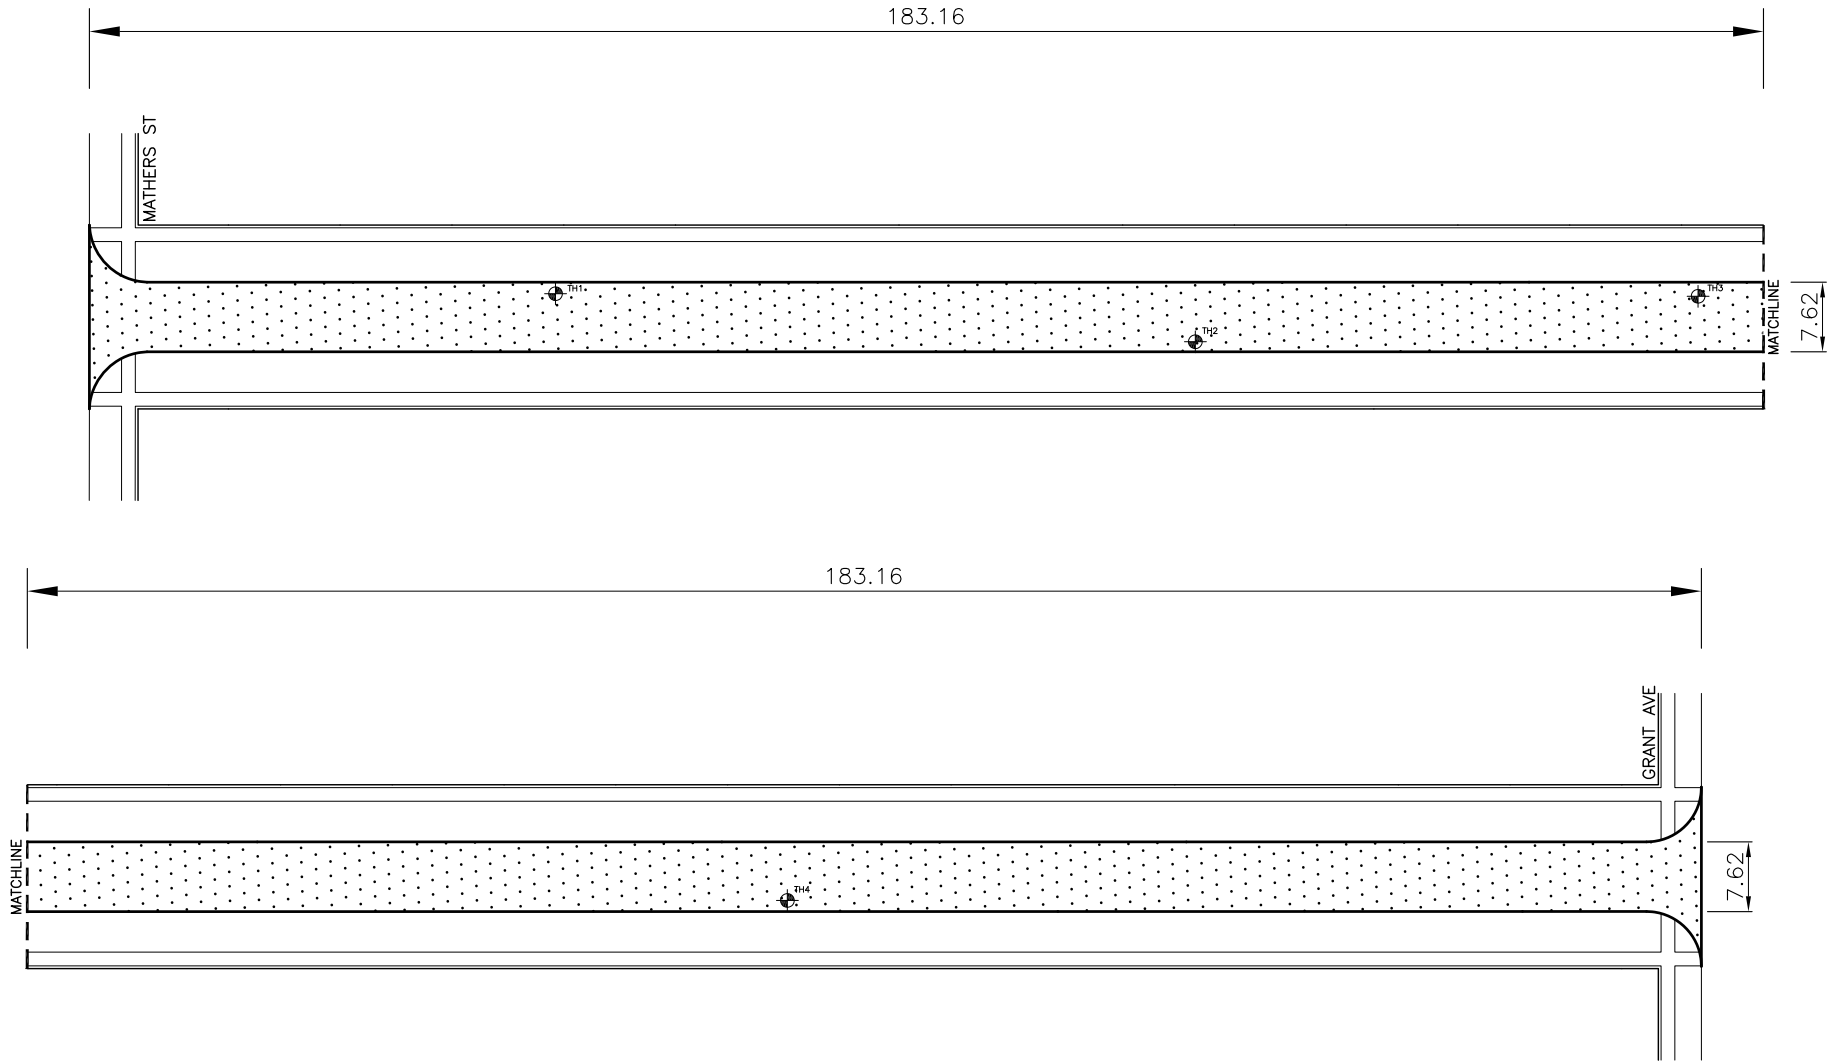

PAVEMENT REHABILITATION INCLUDES:

1. PLANING OF CONCRETE AND/OR ASPHALT AS REQUIRED
2. SIDEWALK RENEWAL AS REQUIRED
3. FULL DEPTH SLAB PATCHING AS REQUIRED
4. CURB RENEWAL
5. ASPHALT OVERLAY

 GENIVAR 10 PRAIRIE WAY WINNIPEG, MANITOBA R2J 3J8 PH: (204)-477-6650 FAX: (204)-474-2864		 THE CITY OF WINNIPEG PUBLIC WORKS DEPARTMENT ENGINEERING DIVISION	
DESIGNED BY R.H.	CHECKED BY S.M.	PROVINCE OF MANITOBA/CITY OF WINNIPEG	CITY DRAWING NO.
DRAWN BY R.H.	APPROVED BY S.M.	2009 RESIDENTIAL STREET RENEWALS	CONSULTANT DRAWING NO. 063-055-06
HOR. SCALE: N.T.S. VERT. SCALE: N.T.S.	RELEASED FOR CONSTRUCTION DATE _____	OAK STREET FROM MATHERS AVE. TO GRANT AVE. PAVEMENT REHABILITATION	190-2009