



David Wagner Associates Inc.

4 - 430 River Avenue Winnipeg, Manitoba, R3L 0C6 (204) 452-2426

LANDSCAPE ARCHITECTURE • URBAN DESIGN • GOLF COURSE ARCHITECTURE

PRELIMINARY NOT FOR CONSTRUCTION

NOTE:

LOCATION OF UNDERGROUND STRUCTURES AS SHOWN ARE BASED ON THE BEST INFORMATION AVAILABLE BUT NO GUARANTEE IS GIVEN THAT ALL EXISTING UTILITIES ARE SHOWN OR THAT THE GIVEN LOCATIONS ARE EXACT. CONFIRMATION OF EXISTENCE AND EXACT LOCATION OF ALL SERVICES MUST BE OBTAINED FROM THE INDIVIDUAL UTILITIES BEFORE PROCEEDING WITH CONSTRUCTION.

Manager Parks and Open Space Division
Released For Construction Date

DO NOT SCALE DRAWINGS

5		
4		
3		
2		
1		
0	Released for Tender	02-04-09
revisions	description	date

project title

ROY DAVIS PARK

475 THAMES AVE.
WINNIPEG, MANITOBA

approved by

designed by **LLW** scale **AS SHOWN**

drawn by **LLW** date **05 03 2009**

Client




drawing title

**EXISTING CONDITIONS
AND REMOVALS PLAN**

project no. sheet revision no.

0902 RD-L1 0

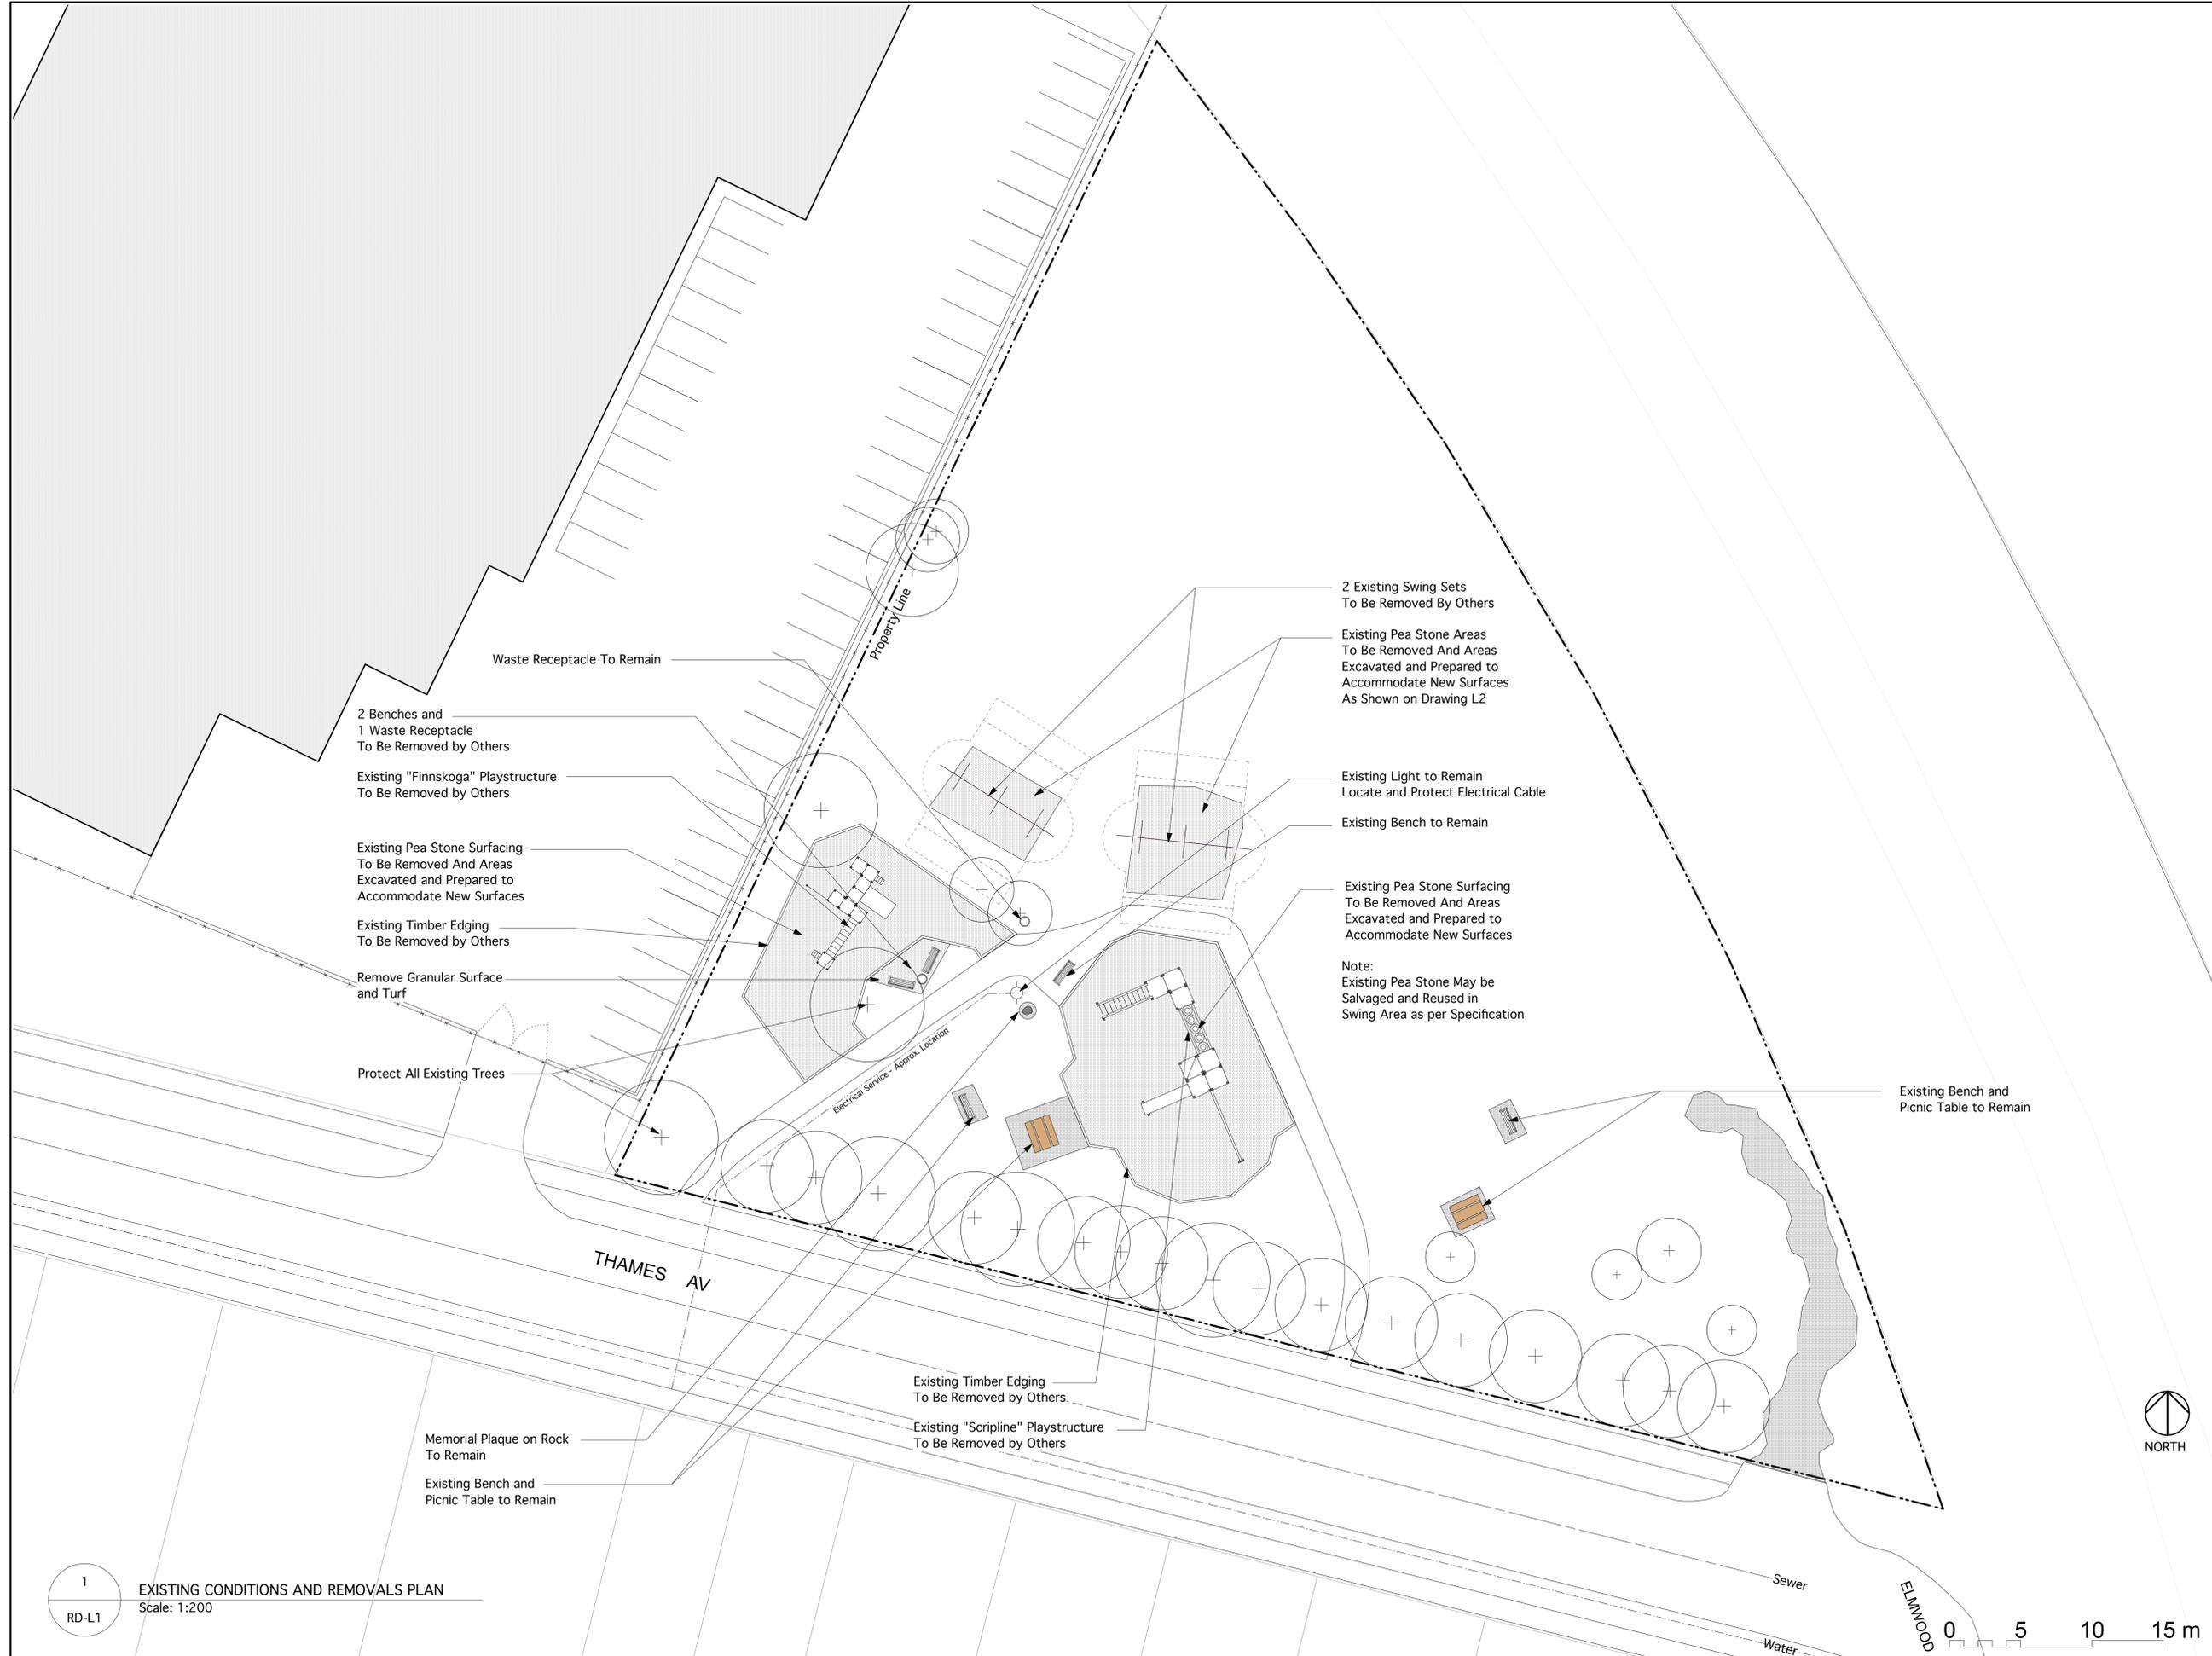

1
RD-L1

EXISTING CONDITIONS AND REMOVALS PLAN

Scale: 1:200



NORTH

