


TITLE

Pedra Single Timber Edging Detail

SCD 651

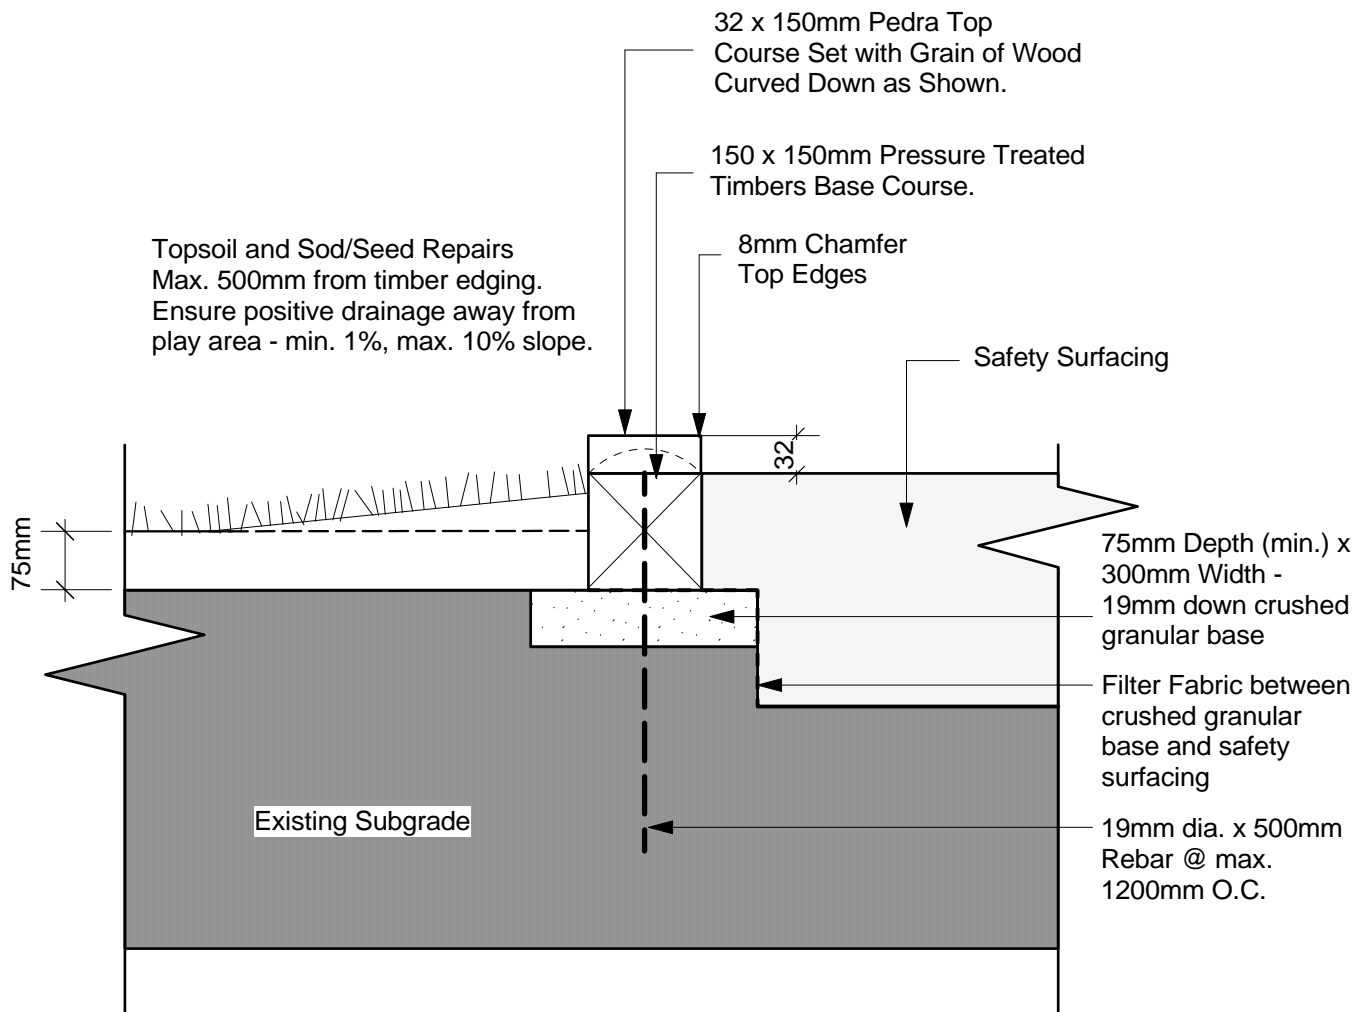

Topsoil and Sod/Seed Repairs
Max. 500mm from timber edging.
Ensure positive drainage away from
play area - min. 1%, max. 10% slope.

32 x 150mm Pedra Top
Course Set with Grain of Wood
Curved Down as Shown.

150 x 150mm Pressure Treated
Timbers Base Course.

8mm Chamfer
Top Edges

Safety Surfacing

75mm Depth (min.) x
300mm Width -
19mm down crushed
granular base

Filter Fabric between
crushed granular
base and safety
surfacing

19mm dia. x 500mm
Rebar @ max.
1200mm O.C.

Existing Subgrade

Base course timber shall be pinned with minimum of two (2)
19mm dia. rebar @ max. 1200mm O.C.
Pedra top course shall be pre-drilled and screwed down using
screws treated for ACQ use and sized to suit. Two screws at each
end and every 600mm alternating sides along length. Only use
butt joints for straight sections of pedra. Min. length of timbers to
be 1200mm. Install longest lengths possible.

NOTE:

ALL DIMENSIONS SHOWN
ARE IN MILLIMETERS.

Scale: NTS

Drawn By: C.H.

Date: Jan.09

THE CITY OF WINNIPEG
Planning, Property and Development Department
Planning and Land Use Division
Unit 15 - 10 Fort Street, Winnipeg, MB, R3C 4X5

