




Typical Fastening Bar

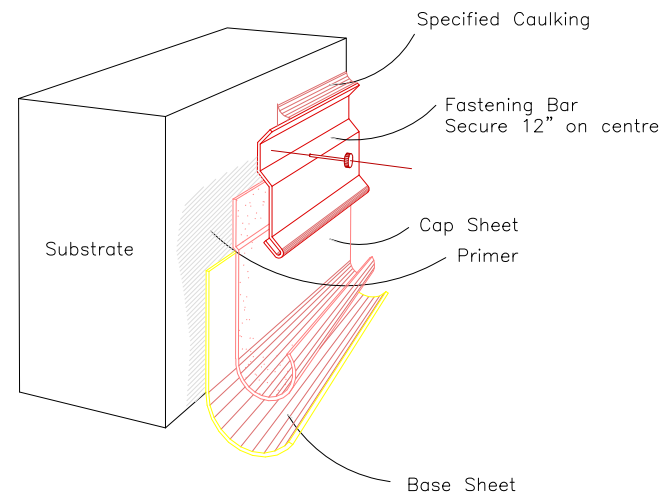


Typical Parapet Construction

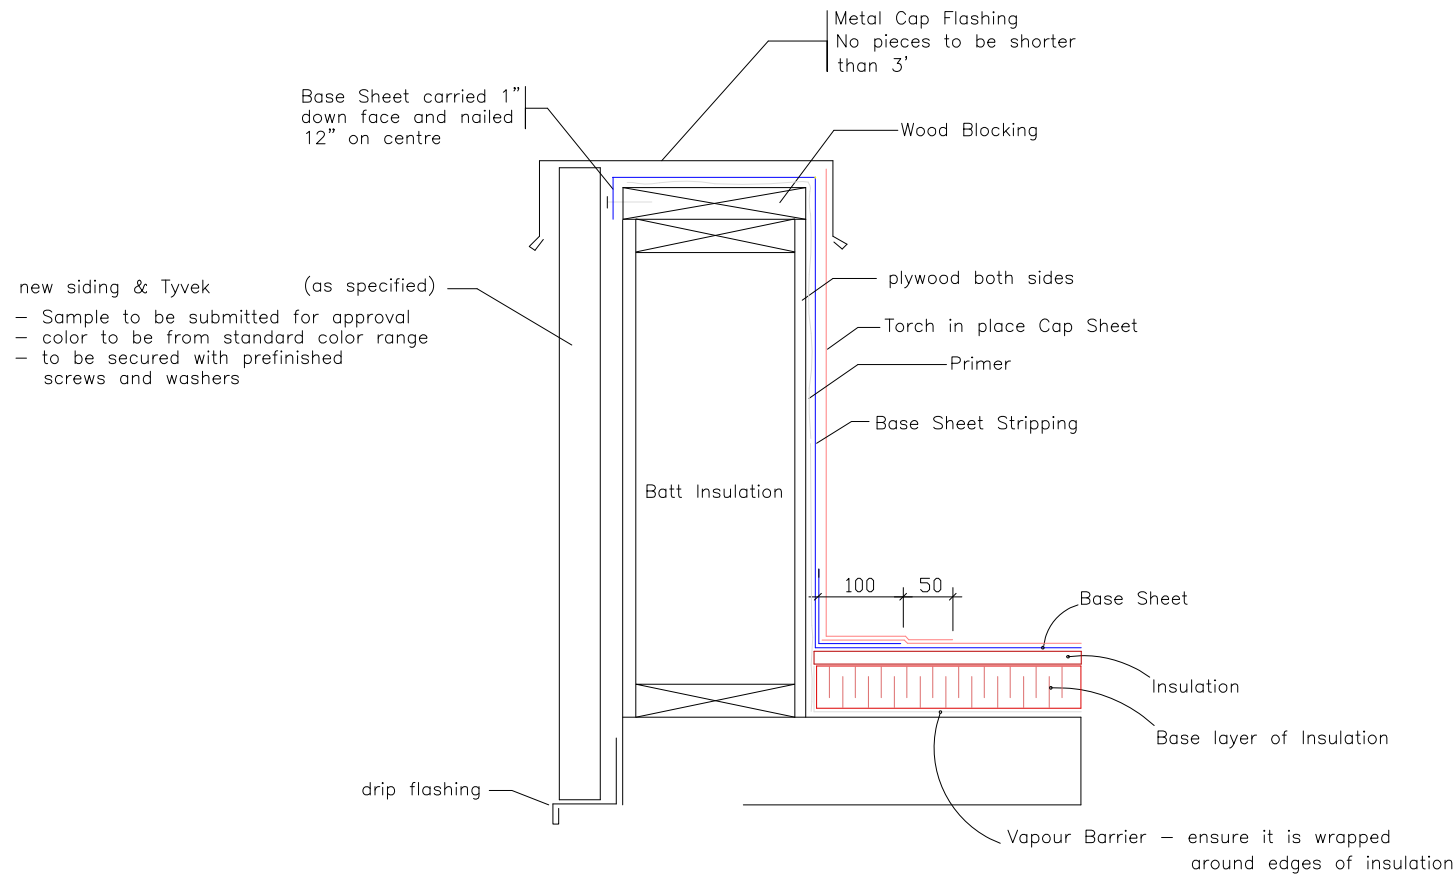

Structural Down Pipes

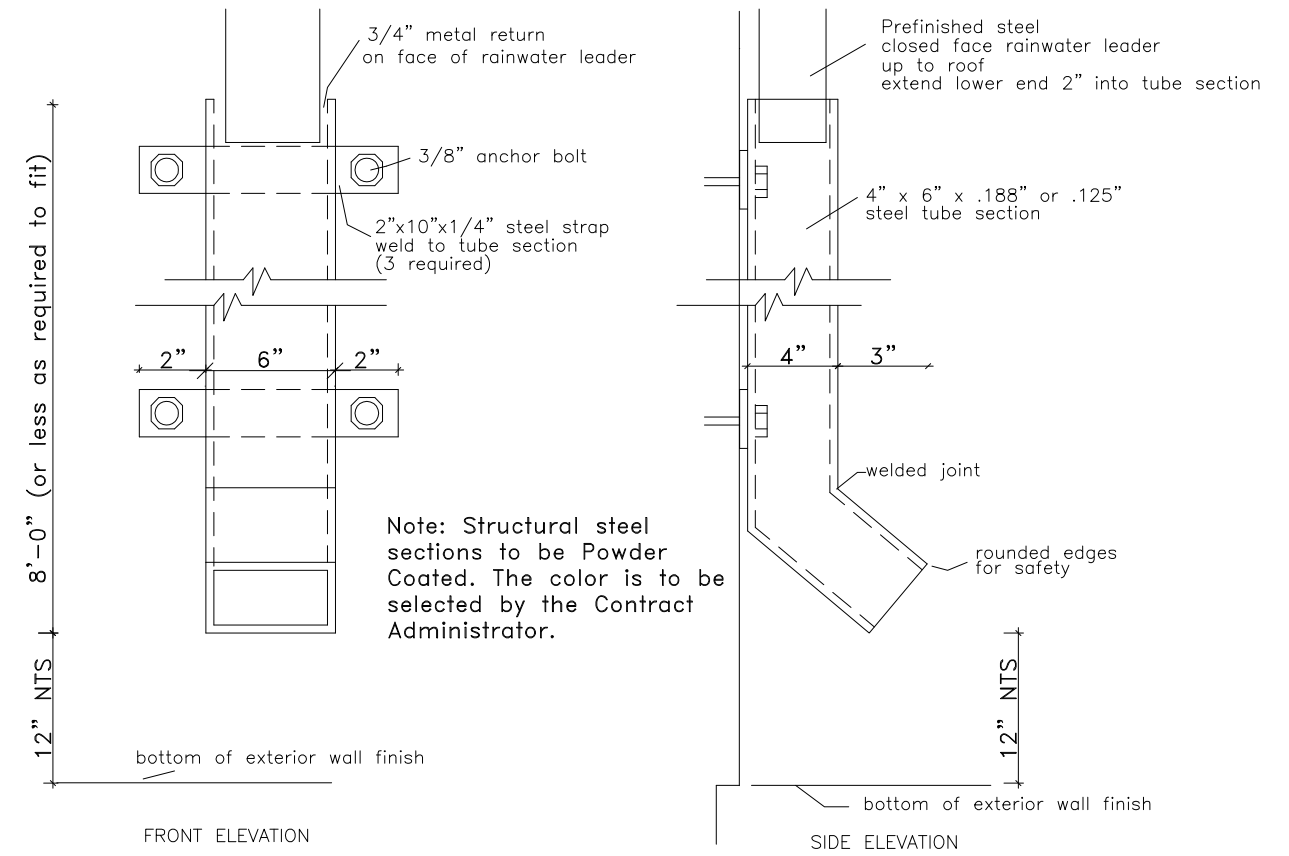

Typical Scupper

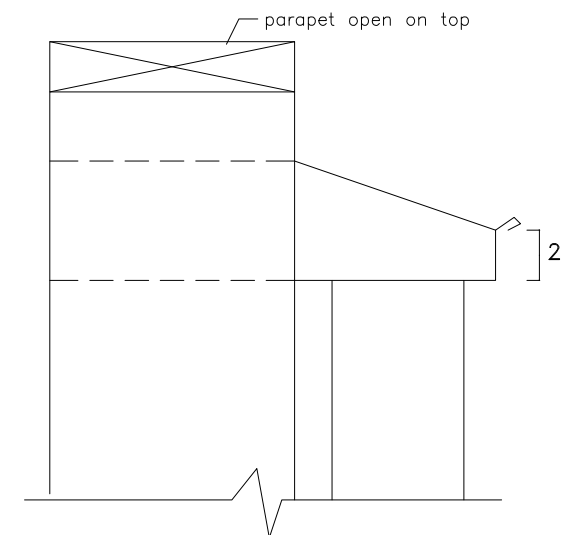

Notes:
Scupper shall be 4 sided through parapet
Scupper shall be minimum 8" wide x 6" high

Note: Details are to be similar for inverted roof assemblies

AGASSIZ CONSULTING GROUP	
809 Pipeline Road, Winnipeg, Manitoba Phone: 697-8091 Fax: 697-8039	
Project:	Roland Michener Arena 1121 Wabasha Winnipeg, MB
Date:	January 30, 2008
Drawing No.	D-1
File no:	3617-08
Scale:	N.T.S.