


TITLE

Pedra Single Timber Edging Detail at Grade

SCD 651c

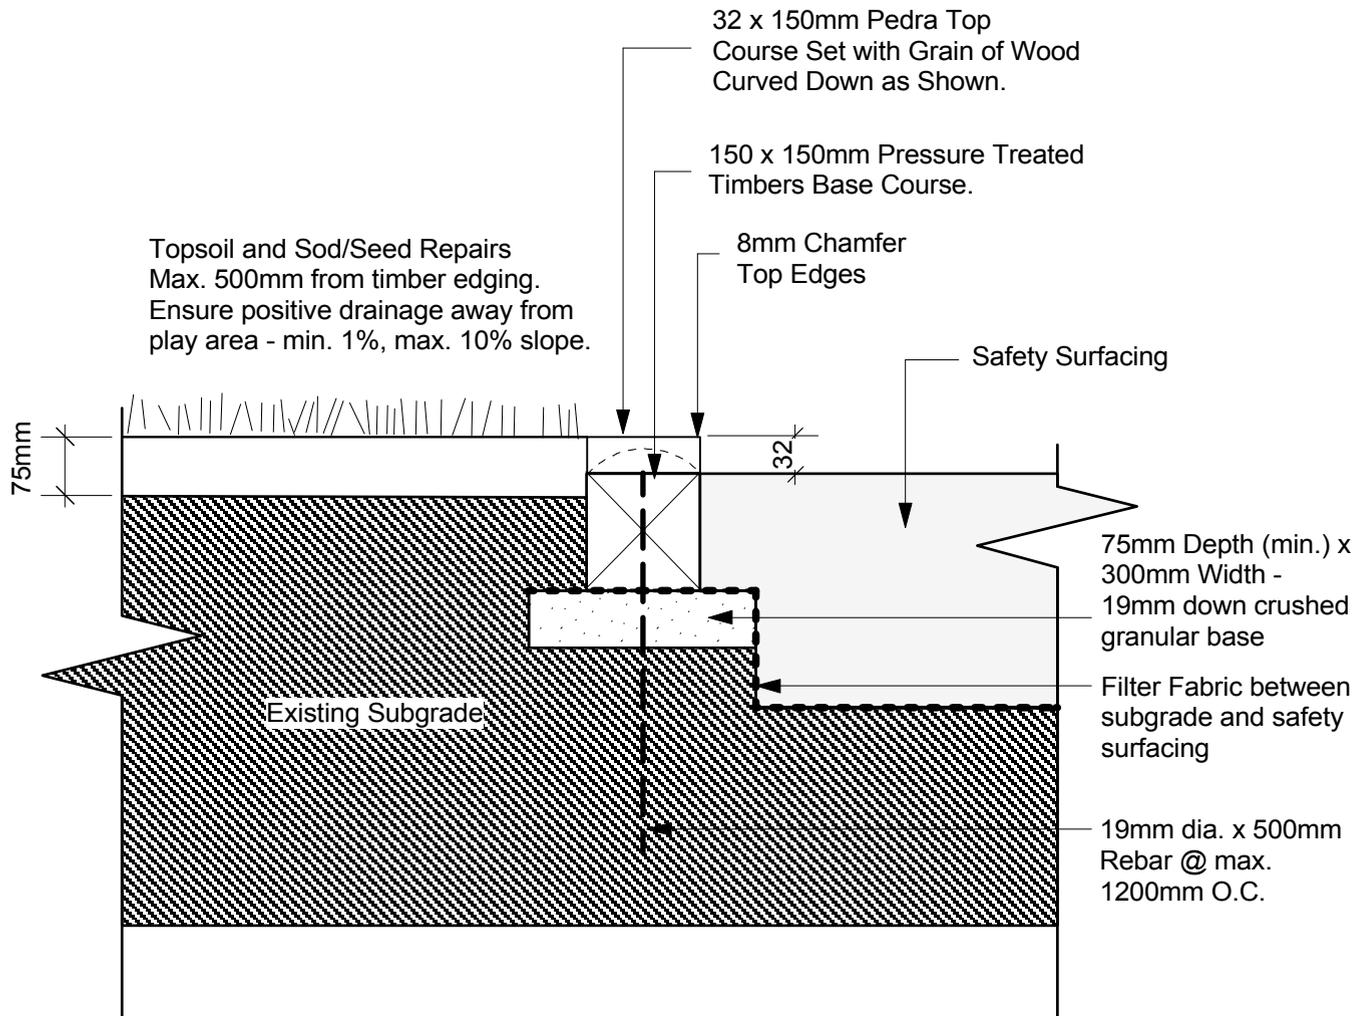

Base course timber shall be pinned with minimum of two (2)
19mm dia. rebar @ max. 1200mm O.C.
Pedra top course shall be pre-drilled and screwed down using
stainless steel or ceramic-coated screws and sized to suit. Two
screws at each end and every 600mm alternating sides along
length. Only use butt joints for straight sections of pedra. Min.
length of timbers to be 1200mm. Install longest lengths possible.

NOTE:

ALL DIMENSIONS SHOWN
ARE IN MILLIMETERS.

Scale: NTS

Drawn By: H.F.

Date: May 09

THE CITY OF WINNIPEG
Planning, Property and Development Department
Planning and Land Use Division
Unit 15 - 10 Fort Street, Winnipeg, MB, R3C 4X5

