


TITLE

# Pedra Single Timber Edging Detail

SCD 651

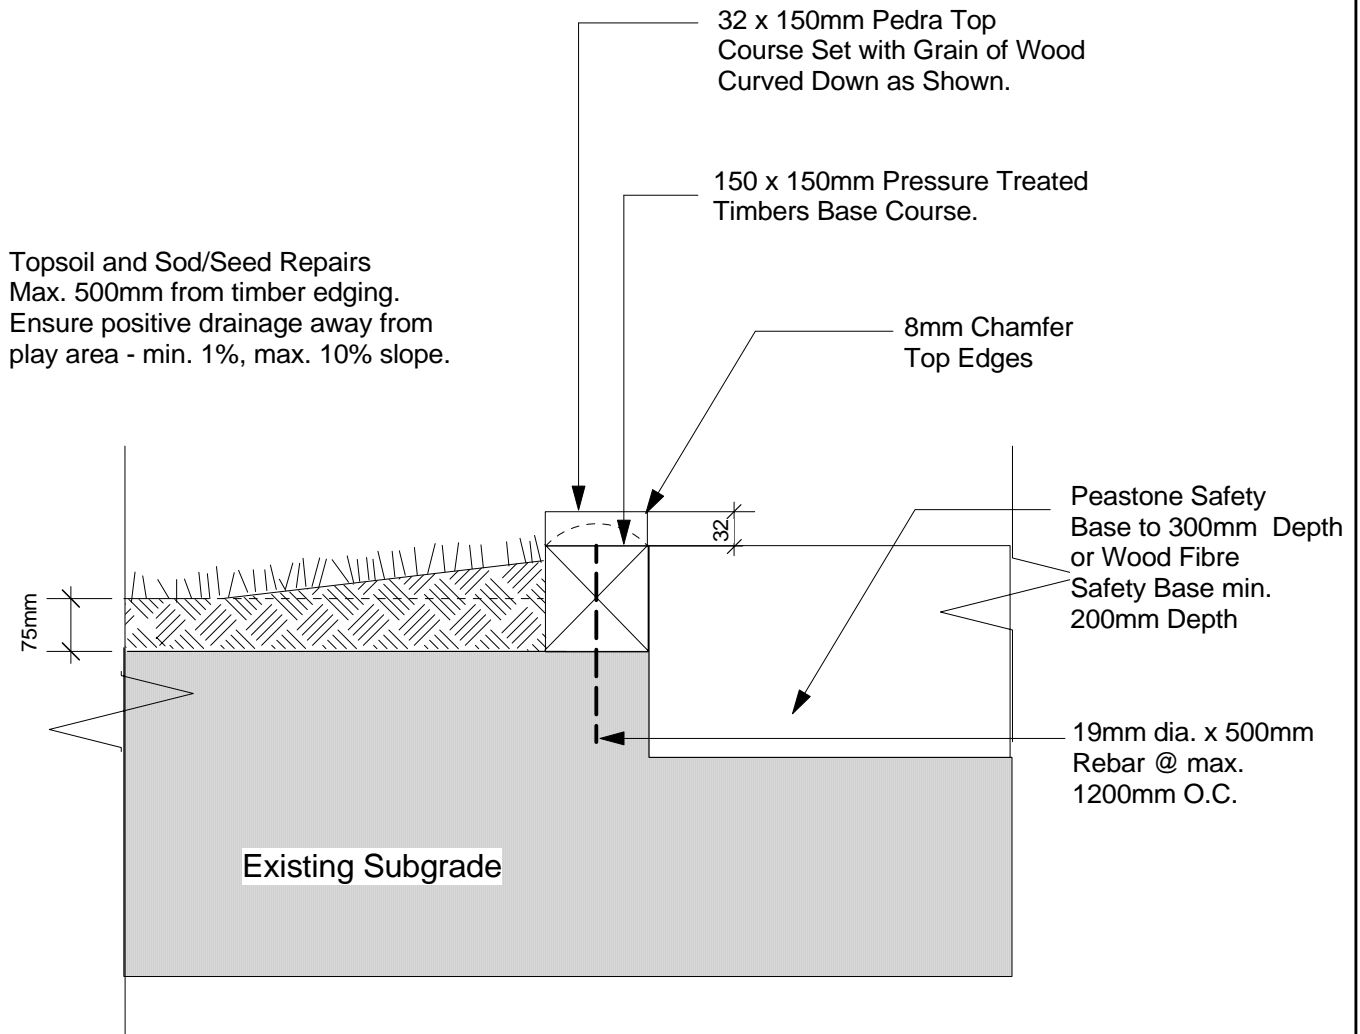

Base course timber shall be pinned with minimum of two (2) 19mm dia. rebar @ max. 1200mm O.C.  
Pedra top course shall be screwed down using stainless steel or ceramic-coated screws and sized to suit. Two screws at each end and every 600mm alternating sides along length. Min. length of timbers to be 1200mm. Install longest lengths possible.

Scale: NTS

Drawn By: C.H.

Date: Jan.09

THE CITY OF WINNIPEG  
Planning, Property and Development Department  
Planning and Land Use Division  
Unit 15 - 10 Fort Street, Winnipeg, MB, R3C 4X5

