


CHESTERFIELD AVENUE

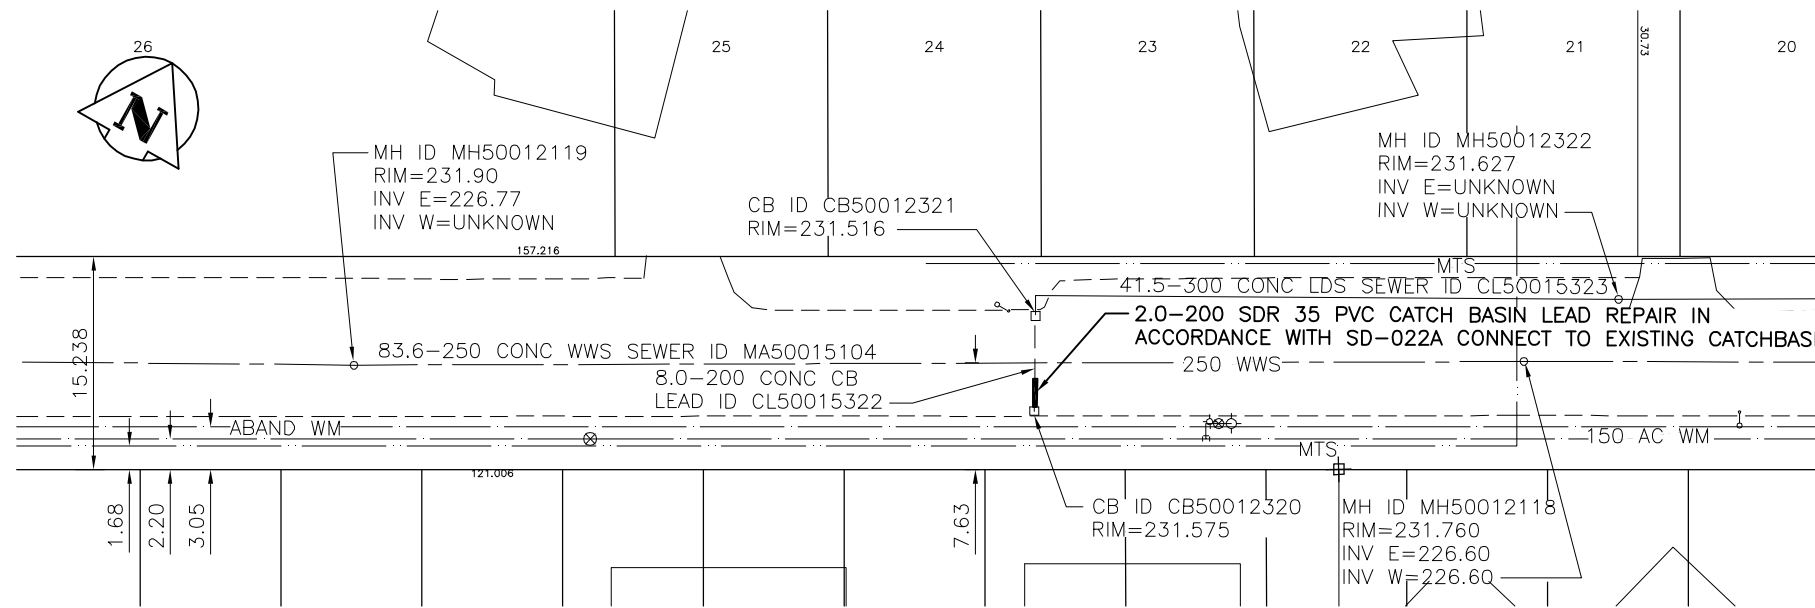

METRIC

WHOLE NUMBERS INDICATE MILLIMETRES
DECIMALIZED NUMBERS INDICATE METRES

WARNING

IF POWER EQUIPMENT OR EXPLOSIVES ARE TO BE USED FOR EXCAVATION ON THIS PROJECT THE CONTRACTOR MUST:
1) NOTIFY THE GAS COMPANY OF THE PROPOSED LOCATION OF EXCAVATION.
2) TAKE PRECAUTION TO AVOID DAMAGE TO GAS COMPANY INSTALLATIONS.
SEE PROVINCIAL REGULATION 140/92 FOR DETAILS

BENCH MARK: 74M528 - Tblt. in N. Conc. foundation of Gymnasium, Dakota Collegiate Institute, Dakota St. & Beliveau Ave., 0.3m W. of N.E. Cor. of W. of N.E. Cor. of Gymnasium



Certificate of Authorization

Stantec Consulting Ltd.

No. 1301 Expiry: April 30, 2009

BID OPPORTUNITY 301-2009

LOCATION APPROVED UNDERGROUND STRUCTURES

SUPV. U/G STRUCTURES DATE COMMITTEE

NOTE:
LOCATION OF UNDERGROUND STRUCTURES AS SHOWN ARE BASED ON THE BEST INFORMATION AVAILABLE BUT NO GUARANTEE IS GIVEN THAT ALL EXISTING UTILITIES ARE SHOWN OR THAT THE GIVEN LOCATIONS ARE EXACT. CONFIRMATION OF EXISTENCE AND EXACT LOCATION OF ALL SERVICES MUST BE OBTAINED FROM THE INDIVIDUAL UTILITIES BEFORE PROCEEDING WITH CONSTRUCTION.

B.M. 62-003 ELEV. 232.779			
0	ISSUED FOR TENDER	09.04.16	H.A.K.
NO.	REVISIONS	DATE	BY

Stantec Consulting Ltd.
905 Waverley Street, Winnipeg, Manitoba
Tel 204-489-5900 Fax 204-453-9012

DESIGNED BY	J.D.C.	CHECKED BY	H.A.K.
DRAWN BY	J.D.C.	APPROVED BY	H.A.K.
HOR. SCALE:	1:500	RELEASED FOR CONSTRUCTION:	
VERTICAL:	N/A	DATE	09.03.26

ENGINEER'S SEAL
PRELIMINARY
NOT TO BE USED FOR CONSTRUCTION
CONSULTANT DRAWING NO.
C-103

THE CITY OF WINNIPEG
WATER AND WASTE DEPARTMENT
2009 STREET RENEWALS
CHESTERFIELD AVENUE
1ST SET OF CBS S OF DAKOTA ST
200 CB LEAD REPAIR

SHEET	OF
3	3
CAD FILE DRAWING NUMBER 05070c-103.dwg	
CITY DRAWING NUMBER LD-5346	