


1 Park Plan
 L-2 Scale: 1:1000

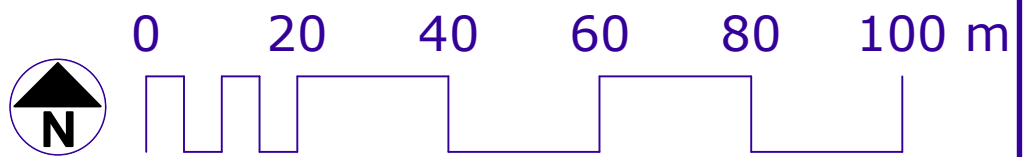

1 4/8/09 For Bid Opportunity

No.	Date	Issue Notes

Drawing No.

L-2 of 9

Pinehurst Byron Park Playground Renovation Park Overview

