


EXISTING RINK BOARD LAYOUT

SCALE: N.T.S.

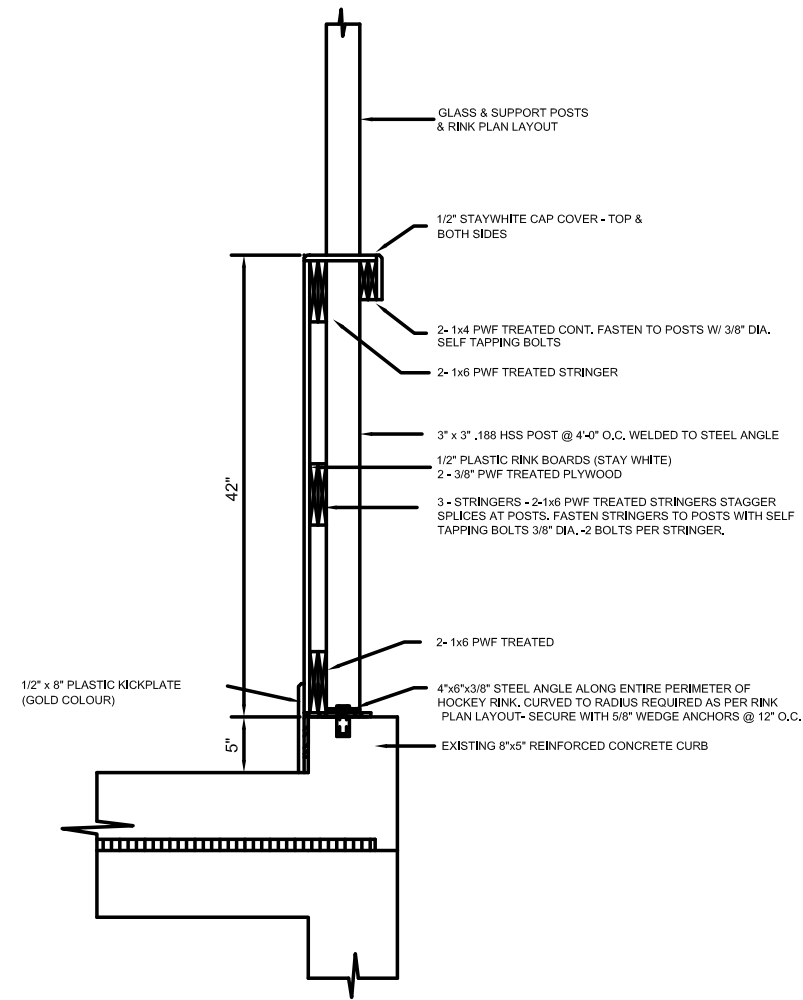

EXISTING RINK BOARD SECTION

SCALE: N.T.S.

Location:	A1a
TERRY SAWCHUK MEMORIAL ARENA 901 KIMBERLY STREET WINNIPEG, MANITOBA	
Date: April, 2009	Scale: NTS
Drawn by: L.M.C.	
Drawing Title: EXISTING HOCKEY RINK LAYOUT/DETAIL	



Embrace the spirit • Vivez l'esprit

THE CITY OF WINNIPEG
BUILDING SERVICES DIVISION
100 MAIN STREET
WINNIPEG, MANITOBA
R3C 1A4

PHONE: (204) 986-7266
FAX: (204) 986-7311