


CONCEPT SKETCH ONLY
 SHORING DESIGN TO BE SUBMITTED
 BY CONTRACTOR'S ENGINEER FOR
 APPROVAL BY THE CITY OF WINNIPEG

ANY DAMAGE OF THE FLOOR SLAB, INFLOOR
 PIPING, ROOF STRUCTURE OR ROOFING TO BE
 REPAIRED TO THE CITY OF WINNIPEG'S
 SATISFACTION & TO BE PAID FOR AT THE
 CONTRACTOR'S EXPENSE

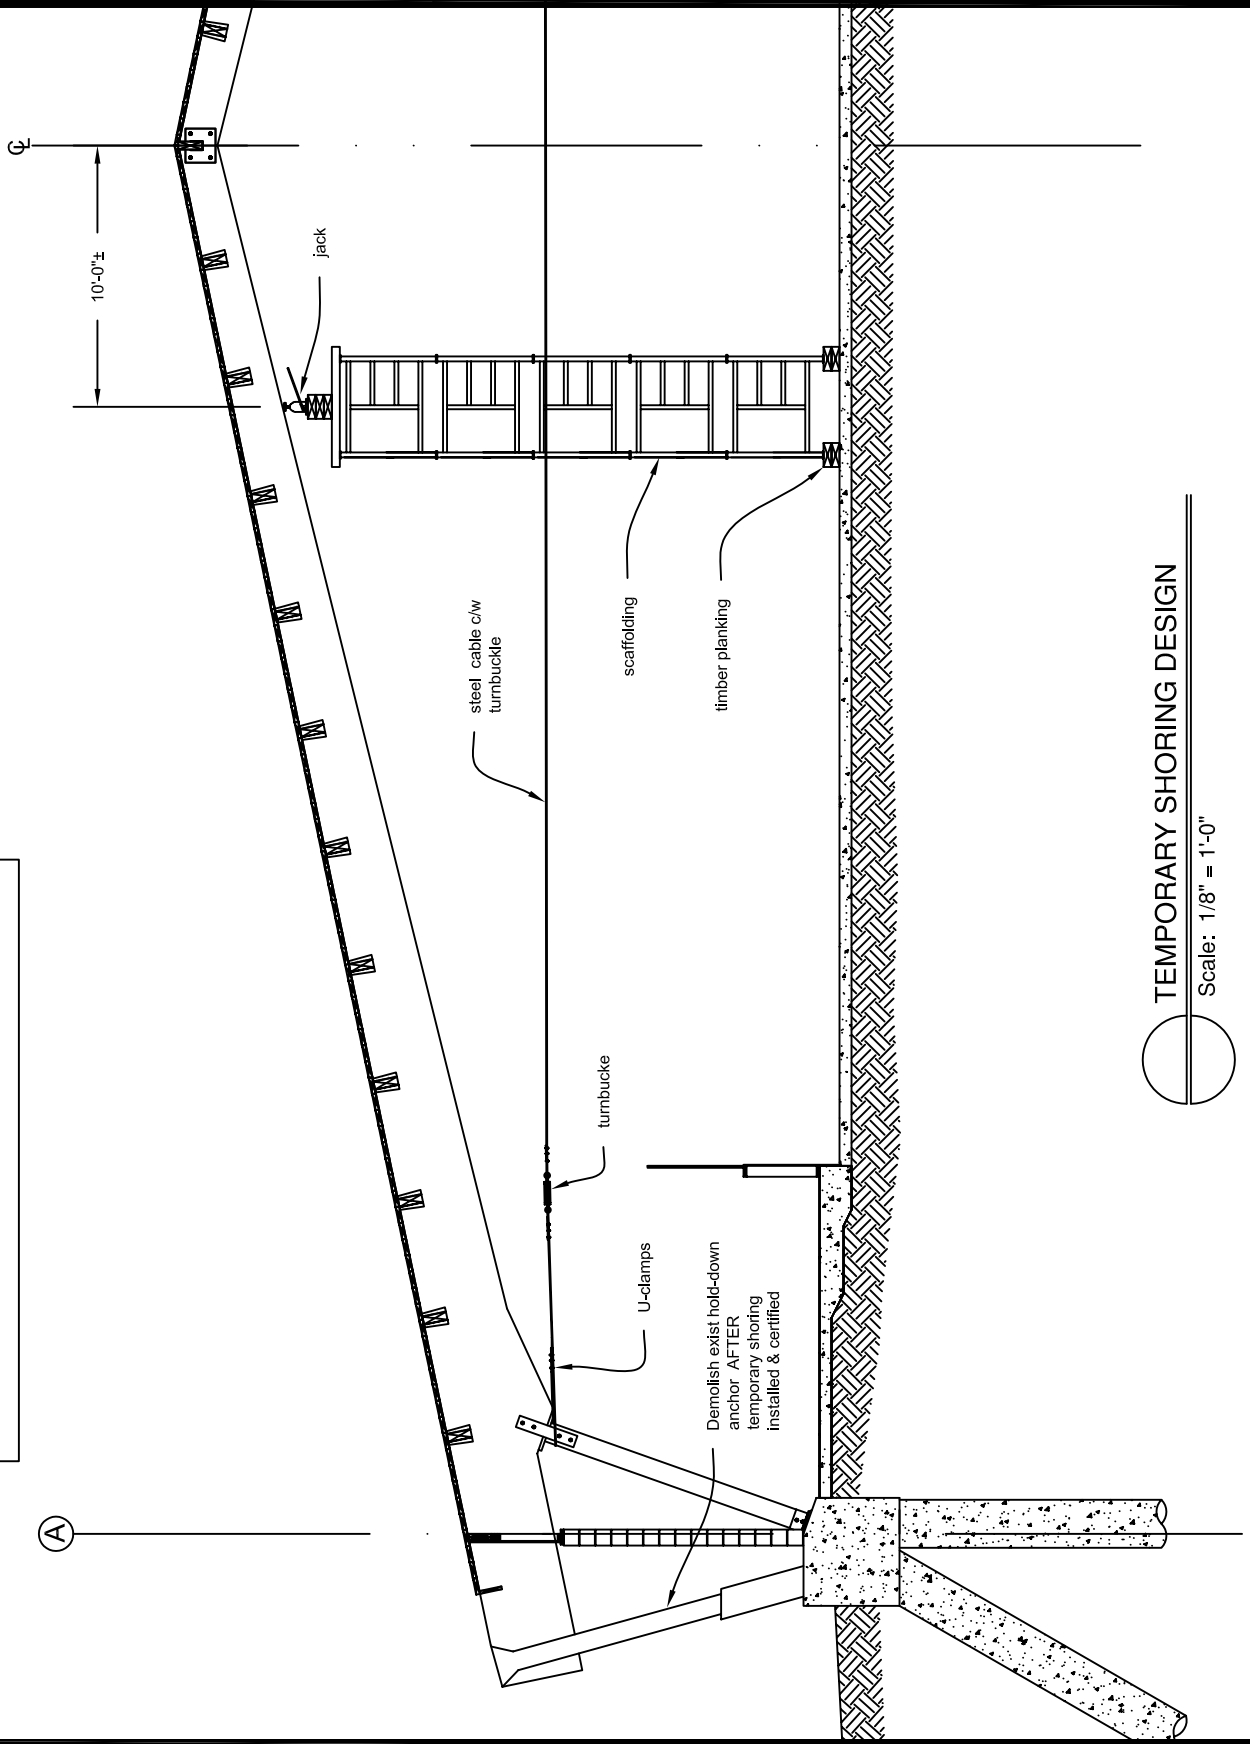

TEMPORARY SHORING DESIGN

Scale: 1/8" = 1'-0"

SK-2

Glulam Beam Repairs
 Roland Michener Arena
 1121 Wabasha Street
 Winnipeg, MB R2C 1G6



GC ENGINEERING LTD.
 675 ELM ST.
 WINNIPEG MB R3M 3N8
 PH 793-3948 FAX 487-4616
 EMAIL CALGRAY@MTS.NET