


NOTE: CHAINAGES SHOWN ARE ALONG
E R OF BROOKSIDE BLVD

BROOKSIDE BOULEVARD

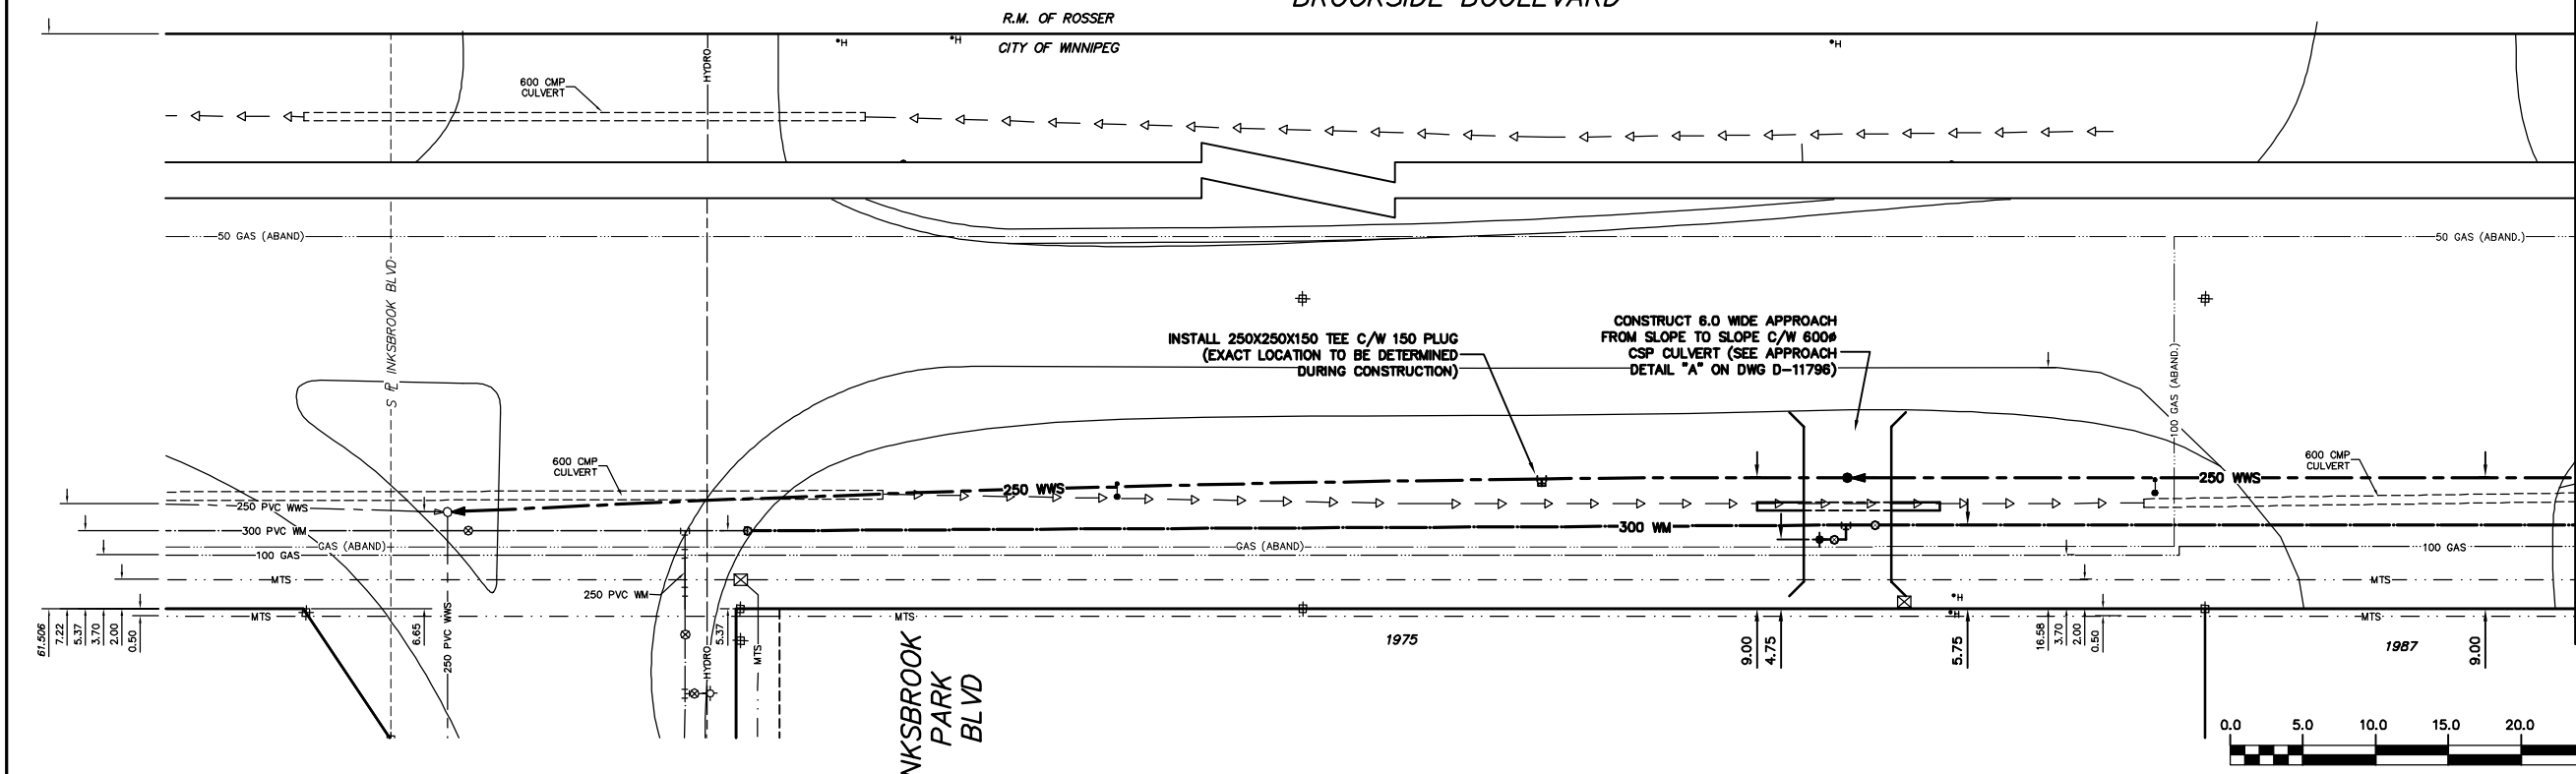

MATCHLINE 2+50
SEE DWG. D-11795

METRIC
WHOLE NUMBERS INDICATE MILLIMETRES
DECIMALIZED NUMBERS INDICATE METRES

NOTE: ALL VALVES TO BE INSTALLED
CLOCKWISE TO CLOSE

WARNING
IF POWER EQUIPMENT OR EXPLOSIVES ARE TO BE USED
FOR EXCAVATION ON THIS PROJECT THE CONTRACTOR
MUST:
1) NOTIFY THE GAS COMPANY OF THE PROPOSED
LOCATION OF EXCAVATION.
2) TAKE PRECAUTION TO AVOID DAMAGE TO GAS
COMPANY INSTALLATIONS.
SEE PROVINCIAL REGULATION 210/72 FOR DETAILS

200 WM	WATERMAIN	200 WM	SL, HYDRO	150 WM	WATERMAIN	150 WM
+	HYDRANT	+	MTS	+	HYDRANT	+
o	VALVE	o	TRAFFIC SIGNALS	+	VALVE	+
525 LDS	LAND DRAINAGE SEWER	525 LDS	50 GAS	300 LDS	LAND DRAINAGE SEWER	300 LDS
375 WWS	WASTEWATER SEWER	375 WWS	250 WWS	250 WWS	WASTEWATER SEWER	250 WWS
o	MANHOLE	o	* * * *	x	€	PROFILE
□	CATCH BASIN	■	* H * T		€	GROUND ABOVE PIPE
▽	CURB INLET	▽	POLE - HYDRO, MTS	▲	€	DITCH (NORTH & WEST)
▽	REDUCER	▽	CURB STOP	▽	€	DITCH (SOUTH & EAST)
X	COUPLER	X	GUY ANCHOR	□	€	GUTTER (NORTH & EAST)
⊕	ANODE	⊕	LIGHT STANDARD	○	€	GUTTER (SOUTH & EAST)
○	TREE	○		○	€	
EXISTING	LEGEND-PLAN	PROPOSED	EXISTING	LEGEND-PLAN	PROPOSED	EXISTING
				LEGEND-PROFILE	PROPOSED	

LOCATION APPROVED UNDERGROUND STRUCTURES		B.M. ELEV.	FIELD BOOK #:
SUPV. U/G STRUCTURES COMMITTEE	DATE	POSTED TO LBS	
NOTE: LOCATION OF UNDERGROUND STRUCTURES AS SHOWN ARE BASED ON THE BEST INFORMATION AVAILABLE BUT NO GUARANTEE IS GIVEN THAT ALL EXISTING UTILITIES ARE SHOWN OR THAT THE GIVEN LOCATIONS ARE EXACT. CONFIRMATION OF EXISTENCE AND EXACT LOCATION OF ALL SERVICES MUST BE OBTAINED FROM THE INDIVIDUAL UTILITIES BEFORE PROCEEDING WITH CONSTRUCTION.		DESIGNED BY	DB
		CHECKED BY	KZ
		DRAWN BY	WKT/CJH
		APPROVED BY	KZ
		HOR. SCALE	1:250
		VERTICAL	1:50
		RELEASED FOR CONSTRUCTION	
		NO. REVISIONS	DATE BY
		DATE	2009 07 02

CITY OF WINNIPEG
WATER AND WASTE
ENGINEERING DIVISION

DESIGNED BY: DB
CHECKED BY: KZ
DRAWN BY: WKT/CJH
APPROVED BY: KZ
HOR. SCALE: 1:250
VERTICAL: 1:50
DATE: 2009 07 02

ENGINEER'S SEAL
ORIGINAL SIGNED
BY K.R. ZUREK
09/07/02

THE CITY OF WINNIPEG
WATER AND WASTE DEPARTMENT

2009 WATERMAIN AND
WASTEWATER SEWER INSTALLATIONS
BROOKSIDE BOULEVARD
140 N OF INKSBROOK BOULEVARD

SHEET 1 OF 3
CITY DRAWING NUMBER
D-11794

BID OPPORTUNITY 362-2009
FILENAME: D-11794.dwg
PLOT DATE: 2009 07 02