
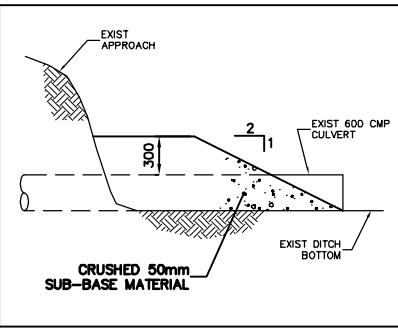


NOTE: CHAINAGES SHOWN ARE ALONG
E R OF BROOKSIDE BLVD

BROOKSIDE BOULEVARD

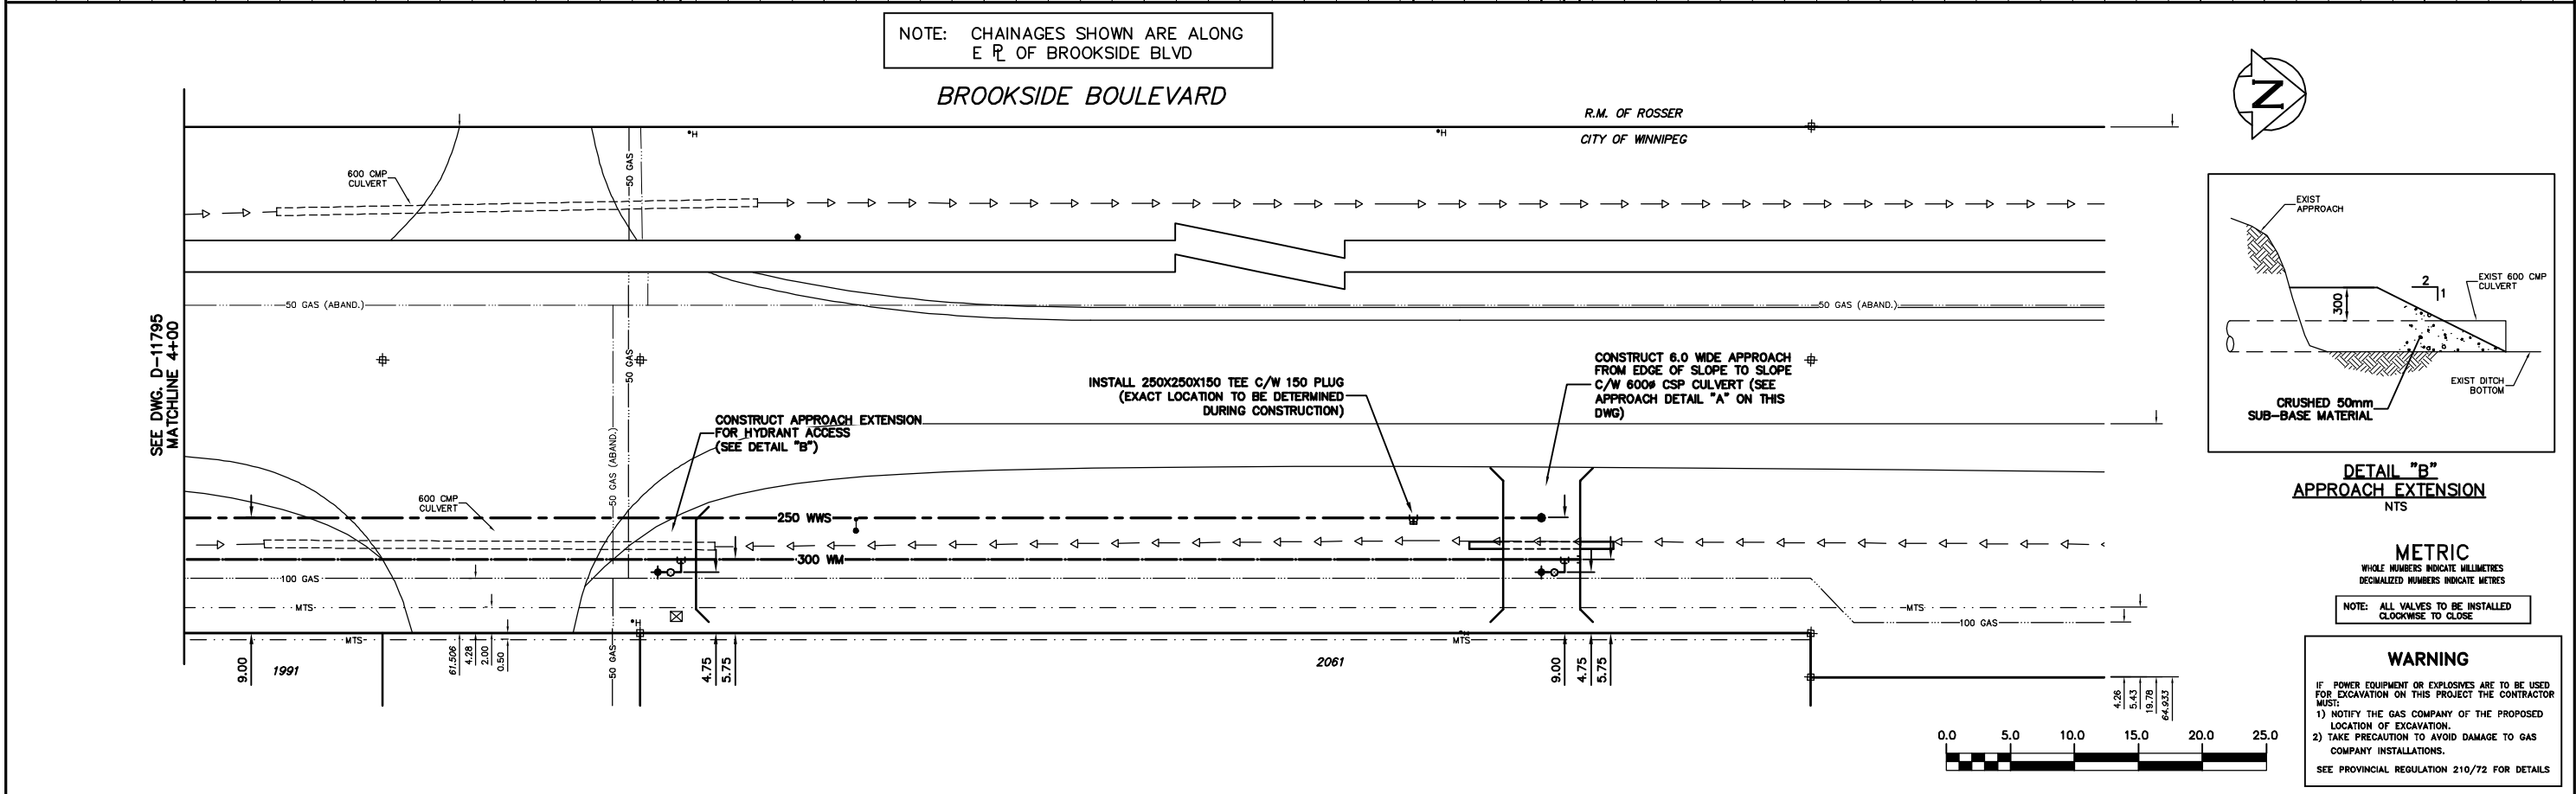


DETAIL "B"
APPROACH EXTENSION
NTS

METRIC
WHOLE NUMBERS INDICATE MILLIMETRES
DECIMALIZED NUMBERS INDICATE METRES

NOTE: ALL VALVES TO BE INSTALLED
CLOCKWISE TO CLOSE

WARNING
IF POWER EQUIPMENT OR EXPLOSIVES ARE TO BE USED
FOR EXCAVATION ON THIS PROJECT THE CONTRACTOR
MUST:
1) NOTIFY THE GAS COMPANY OF THE PROPOSED
LOCATION OF EXCAVATION.
2) TAKE PRECAUTION TO AVOID DAMAGE TO GAS
COMPANY INSTALLATIONS.
SEE PROVINCIAL REGULATION 210/72 FOR DETAILS

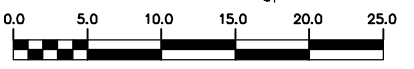

200 WM	WATERMAIN	200 WM	SL, HYDRO	150 WM	WATERMAIN	150 WM
+	HYDRANT	+	MTS	+	HYDRANT	+
o	VALVE	o	TRAFFIC SIGNALS	+	VALVE	+
525 LDS	LAND DRAINAGE SEWER	525 LDS	50 GAS	300 LDS	LAND DRAINAGE SEWER	300 LDS
375 WWS	WASTEWATER SEWER	375 WWS	250 WWS	250 WWS	WASTEWATER SEWER	250 WWS
o	MANHOLE	o	* * * *	x	€ PROFILE	
□	CATCH BASIN	■	* H * T	////	GROUND ABOVE PIPE	
▽	CURB INLET	▽	o	—▲—	€ DITCH (NORTH & WEST)	
∇	REDUCER	∇	←	—▽—	€ DITCH (SOUTH & EAST)	
X	COUPLER	X	—	—□—	GUTTER (NORTH & WEST)	
⊕	ANODE	⊕	—○—	—○—	GUTTER (SOUTH & EAST)	
EXISTING	LEGEND-PLAN	PROPOSED	EXISTING	LEGEND-PLAN	PROPOSED	EXISTING
				LEGEND-PROFILE	PROPOSED	

LOCATION APPROVED UNDERGROUND STRUCTURES		B.M. ELEV.	FIELD BOOK #
SUPV. U/G STRUCTURES COMMITTEE	DATE		
NOTE: LOCATION OF UNDERGROUND STRUCTURES AS SHOWN ARE BASED ON THE BEST INFORMATION AVAILABLE BUT NO GUARANTEE IS GIVEN THAT ALL EXISTING UTILITIES ARE SHOWN OR THAT THE GIVEN LOCATIONS ARE EXACT. CONFIRMATION OF EXISTENCE AND EXACT LOCATION OF ALL SERVICES MUST BE OBTAINED FROM THE INDIVIDUAL UTILITIES BEFORE PROCEEDING WITH CONSTRUCTION.			
NO.	REVISIONS	DATE	BY

CITY OF WINNIPEG
WATER AND WASTE
ENGINEERING DIVISION

DESIGNED BY: DB
CHECKED BY: KZ

DRAWN BY: WKT/CJH
APPROVED BY: KZ

HOR. SCALE: 1:250
VERTICAL: 1:50

DATE: 2009 07 02

ENGINEER'S SEAL
ORIGINAL SIGNED
BY K.R. ZUREK
09/07/02

THE CITY OF WINNIPEG
WATER AND WASTE DEPARTMENT

2009 WATERMAIN AND
WASTEWATER SEWER INSTALLATIONS
BROOKSIDE BOULEVARD
287 N OF INKSBROOK BOULEVARD TO
367 N OF INKSBROOK BOULEVARD

SHEET 3 OF 3
CITY DRAWING NUMBER
D-11796