
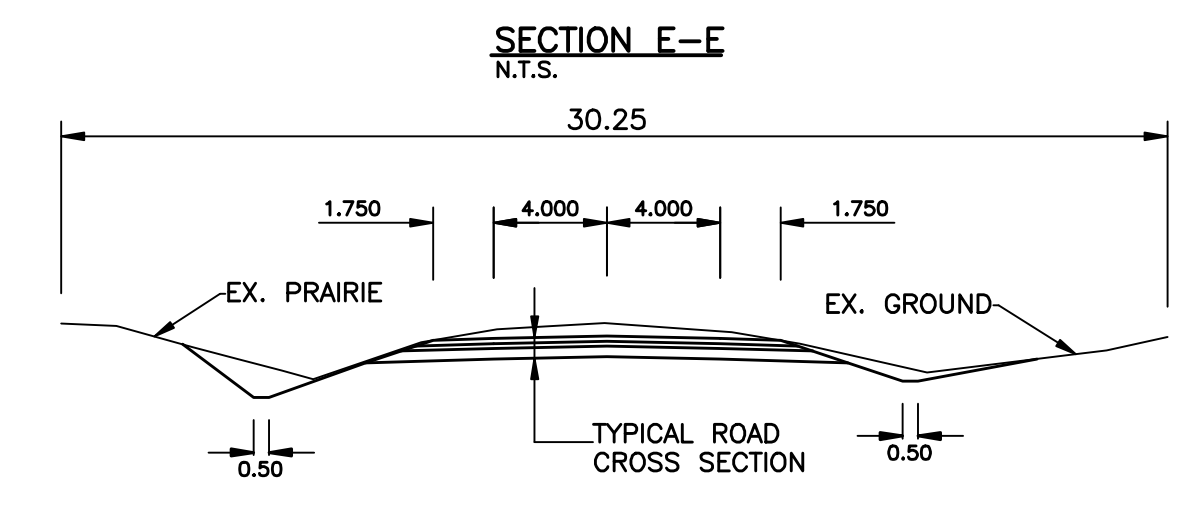
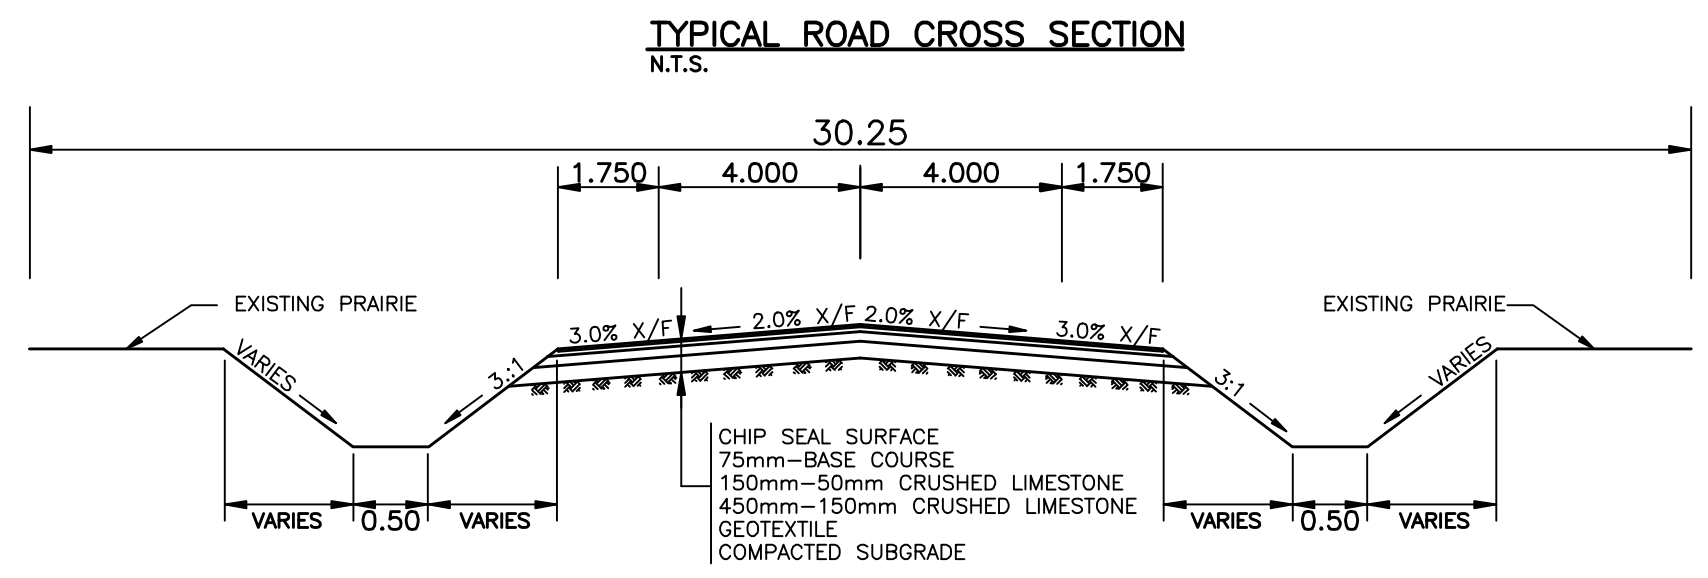


**NOTES:**

1. REGRADE EXISTING DITCHES AS DIRECTED BY CONTRACT ADMINISTRATOR
2. RENEW EXISTING APPROACHES AS DIRECTED BY CONTRACT ADMINISTRATOR
3. RENEW EXISTING CURBS AND SIDEWALKS AS DIRECTED BY CONTRACT ADMINISTRATOR
4. REPAIR EXISTING PAVEMENT AS DIRECTED BY CONTRACT ADMINISTRATOR

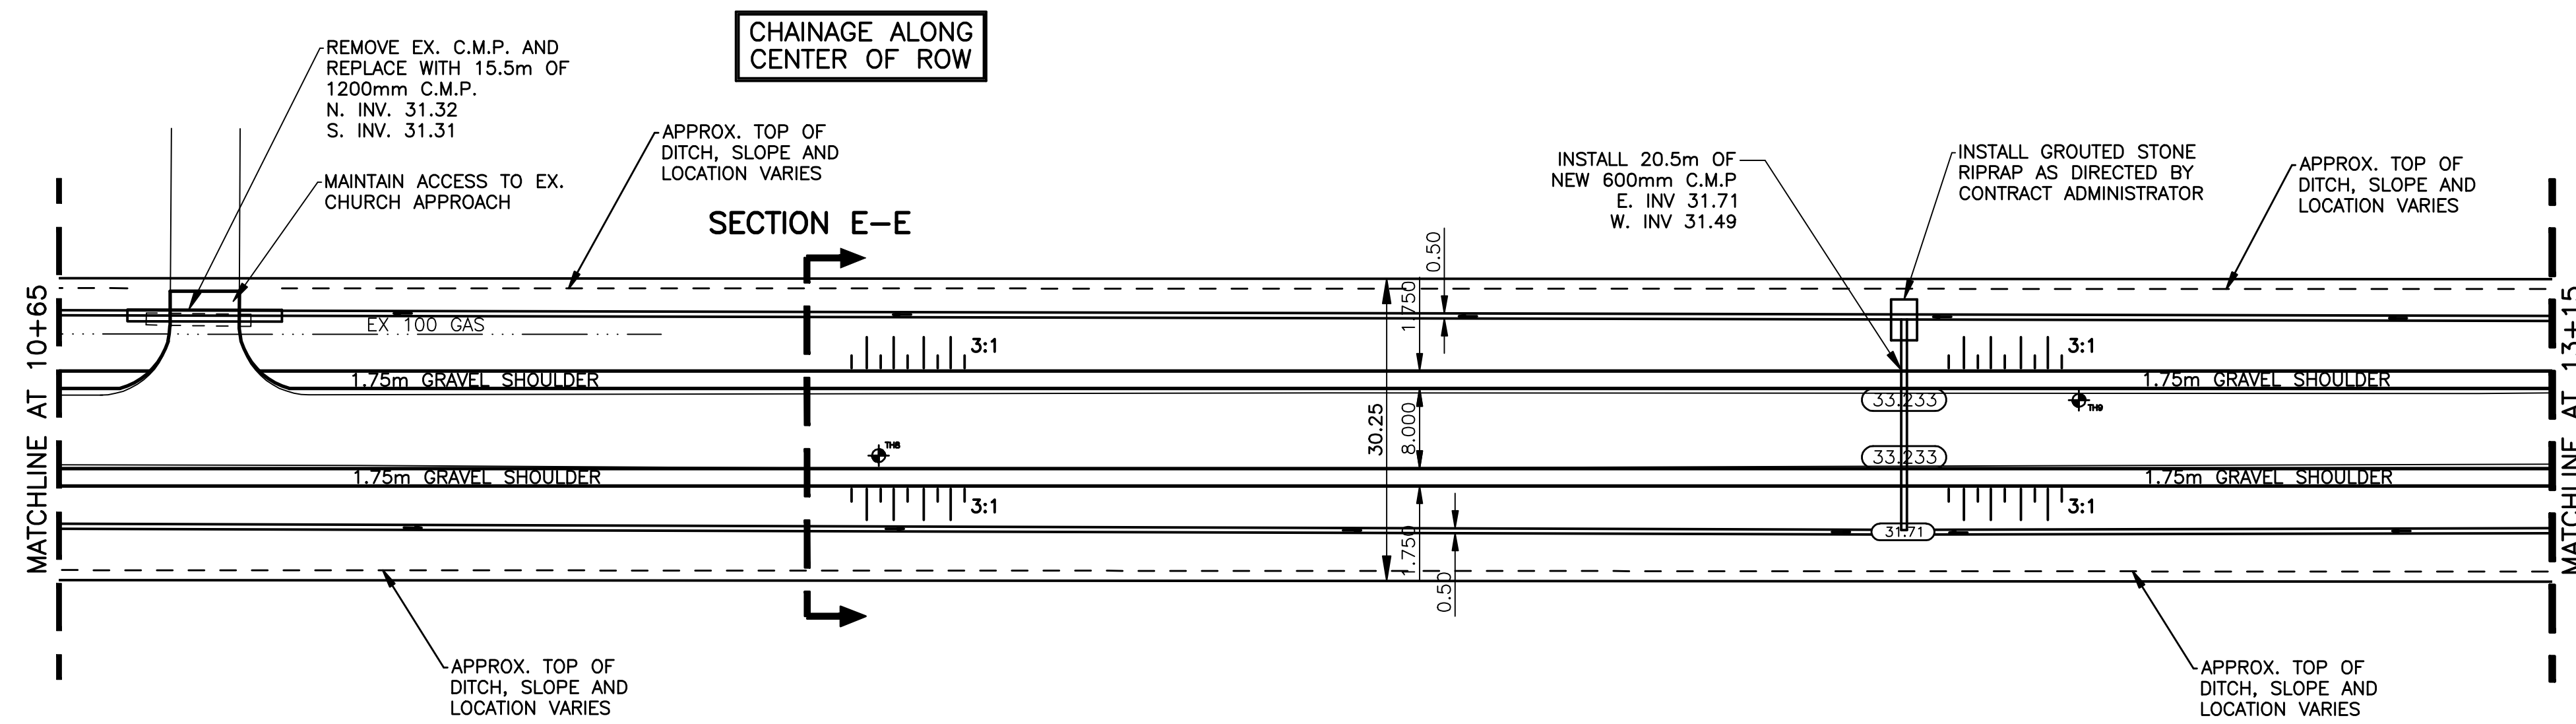

**KING EDWARD STREET**

BENCHMARK:  
N.E. COR. KING EDWARD ST. & JEFFERSON AVE., BRASS PLUG  
PLUG IN 7.6m PILE, 2.6m E. OF HYDRO TRANSMISSION LINE  
ON E. SIDE OF KING EDWARD ST. & 2.3m S. OF LINE OF WOODEN  
POLES ON N. SIDE OF JEFFERSON AVE.

METRIC  
WHOLE NUMBERS INDICATE MILLIMETRES  
DECIMALIZED NUMBERS INDICATE METRES

EXISTING	LEGEND - PLAN	PROPOSED	EXISTING	LEGEND - PLAN	PROPOSED	EXISTING	LEGEND - PROFILE	PROPOSED
---	WATERMAIN	---	---	HYDRO	---	---	CENTER LINE	---
+	HYDRANT	+	---	M.T.S.	---	---	EAST GUTTER LINE	---
o	VALVE	o	---	GRAVEL/CHIP SEAL	---	---	WEST GUTTER LINE	---
---	LAND DRAINAGE SEWER	---	---	ASPHALT	---	---	EAST DITCH	---
---	WASTE WATER SEWER	---	---	PROPERTY LINE	---	---	WEST DITCH	---
o	MANHOLE	o	---	C.B. LEAD	---	---	WASTE WATER SEWER	---
□	CATCH BASIN	□	---	CULVERT	---	---	LAND DRAINAGE SEWER	---
□	MTS	□	---	DITCH BOTTOM	---	---	WATERMAIN	---
---	TRAFFIC SIGNAL	---	---	DITCH TOP	---	---	GAS	---
---	STEAM HT.	---	---	ELEVATIONS	---	---	GATEVALVE	---
---	GAS	---	---		---	---	TESTHOLE	---

NO.	REVISIONS	DATE	BY

**GENIVAR**  
10 Prairie Way, WINNIPEG, MANITOBA R2J 3J8  
PH: (204)-477-6850 FAX: (204)-474-2854

DESIGNED BY: R.H. CHECKED BY: S.M.  
DRAWN BY: R.H. APPROVED BY: I.McK  
HOR. SCALE: 1:500  
VERT. SCALE: 1:50  
DATE: APRIL 2009


ENGINEERS SEAL  
I. G. MCKINNON  
REGISTERED PROFESSIONAL ENGINEER  
CONSULTANT DRAWING NO. 063-057-05

**THE CITY OF WINNIPEG**  
PUBLIC WORKS DEPARTMENT

2009 GRANULAR ROAD IMPROVEMENTS AND MAJOR PAVEMENT REHABILITATION  
KING EDWARD STREET  
FROM MATCHLINE AT STATION 10+65 TO MATCHLINE AT STATION 13+15

CITY DRAWING NO.	367-2009
SHEET	5 OF 6

**APEGM**  
Certificate of Authorization  
Genivar Consultants Limited Partnership  
No. 4318 Expiry: April 30, 2010

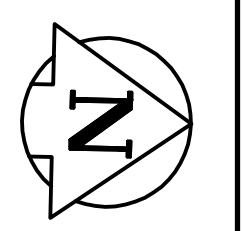

APR 2009