


B SIZE 11" x 17" (279mm x 432mm)



CLARENCE AVENUE

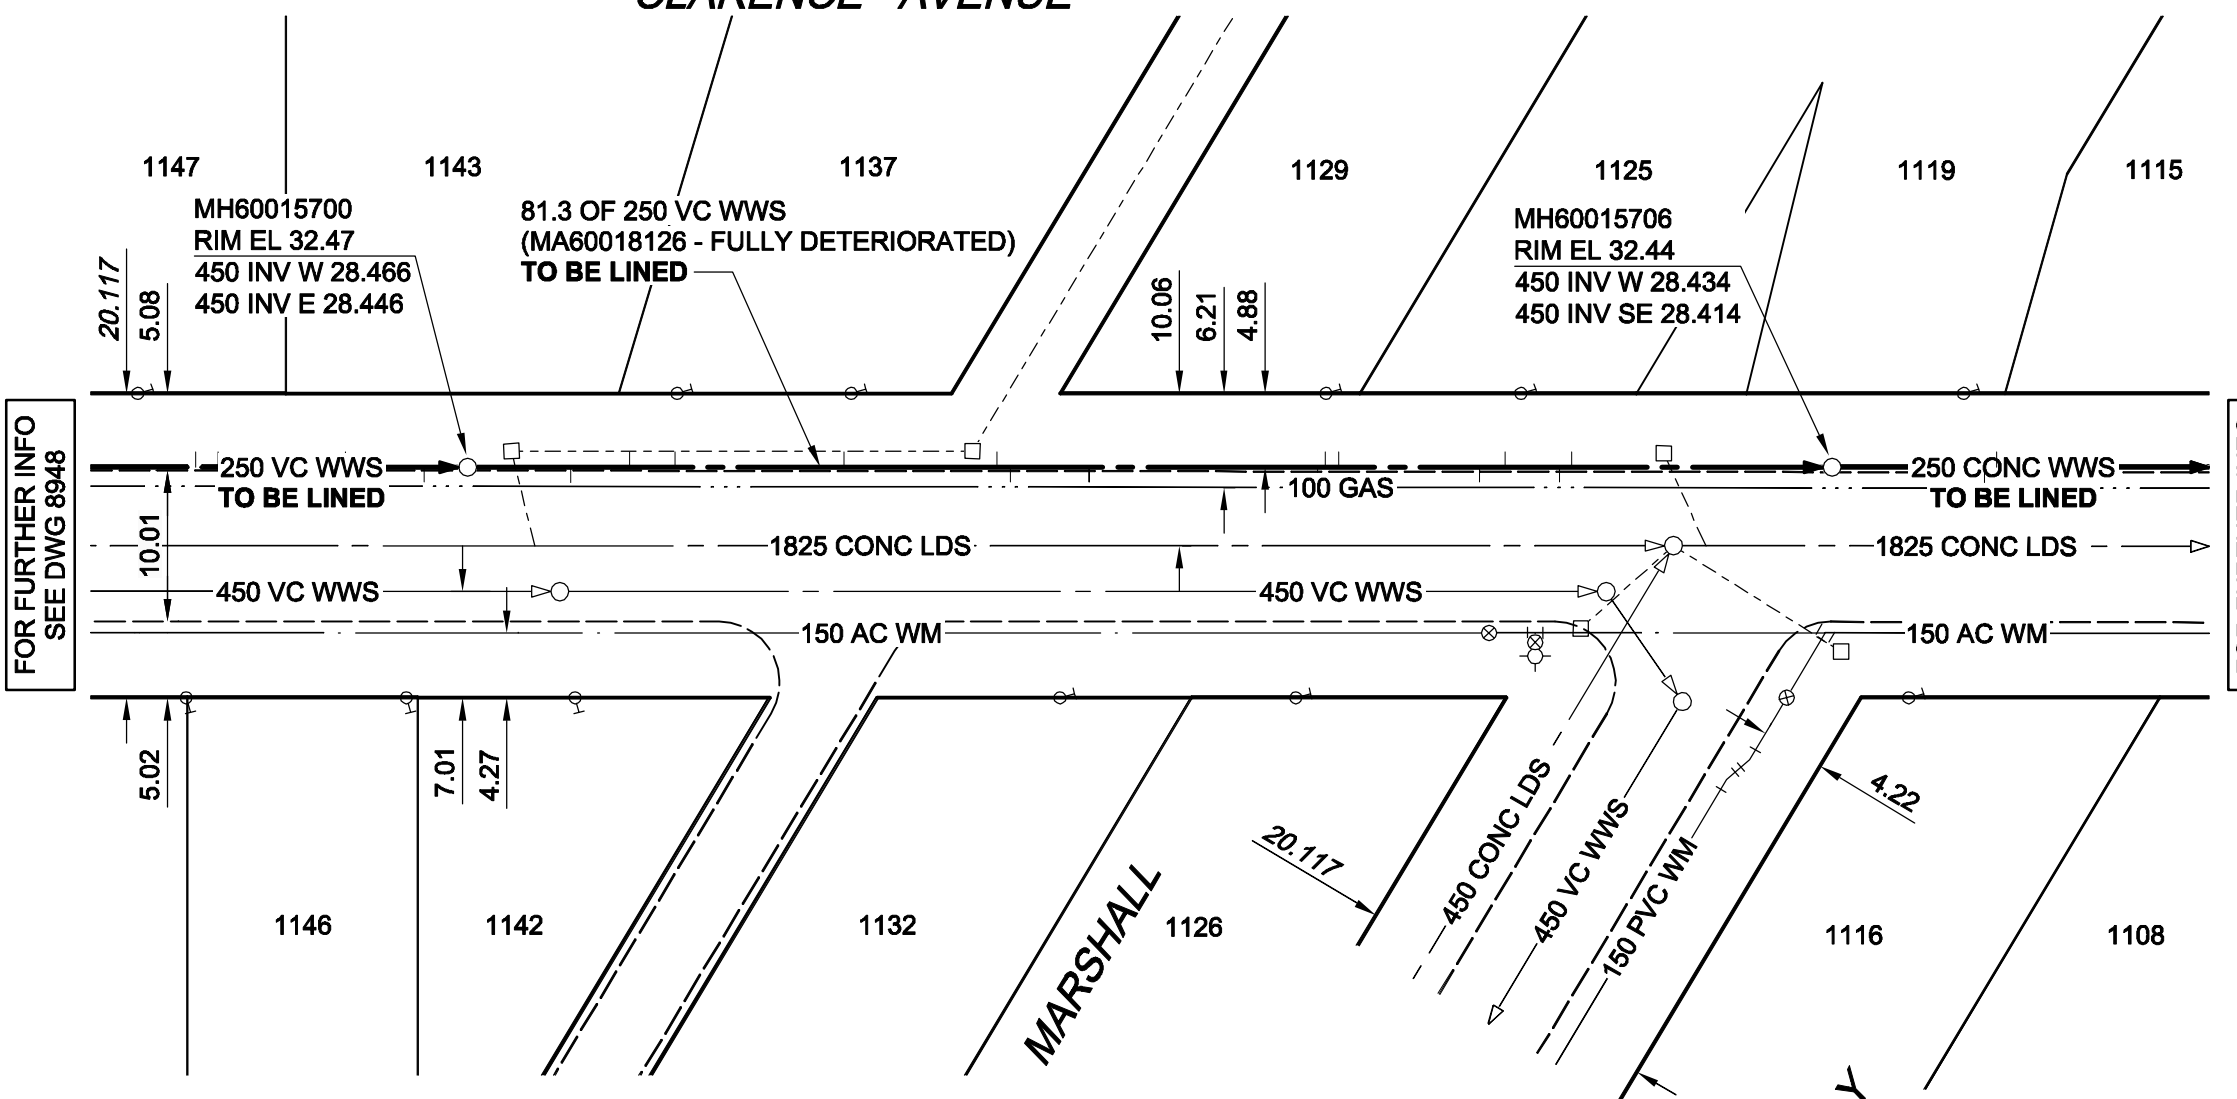

SEWER JUNCTION INFORMATION*

REF. MH	DIST FROM REF. MH	SIZE	CLOCK AT
MH60015700	6.80	150Ø	02
MH60015700	10.70	150Ø	11
MH60015700	13.70	150Ø	10
MH60015700	24.90	150Ø	10
MH60015700	35.00	150Ø	11
MH60015700	35.90	150Ø	02
MH60015700	41.10	150Ø	02
MH60015700	56.20	150Ø	01
MH60015700	56.70	150Ø	11
MH60015700	57.60	150Ø	10
MH60015700	66.90	150Ø	02
MH60015700	68.60	150Ø	11
MH60015700	72.20	150Ø	01
MH60015700	73.00	150Ø	10

*JUNCTION INFORMATION FROM VIDEO INSPECTION

FOR FURTHER INFO SEE DWG 8948

FOR FURTHER INFO SEE DWG 8950

PLOT: 7/22/2009 10:14:34 AM

FILE NAME: D265-244-01_01-C-1012_RX.dwg Saved By: berarok

WARNING

IF POWER EQUIPMENT OR EXPLOSIVES ARE TO BE USED FOR EXCAVATION ON THIS PROJECT, THE CONTRACTOR MUST:

- 1) NOTIFY THE GAS COMPANY OF THE PROPOSED LOCATION OF EXCAVATION.
- 2) TAKE PRECAUTION TO AVOID DAMAGE TO GAS COMPANY INSTALLATIONS.

SEE PROVINCIAL REGULATION 140/92 FOR DETAILS

METRIC
WHOLE NUMBERS INDICATE MILLIMETRES
DECIMALIZED NUMBERS INDICATE METRES



Certificate of Authorization


AECOM Canada Ltd.

No. 4671 Date: 09/07/21

BID OPPORTUNITY NO. 372-2009

AECOM REVIEW	WJd
	DRAFT CHK
<p>LOCATION APPROVED UNDERGROUND STRUCTURES</p> <p>SUPR. U/G STRUCTURES DATE COMMITTEE</p> <p>NOTE: LOCATION OF UNDERGROUND STRUCTURES AS SHOWN ARE BASED ON THE BEST INFORMATION AVAILABLE. BUT NO GUARANTEE IS GIVEN THAT ALL EXISTING UTILITIES ARE SHOWN OR THAT THE GIVEN LOCATIONS ARE EXACT. CONFIRMATION OF EXISTENCE AND EXACT LOCATION OF ALL SERVICES MUST BE OBTAINED FROM THE INDIVIDUAL UTILITIES BEFORE PROCEEDING WITH CONSTRUCTION.</p>	

BM	64-039	84679-NW COR. OF CLARENCE AVE. & HUDSON ST., TBLT. ON TOP OF IRON PIPE, 5.8m S OF N.L. CLARENCE AVE., PRODUCED ALONG THE W LINE OF HUDSON ST. FROM THE NORTH.									
	ELEV	232.632m									
	<table border="1" style="width: 100%; border-collapse: collapse;"> <tr> <th>NO.</th> <th>REVISIONS</th> <th>YY/MM/DD</th> <th>BY</th> </tr> <tr> <td>0</td> <td>ISSUED FOR CONSTRUCTION</td> <td>09/07/21</td> <td>KMB</td> </tr> </table>			NO.	REVISIONS	YY/MM/DD	BY	0	ISSUED FOR CONSTRUCTION	09/07/21	KMB
NO.	REVISIONS	YY/MM/DD	BY								
0	ISSUED FOR CONSTRUCTION	09/07/21	KMB								

 <p>© 2009 AECOM Canada Ltd. All Rights Reserved. This document is protected by copyright law and may not be used, reproduced or modified in any manner or for any purpose except with the written permission of AECOM Canada Ltd. ("AECOM") or a party to which its copyright has been assigned. AECOM accepts no responsibility, and denies any liability whatsoever, to any party that uses, reproduces, modifies, or relies on this document without AECOM's express written consent.</p>			
DESIGNED BY	ALD	CHECKED BY	PL
DRAWN BY	GDL	APPROVED BY	BRYAN WEBER
HOR. SCALE	1:500	RELEASED FOR CONSTRUCTION	KZ
VERT. SCALE	N/A		
DATE	09/07/21	DATE	JULY 21/09

PROFESSIONAL'S SEAL

ISSUED FOR CONSTRUCTION WAS SEALED BY

C. C. MACEY AND DATED 09/07/21

CONSULTANT DRAWING NO. D265-244-01_01-C-1012_RX.dwg



THE CITY OF WINNIPEG WATER AND WASTE DEPARTMENT

2009 WASTE WATER SEWER RENEWALS BY CIPP LINING CONTRACT 16

CLARENCE AVENUE
36m E OF DONNELLY STREET TO MARSHALL BAY

SHEET 12 OF 52	REV 0
CITY DRAWING NUMBER 8949	