
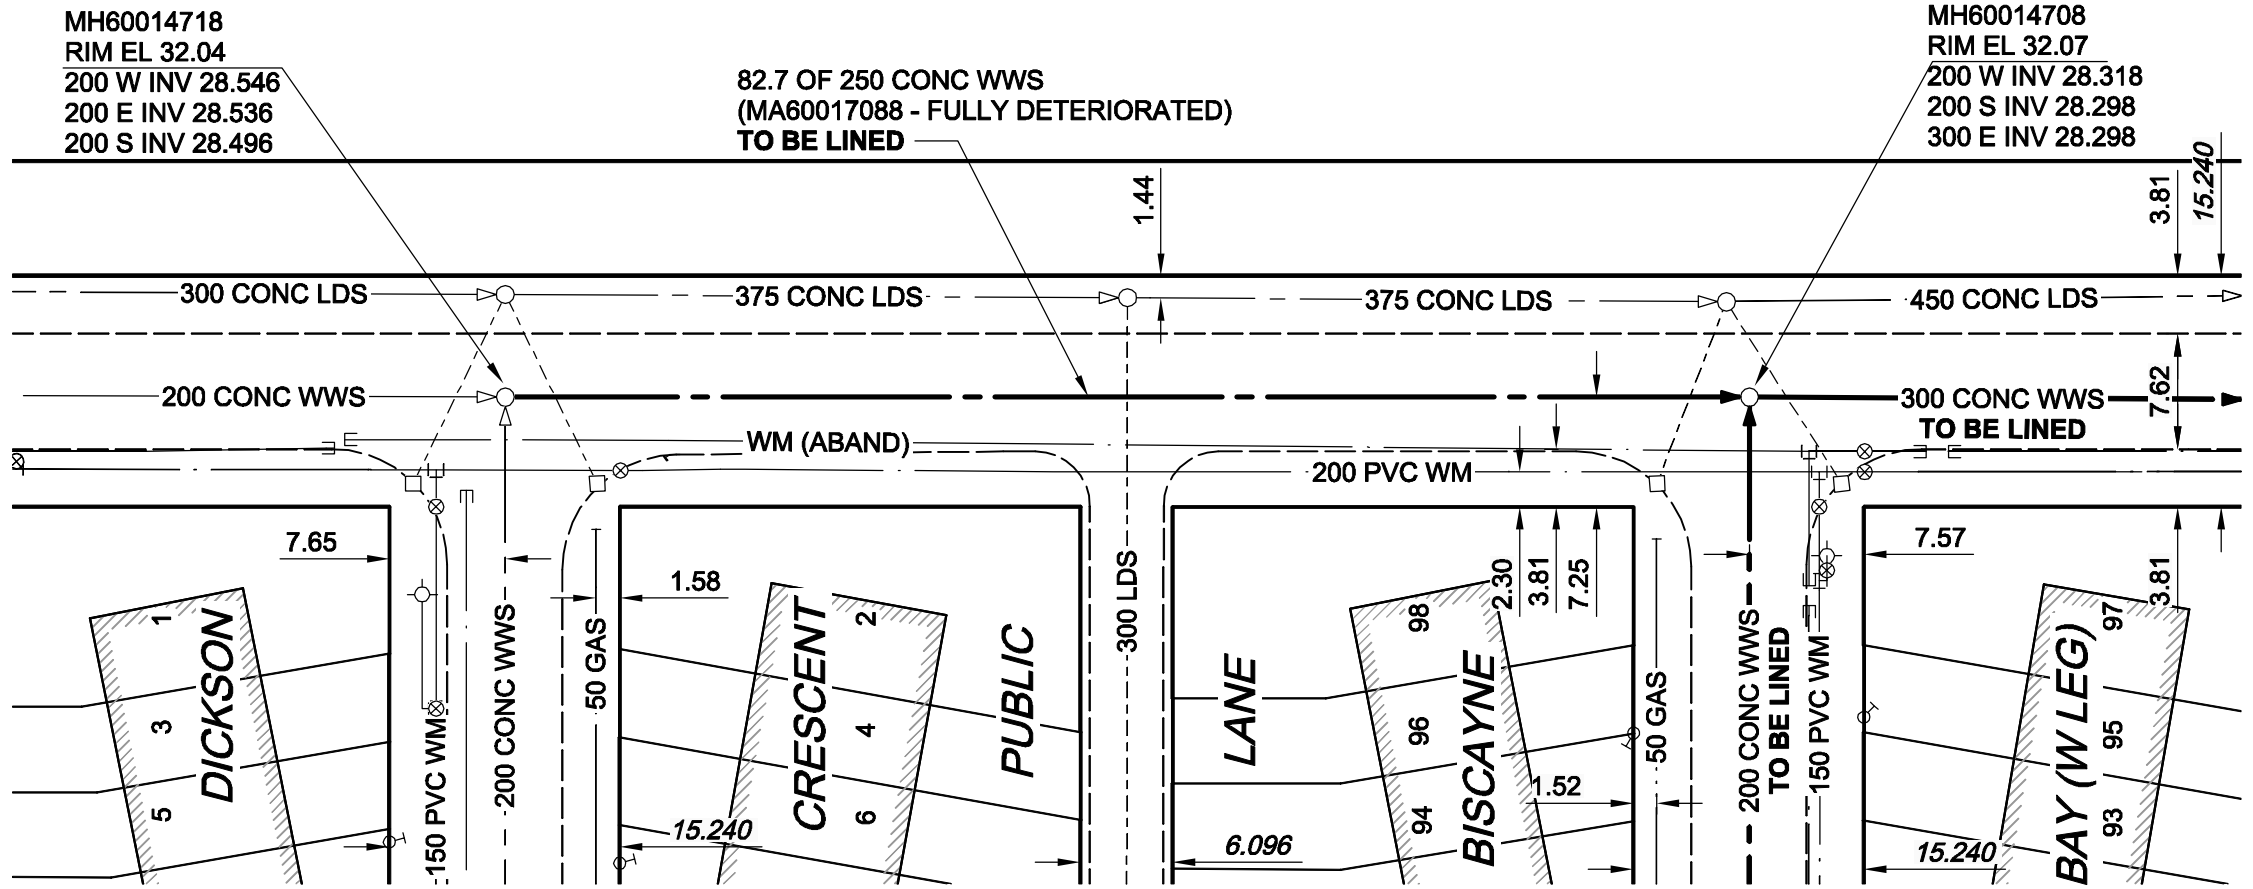


B SIZE 11" x 17" (279mm x 432mm)

PLOT: 7/22/2009 10:53:44 AM

FILE NAME: D265-244-01\_01-C-1028\_RX.dwg Saved By: berarok

# MCGILLIVRAY PLACE

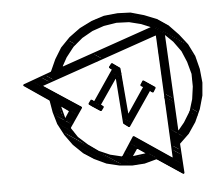

FOR FURTHER INFO  
SEE DWG 8966

FOR FURTHER INFO  
SEE DWG 8944

## WARNING

IF POWER EQUIPMENT OR EXPLOSIVES ARE TO BE USED FOR EXCAVATION ON THIS PROJECT, THE CONTRACTOR MUST:  
 1) NOTIFY THE GAS COMPANY OF THE PROPOSED LOCATION OF EXCAVATION.  
 2) TAKE PRECAUTION TO AVOID DAMAGE TO GAS COMPANY INSTALLATIONS.  
 SEE PROVINCIAL REGULATION 140/92 FOR DETAILS

**METRIC**  
 WHOLE NUMBERS INDICATE MILLIMETRES  
 DECIMALIZED NUMBERS INDICATE METRES

**AECOM**  
 Certificate of Authorization  
 AECOM Canada Ltd.  
 No. 4671 Date: 09/07/21

**SEWER JUNCTION INFORMATION\***  
 REF. MH DIST FROM SIZE CLOCK AT  
 REF. MH  
 NO SEWER SERVICES IN CURRENT VIDEO INSPECTION

BID OPPORTUNITY NO. 372-2009

**LOCATION APPROVED UNDERGROUND STRUCTURES**

SUPR. U/G STRUCTURES	DATE

**NOTE:**  
 LOCATION OF UNDERGROUND STRUCTURES AS SHOWN ARE BASED ON THE BEST INFORMATION AVAILABLE. BUT NO GUARANTEE IS GIVEN THAT ALL EXISTING UTILITIES ARE SHOWN OR THAT THE GIVEN LOCATIONS ARE EXACT. CONFIRMATION OF EXISTENCE AND EXACT LOCATION OF ALL SERVICES MUST BE OBTAINED FROM THE INDIVIDUAL UTILITIES BEFORE PROCEEDING WITH CONSTRUCTION.

NO.	REVISIONS	YY/MM/DD	BY
0	ISSUED FOR CONSTRUCTION	09/07/21	KMB

**AECOM**

© 2009 AECOM Canada Ltd. All Rights Reserved. This document is protected by copyright law and may not be used, reproduced or modified in any manner or for any purpose except with the written permission of AECOM Canada Ltd. ("AECOM") or a party to which its copyright has been assigned. AECOM accepts no responsibility, and denies any liability whatsoever, to any party that uses, reproduces, modifies, or relies on this document without AECOM's express written consent.

DESIGNED BY	ALD	CHECKED BY	PL
DRAWN BY	KMB	APPROVED BY	BRYAN WEBER
HOR. SCALE	1:500	RELEASED FOR CONSTRUCTION	KZ
VERT. SCALE	N/A	DATE	JULY 21/09

PROFESSIONAL'S SEAL

ISSUED FOR CONSTRUCTION WAS SEALED BY  
 C. C. MACEY AND DATED  
 09/07/21

CONSULTANT DRAWING NO.  
 D265-244-01\_01-C-1028\_RX.dwg

**THE CITY OF WINNIPEG WATER AND WASTE DEPARTMENT**

**2009 WASTE WATER SEWER RENEWALS BY CIPP LINING CONTRACT 16**

**MCGILLIVRAY PLACE  
 DICKSON CRESCENT  
 TO BISCAYNE BAY**

SHEET 28 OF 52	REV 0
CITY DRAWING NUMBER	8965