



B SIZE 11" x 17" (279mm x 432mm)

PLOT: 7/22/2009 10:55:24 AM

FILE NAME: D265-244-01_01-C-1029_RX.dwg Saved By: berarok

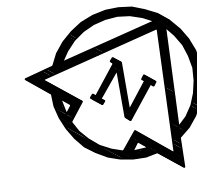

McGILLIVRAY PLACE

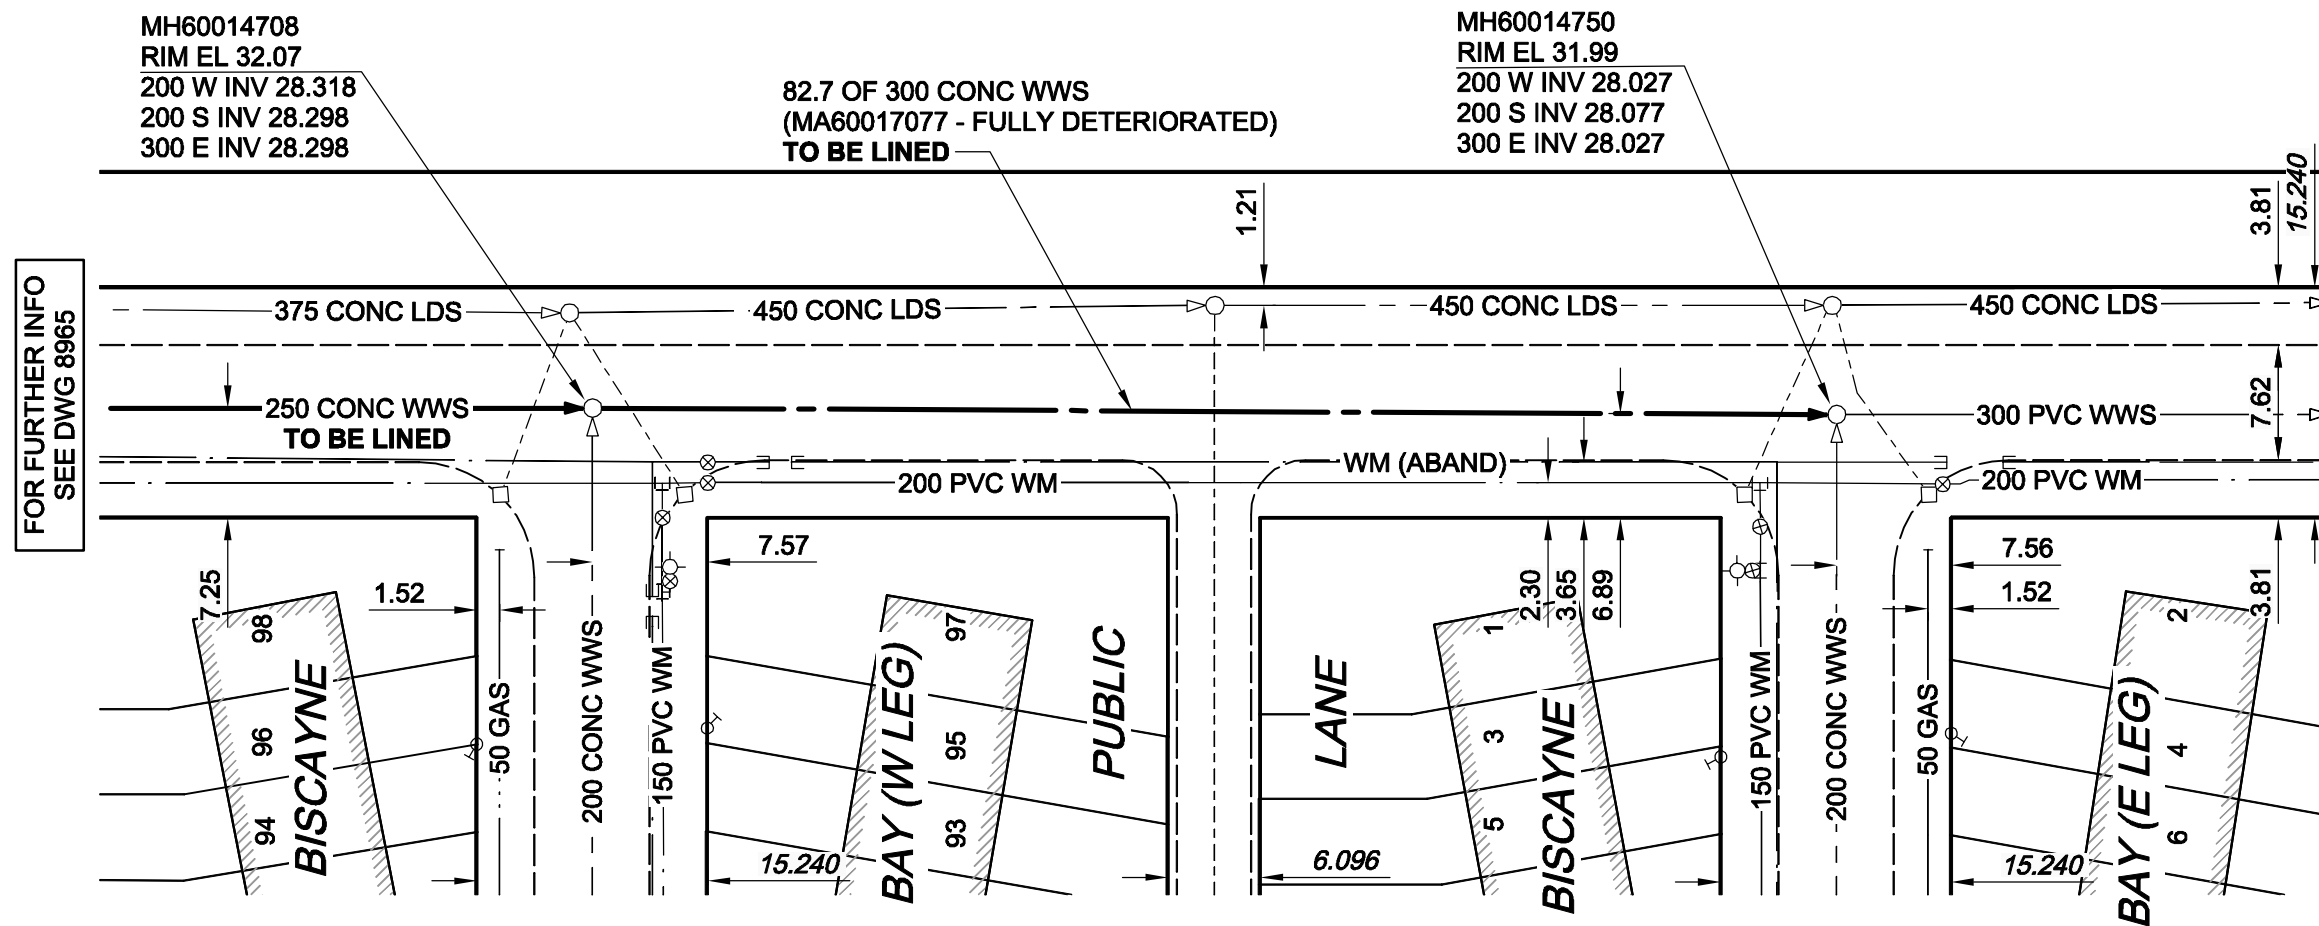

FOR FURTHER INFO
SEE DWG 8965

SEWER JUNCTION INFORMATION*
REF. MH DIST FROM SIZE CLOCK AT
REF. MH
NO SEWER SERVICES IN CURRENT VIDEO INSPECTION

WARNING

IF POWER EQUIPMENT OR EXPLOSIVES ARE TO BE USED FOR EXCAVATION ON THIS PROJECT, THE CONTRACTOR MUST:
1) NOTIFY THE GAS COMPANY OF THE PROPOSED LOCATION OF EXCAVATION.
2) TAKE PRECAUTION TO AVOID DAMAGE TO GAS COMPANY INSTALLATIONS.
SEE PROVINCIAL REGULATION 140/92 FOR DETAILS

METRIC
WHOLE NUMBERS INDICATE MILLIMETRES
DECIMALIZED NUMBERS INDICATE METRES

AECOM
Certificate of Authorization
AECOM Canada Ltd.
No. 4671 Date: 09/07/21

BID OPPORTUNITY NO. 372-2009

AECOM REVIEW DRAFT CHK WJd

LOCATION APPROVED UNDERGROUND STRUCTURES	
SUPR. U/G STRUCTURES	DATE COMMITTEE
NOTE: LOCATION OF UNDERGROUND STRUCTURES AS SHOWN ARE BASED ON THE BEST INFORMATION AVAILABLE. BUT NO GUARANTEE IS GIVEN THAT ALL EXISTING UTILITIES ARE SHOWN OR THAT THE GIVEN LOCATIONS ARE EXACT. CONFIRMATION OF EXISTENCE AND EXACT LOCATION OF ALL SERVICES MUST BE OBTAINED FROM THE INDIVIDUAL UTILITIES BEFORE PROCEEDING WITH CONSTRUCTION.	

BM 65-003 ELEV 232.439m	Tbit. In W. wall of General Bying School, Beaumont St. @ Waterford Bay, 0.6m N. of S.W. cor. of Bldg.		
NO.	ISSUED FOR CONSTRUCTION	09/07/21	KMB
NO.	REVISIONS	YY/MM/DD	BY

AECOM		© 2009 AECOM Canada Ltd. All Rights Reserved. This document is protected by copyright law and may not be used, reproduced or modified in any manner or for any purpose except with the written permission of AECOM Canada Ltd. ("AECOM") or a party to which its copyright has been assigned. AECOM accepts no responsibility, and denies any liability whatsoever, to any party that uses, reproduces, modifies, or relies on this document without AECOM's express written consent.	
DESIGNED BY	ALD	CHECKED BY	PL
DRAWN BY	KMB	APPROVED BY	BRYAN WEBER
HOR. SCALE	1:500	RELEASED FOR CONSTRUCTION	KZ
VERT. SCALE	N/A	DATE	JULY 21/09
DATE	09/07/21	DATE	JULY 21/09

PROFESSIONAL'S SEAL
ISSUED FOR CONSTRUCTION WAS SEALED BY
C. C. MACEY AND DATED 09/07/21
CONSULTANT DRAWING NO.
D265-244-01_01-C-1029_RX.dwg

THE CITY OF WINNIPEG

WATER AND WASTE DEPARTMENT

2009 WASTE WATER SEWER RENEWALS
BY CIPP LINING
CONTRACT 16

McGILLIVRAY PLACE
BISCAYNE BAY (W LEG)
TO BISCAYNE BAY (E LEG)

SHEET 29 OF 52

CITY DRAWING NUMBER

8966

REV 0