
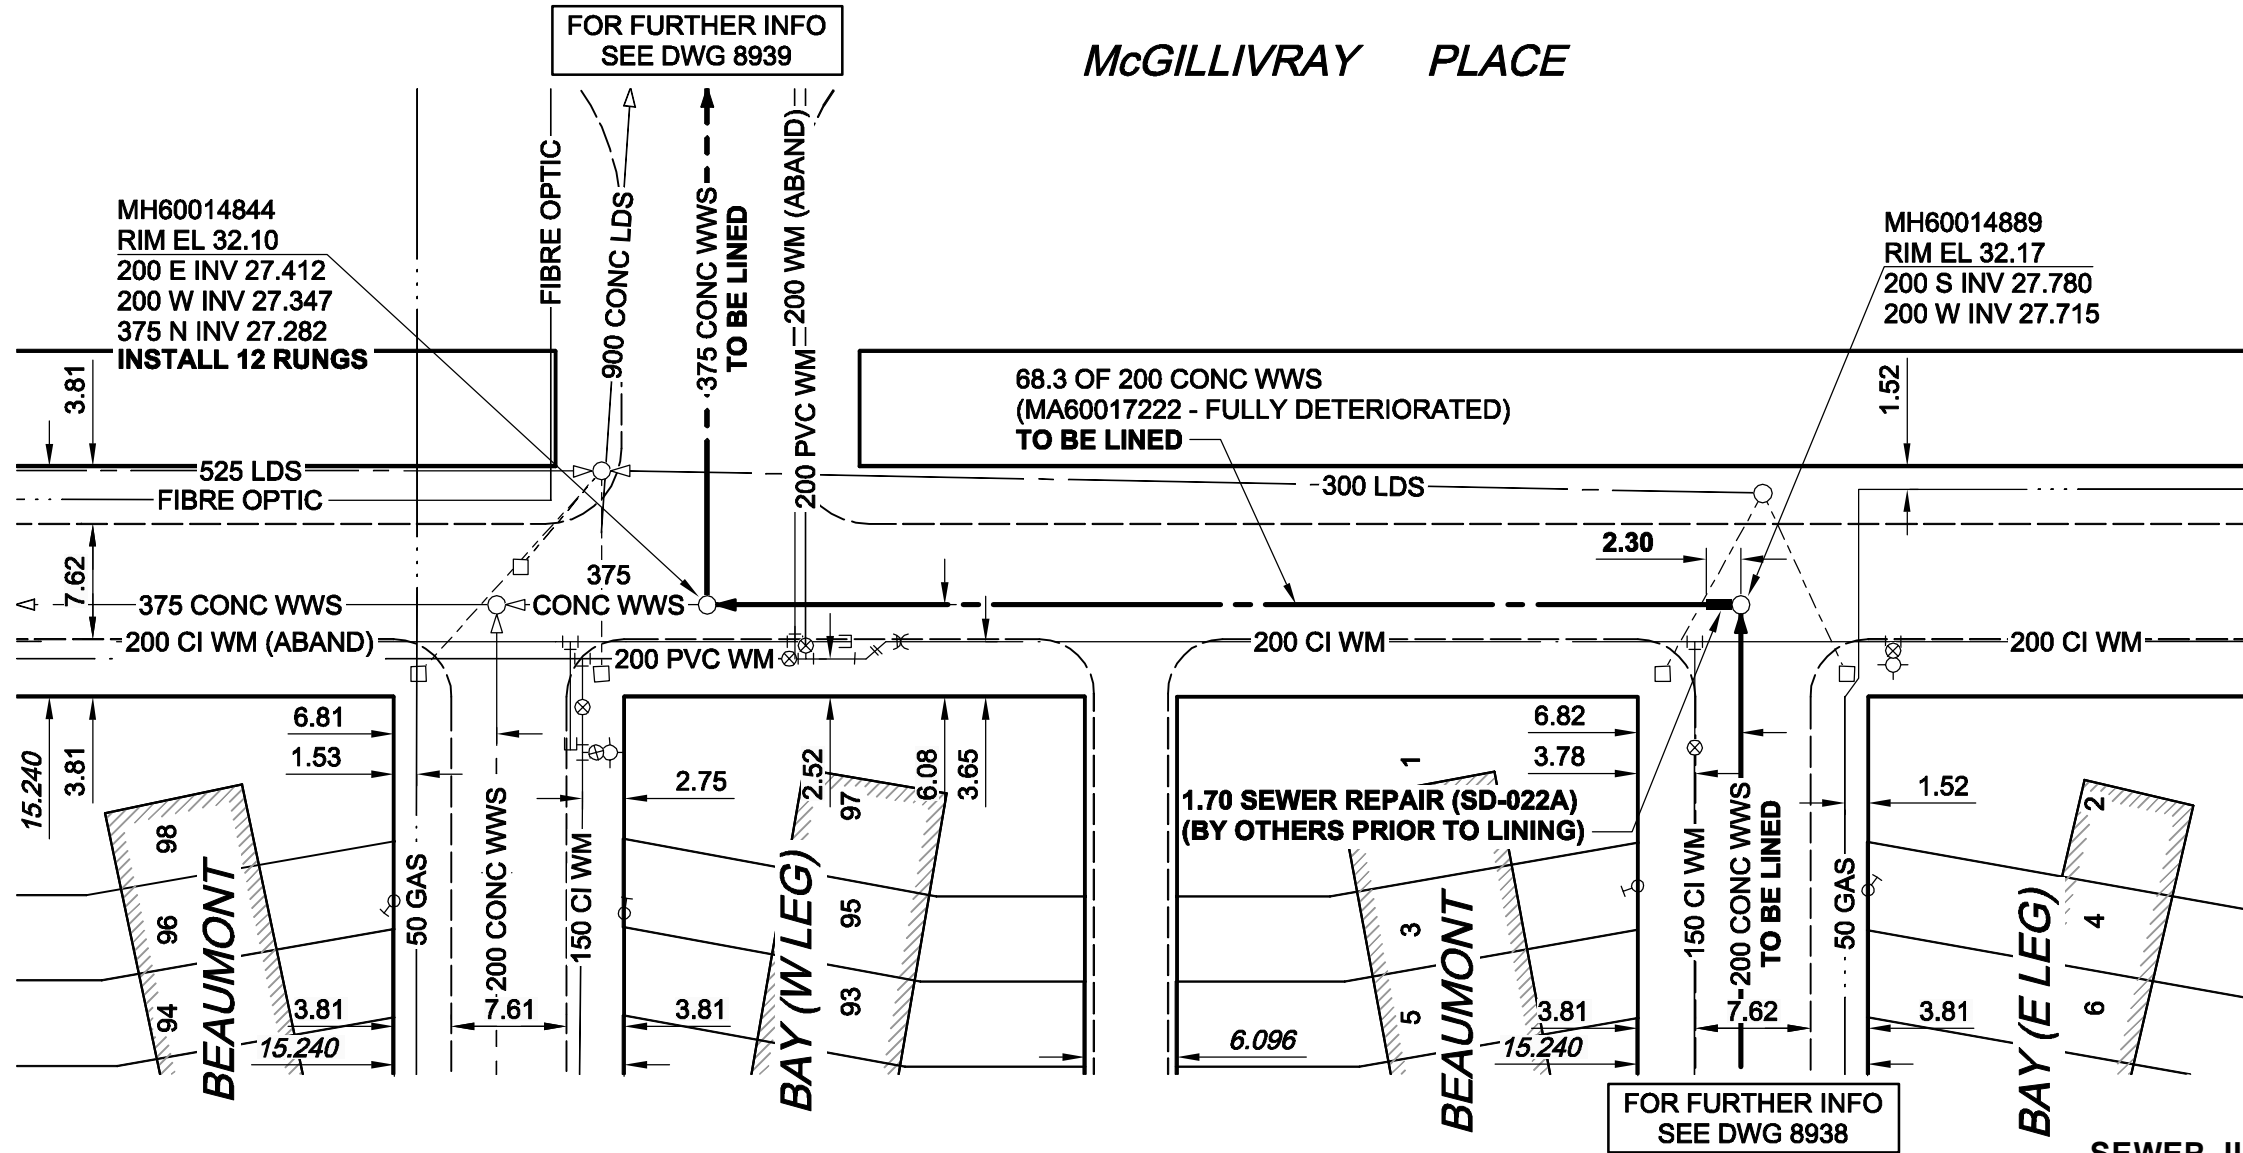


B SIZE 11" x 17" (279mm x 432mm)

PLOT: 7/22/2009 10:57:53 AM

FILE NAME: D265-244-01_01-C-1030_RX.dwg Saved By: berarok

McGILLIVRAY PLACE

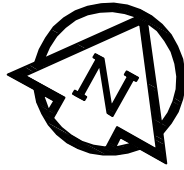

SEWER JUNCTION INFORMATION*

REF. MH	DIST FROM REF. MH	SIZE	CLOCK AT

NO SEWER SERVICES IN CURRENT VIDEO INSPECTION

WARNING
IF POWER EQUIPMENT OR EXPLOSIVES ARE TO BE USED FOR EXCAVATION ON THIS PROJECT, THE CONTRACTOR MUST:
1) NOTIFY THE GAS COMPANY OF THE PROPOSED LOCATION OF EXCAVATION.
2) TAKE PRECAUTION TO AVOID DAMAGE TO GAS COMPANY INSTALLATIONS.
SEE PROVINCIAL REGULATION 140/92 FOR DETAILS.

METRIC
WHOLE NUMBERS INDICATE MILLIMETRES
DECIMALIZED NUMBERS INDICATE METRES

APECM
Certificate of Authorization
AECOM Canada Ltd.
No. 4671 Date: 09/07/21

BID OPPORTUNITY NO. 372-2009

NO.	REVISIONS	YY/MM/DD	BY
0	ISSUED FOR CONSTRUCTION	09/07/21	KMB

AECOM		© 2009 AECOM Canada Ltd. All Rights Reserved. This document is protected by copyright law and may not be used, reproduced or modified in any manner or for any purpose except with the written permission of AECOM Canada Ltd. ("AECOM") or a party to which its copyright has been assigned. AECOM accepts no responsibility, and denies any liability whatsoever, to any party that uses, reproduces, modifies, or relies on this document without AECOM's express written consent.	
DESIGNED BY	ALD	CHECKED BY	PL
DRAWN BY	KMB	APPROVED BY	BRYAN WEBER
HOR. SCALE	1:500	RELEASED FOR CONSTRUCTION	KZ
VERT. SCALE	N/A		
DATE	09/07/21	DATE	JULY 21/09

PROFESSIONAL'S SEAL

ISSUED FOR CONSTRUCTION WAS SEALED BY
C. C. MACEY
AND DATED
09/07/21

CONSULTANT DRAWING NO.
D265-244-01_01-C-1030_RX.dwg

THE CITY OF WINNIPEG WATER AND WASTE DEPARTMENT

**2009 WASTE WATER SEWER RENEWALS
BY CIPP LINING
CONTRACT 16**

**McGILLIVRAY PLACE
BEAUMONT BAY (W LEG)
TO BEAUMONT BAY (E LEG)**

SHEET 30 OF 52
CITY DRAWING NUMBER 8967
REV 0

AECOM REVIEW DRFT CHK WJd