


RAMPART BAY (W LEG)

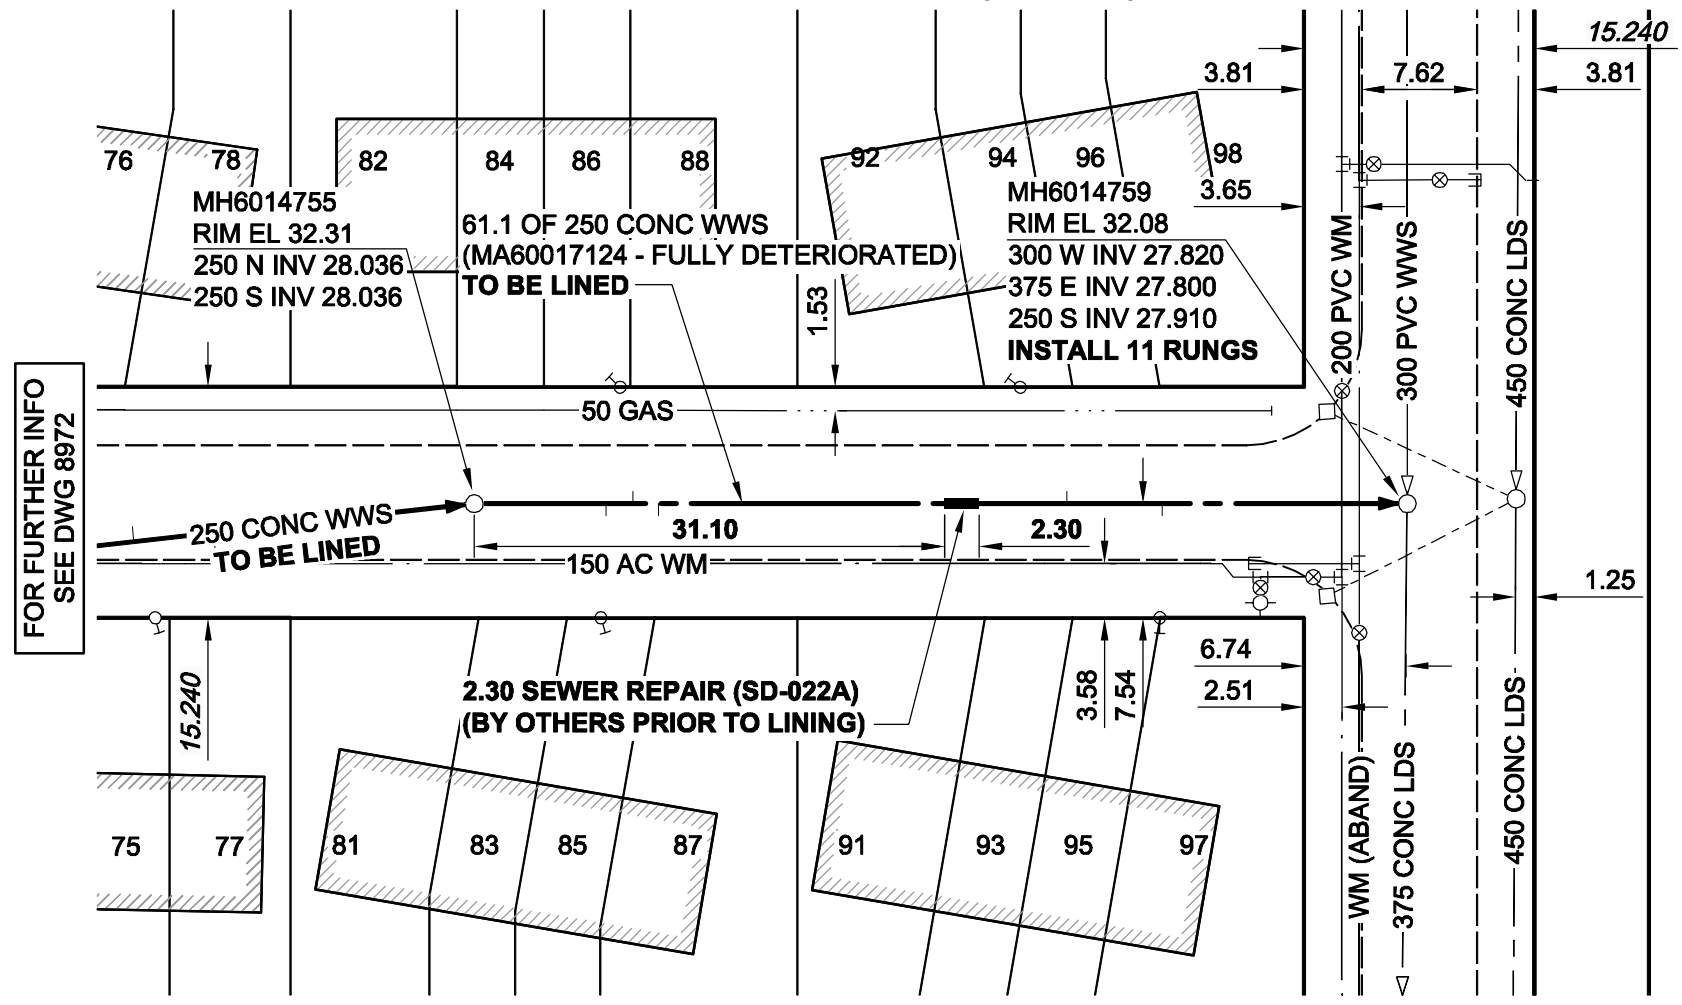

MCGILLIVRAY PLACE

SEWER JUNCTION INFORMATION*

REF. MH	DIST FROM REF. MH	SIZE	CLOCK AT
MH60014755	8.70	150Ø	03
MH60014755	10.50	150Ø	10
MH60014755	12.20	150Ø	01
MH60014755	39.20	150Ø	10
MH60014755	45.50	150Ø	01

*JUNCTION INFORMATION FROM VIDEO INSPECTION

WARNING

IF POWER EQUIPMENT OR EXPLOSIVES ARE TO BE USED FOR EXCAVATION ON THIS PROJECT, THE CONTRACTOR MUST:
 1) NOTIFY THE GAS COMPANY OF THE PROPOSED LOCATION OF EXCAVATION.
 2) TAKE PRECAUTION TO AVOID DAMAGE TO GAS COMPANY INSTALLATIONS.
 SEE PROVINCIAL REGULATION 140/92 FOR DETAILS

METRIC
 WHOLE NUMBERS INDICATE MILLIMETRES
 DECIMALIZED NUMBERS INDICATE METRES

AECOM
 Certificate of Authorization
 AECOM Canada Ltd.
 No. 4671 Date: 09/07/21

BID OPPORTUNITY NO. 372-2009

AECOM REVIEW DRAFT CHK WJd

LOCATION APPROVED UNDERGROUND STRUCTURES	
SUPR. U/G STRUCTURES	DATE COMMITTEE

NOTE:
 LOCATION OF UNDERGROUND STRUCTURES AS SHOWN ARE BASED ON THE BEST INFORMATION AVAILABLE. BUT NO GUARANTEE IS GIVEN THAT ALL EXISTING UTILITIES ARE SHOWN OR THAT THE GIVEN LOCATIONS ARE EXACT. CONFIRMATION OF EXISTENCE AND EXACT LOCATION OF ALL SERVICES MUST BE OBTAINED FROM THE INDIVIDUAL UTILITIES BEFORE PROCEEDING WITH CONSTRUCTION.

NO.	ISSUED FOR CONSTRUCTION	YY/MM/DD	BY
0	ISSUED FOR CONSTRUCTION	09/07/21	KMB

DESIGNED BY		CHECKED BY	
ALD		PL	
DRAWN BY		APPROVED BY	
KMB		BRYAN WEBER	
HOR. SCALE		RELEASED FOR CONSTRUCTION	
1:500		KZ	
VERT. SCALE		DATE	
N/A		JULY 21/09	

PROFESSIONAL'S SEAL
 ISSUED FOR CONSTRUCTION WAS SEALED BY
 C. C. MACEY AND DATED 09/07/21
 CONSULTANT DRAWING NO. D265-244-01_01-C-1036_RX.dwg

THE CITY OF WINNIPEG WATER AND WASTE DEPARTMENT

2009 WASTE WATER SEWER RENEWALS BY CIPP LINING CONTRACT 16

RAMPART BAY (W LEG)
 18m N OF RAMPART BAY (S LEG) TO MCGILLIVRAY PLACE

SHEET 36 OF 52
 CITY DRAWING NUMBER **8973** REV 0