



B SIZE 11" x 17" (279mm x 432mm)

PLOT: 7/22/2009 11:40:29 AM

FILE NAME: D265-244-01_01-C-1044_RX.dwg Saved By: berarok

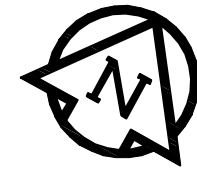

SOMERVILLE AVENUE

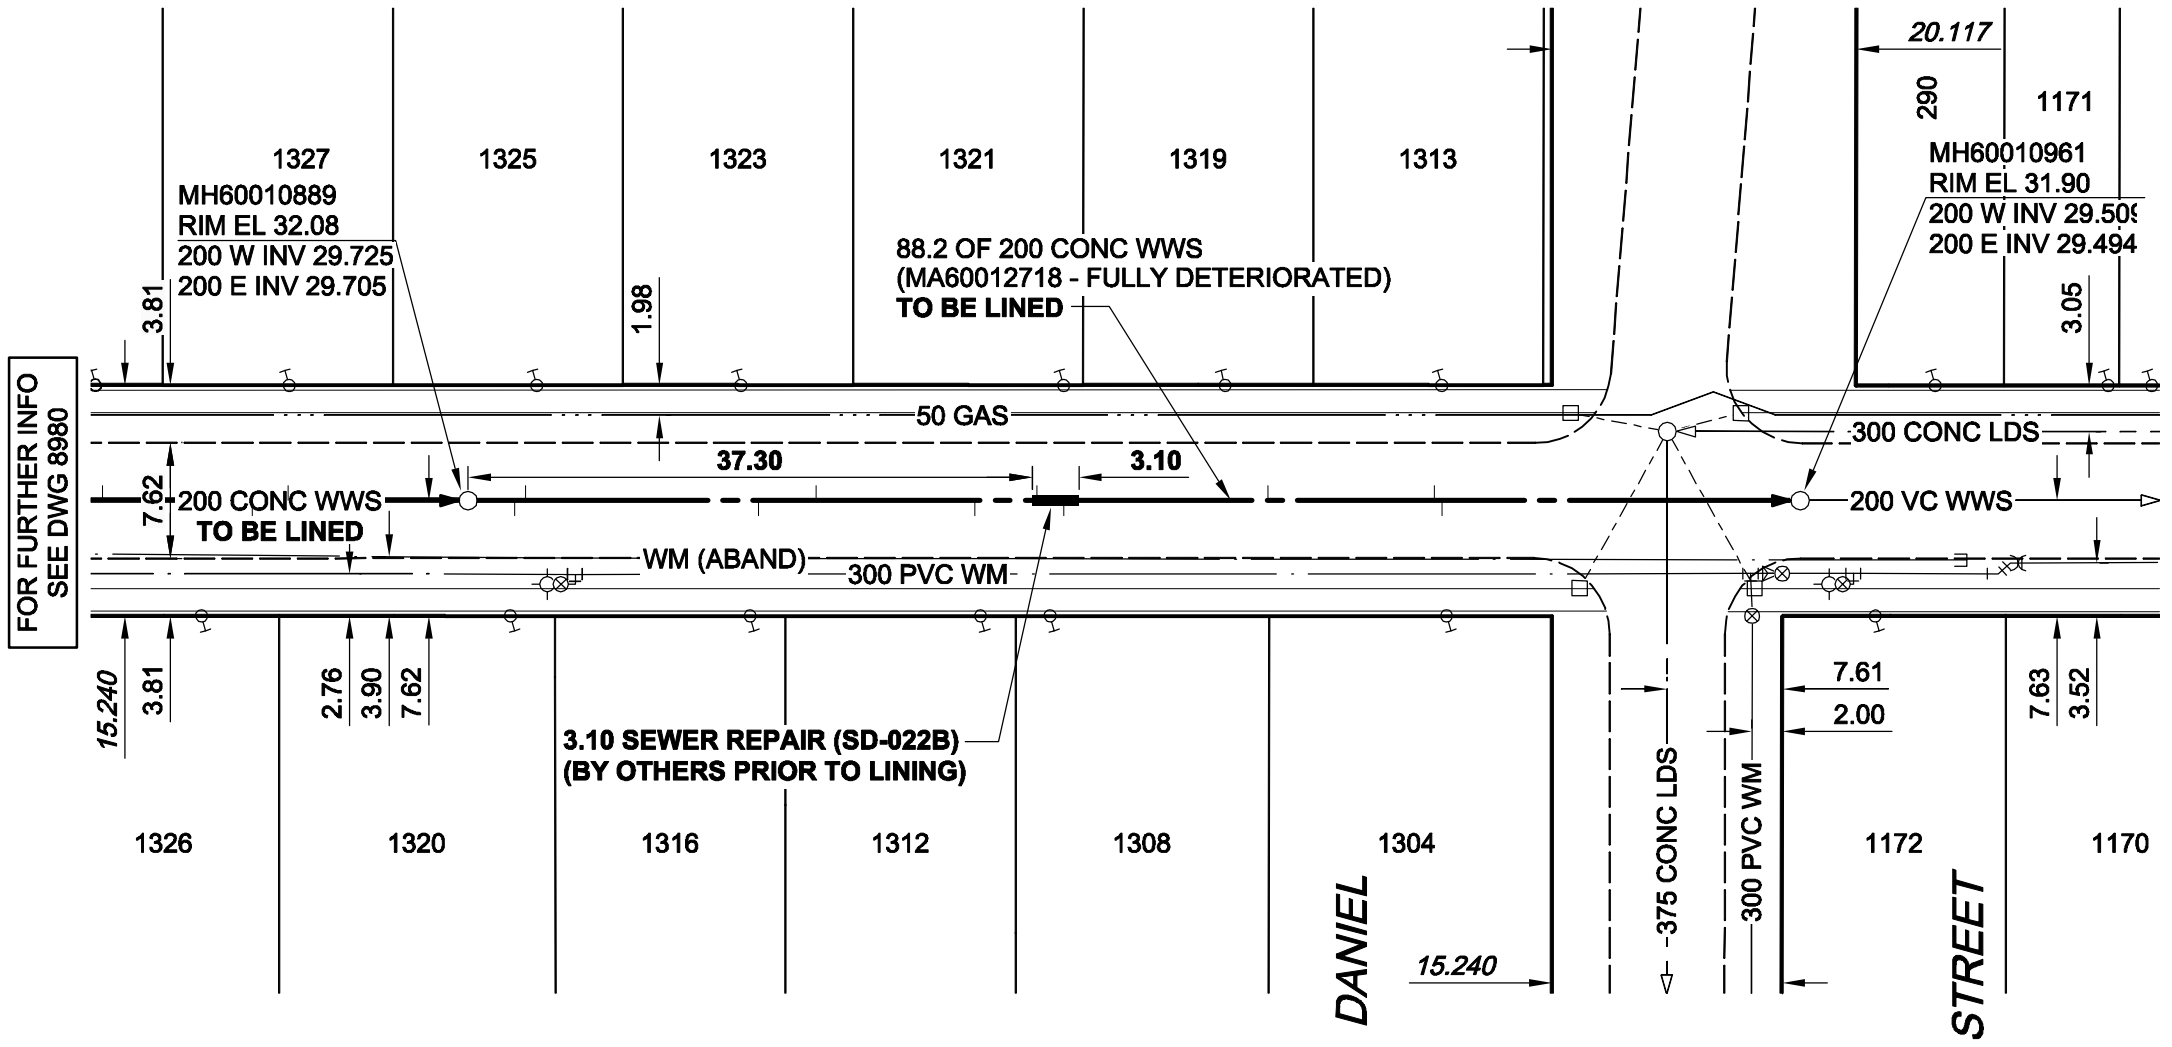

FOR FURTHER INFO
SEE DWG 8980

SEWER JUNCTION INFORMATION*

REF. MH	DIST FROM	SIZE	CLOCK AT
	REF. MH		
MH60010889	3.10	100Ø	02
MH60010889	3.80	100Ø	10
MH60010889	19.20	100Ø	02
MH60010889	23.00	100Ø	10
MH60010889	33.50	100Ø	02
MH60010889	33.50	100Ø	02
MH60010889	37.60	100Ø	10
MH60010889	39.40	100Ø	02
MH60010889	52.90	100Ø	10
MH60010889	63.90	100Ø	10
MH60010889	64.40	100Ø	02

*JUNCTION INFORMATION FROM VIDEO INSPECTION

WARNING

IF POWER EQUIPMENT OR EXPLOSIVES ARE TO BE USED FOR EXCAVATION ON THIS PROJECT, THE CONTRACTOR MUST:
 1) NOTIFY THE GAS COMPANY OF THE PROPOSED LOCATION OF EXCAVATION.
 2) TAKE PRECAUTION TO AVOID DAMAGE TO GAS COMPANY INSTALLATIONS.
 SEE PROVINCIAL REGULATION 140/92 FOR DETAILS

METRIC
 WHOLE NUMBERS INDICATE MILLIMETRES
 DECIMALIZED NUMBERS INDICATE METRES

AECOM
 Certificate of Authorization
 AECOM Canada Ltd.
 No. 4671 Date: 09/07/21

BID OPPORTUNITY NO. 372-2009

AECOM REVIEW DRFT CHK WJd

LOCATION APPROVED UNDERGROUND STRUCTURES	
SUPR. U/G STRUCTURES	DATE COMMITTEE
NOTE: LOCATION OF UNDERGROUND STRUCTURES AS SHOWN ARE BASED ON THE BEST INFORMATION AVAILABLE. BUT NO GUARANTEE IS GIVEN THAT ALL EXISTING UTILITIES ARE SHOWN OR THAT THE GIVEN LOCATIONS ARE EXACT. CONFIRMATION OF EXISTENCE AND EXACT LOCATION OF ALL SERVICES MUST BE OBTAINED FROM THE INDIVIDUAL UTILITIES BEFORE PROCEEDING WITH CONSTRUCTION.	

NO.	REVISIONS	YY/MM/DD	BY
0	ISSUED FOR CONSTRUCTION	09/07/21	KMB

DESIGNED BY		CHECKED BY	
ALD		PL	
DRAWN BY		APPROVED BY	
KMB		BRYAN WEBER	
HOR. SCALE		RELEASED FOR CONSTRUCTION	
1:500		KZ	
VERT. SCALE		DATE	
N/A		JULY 21/09	

PROFESSIONAL'S SEAL
 ISSUED FOR CONSTRUCTION WAS SEALED BY
 C. C. MACEY AND DATED 09/07/21
 CONSULTANT DRAWING NO.
 D265-244-01_01-C-1044_RX.dwg

THE CITY OF WINNIPEG
WATER AND WASTE DEPARTMENT
 2009 WASTE WATER SEWER RENEWALS
 BY CIPP LINING
 CONTRACT 16
 SOMERVILLE AVENUE
 66m E OF BEAUMONT STREET
 TO DANIEL STREET

SHEET 44 OF 52
 CITY DRAWING NUMBER
8981
 REV 0