


B SIZE 11" x 17" (279mm x 432mm)

PLOT: 7/30/2009 3:33:57 PM

FILE NAME: D265-244-02\_01-C-1011\_RX.dwg Saved By: berarok

# DICKSON CRESCENT

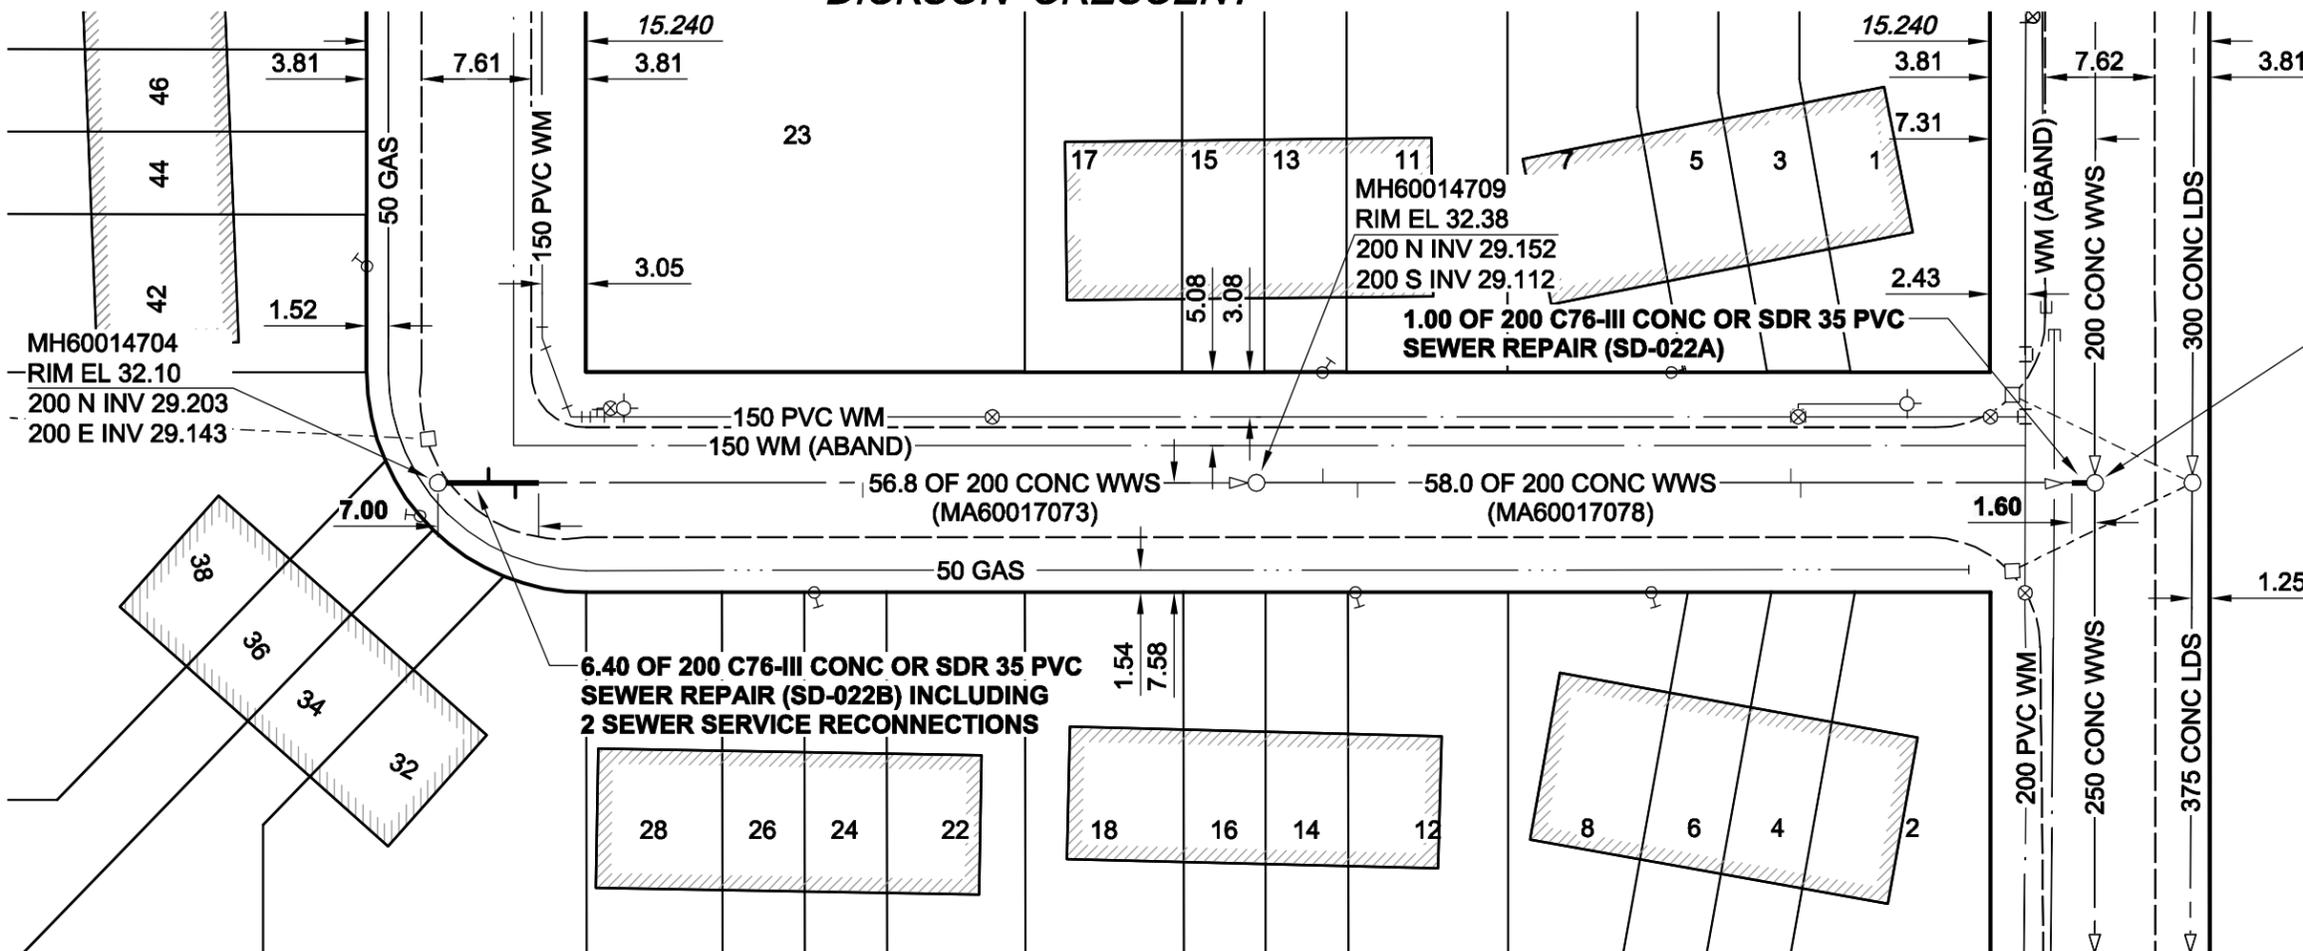

MH60014718  
RIM EL 32.04  
200 W INV 28.546  
200 E INV 28.536  
200 S INV 28.496

McGILLIVRAY PLACE

### SEWER JUNCTION INFORMATION\*

REF. MH	DIST FROM REF. MH	SIZE	CLOCK AT
MH60014704	3.50	150Ø	03
MH60014704	5.40	150Ø	10
MH60014704	29.50	150Ø	02

\*JUNCTION INFORMATION FROM VIDEO INSPECTION

### SEWER JUNCTION INFORMATION\*

REF. MH	DIST FROM REF. MH	SIZE	CLOCK AT
MH60014709	4.60	100Ø	10
MH60014709	7.00	100Ø	02
MH60014709	37.10	100Ø	10
MH60014709	37.80	100Ø	02

\*JUNCTION INFORMATION FROM VIDEO INSPECTION

### CONSTRUCTION NOTES:

1. CONTRACTOR TO VERIFY LIMITS OF SEWER REPAIRS PRIOR TO EXCAVATION BY MEANS OF VIDEO INSPECTION.
2. CONTRACTOR TO PROVIDE VIDEO INSPECTION OF SEWER SERVICES WITHIN LIMITS OF REPAIR IN PRESENCE OF CONTRACT ADMINISTRATOR TO DETERMINE IF SERVICE RENEWAL IS REQUIRED.
3. ALL BACKFILL TO BE CLASS 5 BACKFILL UNDER BOULEVARDS AND CLASS 3 UNDER OR WITHIN 1.0m OF PAVEMENTS AND SIDEWALKS.

## WARNING

IF POWER EQUIPMENT OR EXPLOSIVES ARE TO BE USED FOR EXCAVATION ON THIS PROJECT, THE CONTRACTOR MUST:

- 1) NOTIFY THE GAS COMPANY OF THE PROPOSED LOCATION OF EXCAVATION.
  - 2) TAKE PRECAUTION TO AVOID DAMAGE TO GAS COMPANY INSTALLATIONS.
- SEE PROVINCIAL REGULATION 140/92 FOR DETAILS

**METRIC**  
WHOLE NUMBERS INDICATE MILLIMETRES  
DECIMALIZED NUMBERS INDICATE METRES



Certificate of Authorization

AECOM Canada Ltd.

No. 4671 Date: 09/07/29

BID OPPORTUNITY NO. 374-2009

### LOCATION APPROVED UNDERGROUND STRUCTURES

SUPR. U/G STRUCTURES DATE COMMITTEE

**NOTE:**  
LOCATION OF UNDERGROUND STRUCTURES AS SHOWN ARE BASED ON THE BEST INFORMATION AVAILABLE. BUT NO GUARANTEE IS GIVEN THAT ALL EXISTING UTILITIES ARE SHOWN OR THAT THE GIVEN LOCATIONS ARE EXACT. CONFIRMATION OF EXISTENCE AND EXACT LOCATION OF ALL SERVICES MUST BE OBTAINED FROM THE INDIVIDUAL UTILITIES BEFORE PROCEEDING WITH CONSTRUCTION.

BM 64-039 ELEV 232.632	84R578-NW COR. OF CLARENCE AVE. & HUDSON ST., TBLT. ON TOP OF IRON PIPE, 5.8m S OF N.L. CLARENCE AVE., PRODUCED ALONG THE W LINE OF HUDSON ST. FROM THE NORTH.		
0	ISSUED FOR CONSTRUCTION	09/07/24	KMB
NO.	REVISIONS	YY/MM/DD	BY

## AECOM

© 2009 AECOM Canada Ltd. All Rights Reserved. This document is protected by copyright law and may not be used, reproduced or modified in any manner or for any purpose except with the written permission of AECOM Canada Ltd. ("AECOM") or a party to which its copyright has been assigned. AECOM accepts no responsibility, and denies any liability whatsoever, to any party that uses, reproduces, modifies, or relies on this document without AECOM's express written consent.

DESIGNED BY	PL	CHECKED BY	ALD
DRAWN BY	GDL	APPROVED BY	KWF
HOR. SCALE	1:500	RELEASED FOR CONSTRUCTION	KZ
VERT. SCALE	N/A	DATE	July 30/09
DATE	09/07/29	DATE	July 30/09

### PROFESSIONAL'S SEAL

ISSUED FOR CONSTRUCTION  
WAS SEALED BY  
K. W. FITCHETT  
AND DATED  
JULY 29/09

CONSULTANT DRAWING NO.

D265-244-02\_01-C-1011\_RX.dwg



# THE CITY OF WINNIPEG WATER AND WASTE DEPARTMENT

## 2009 WASTE WATER SEWER RENEWALS BY REPAIRS AND REPLACEMENTS CONTRACT 18

DICKSON CRESCENT  
DICKSON CRESCENT (S LEG)  
TO 26m S OF MCGILLIVRAY PLACE

SHEET 11 OF 35

CITY DRAWING NUMBER

# 8881

REV 0