
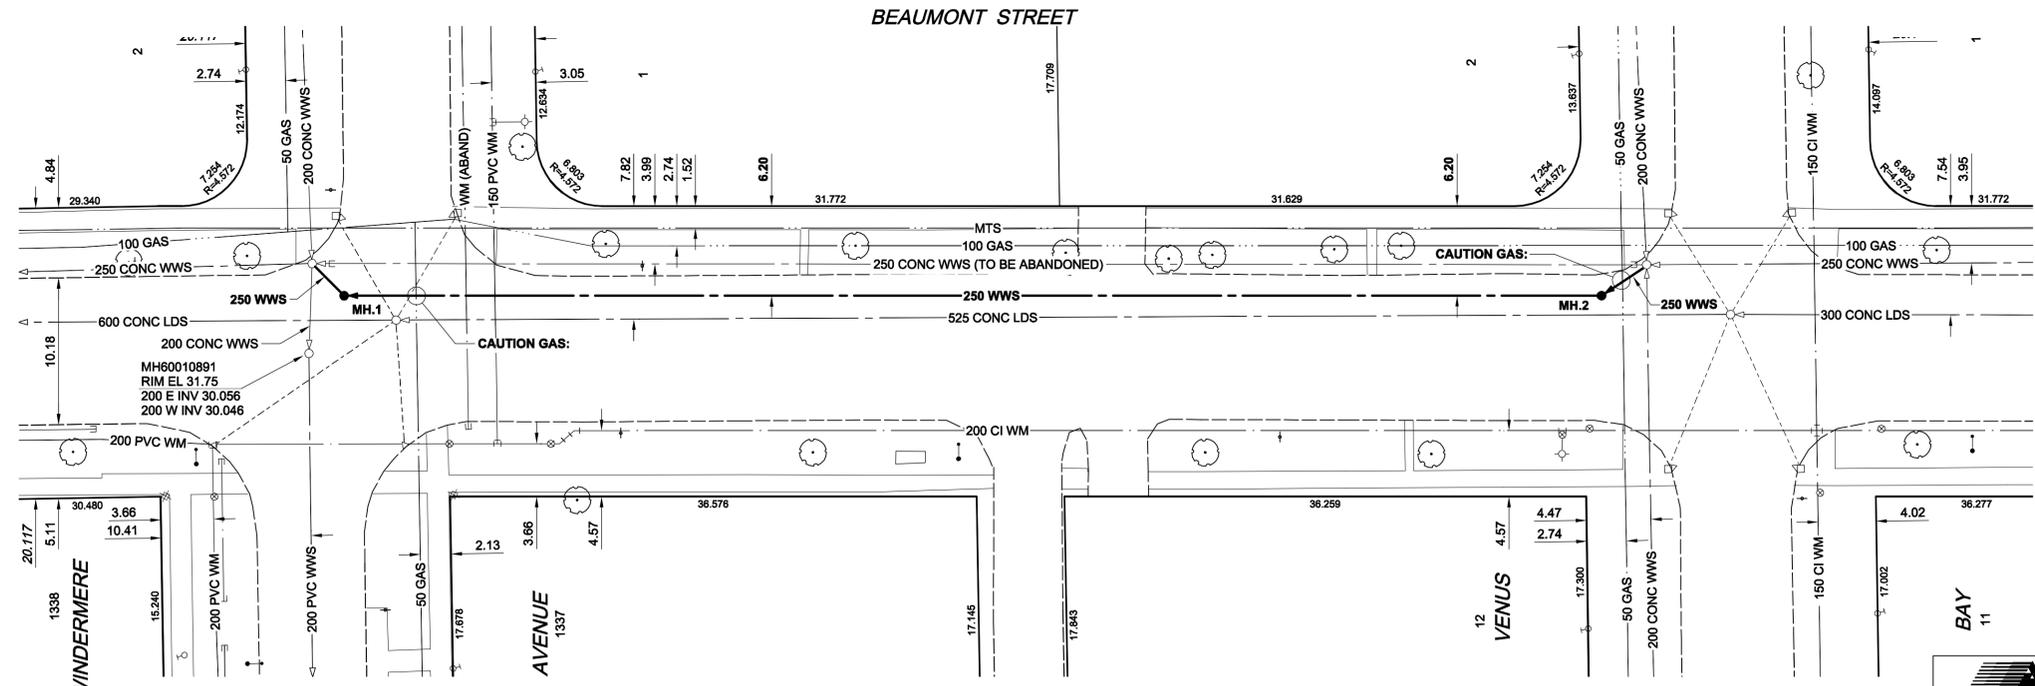


D SIZE 22" x 34" (559mm x 864mm)

PLOT: 7/30/2009 4:37:34 PM

AECOM REVIEW DRFT CHK ADL AECOM FILE NAME: D285-244-02\_01-C-1035\_RX.dwg Saved By:

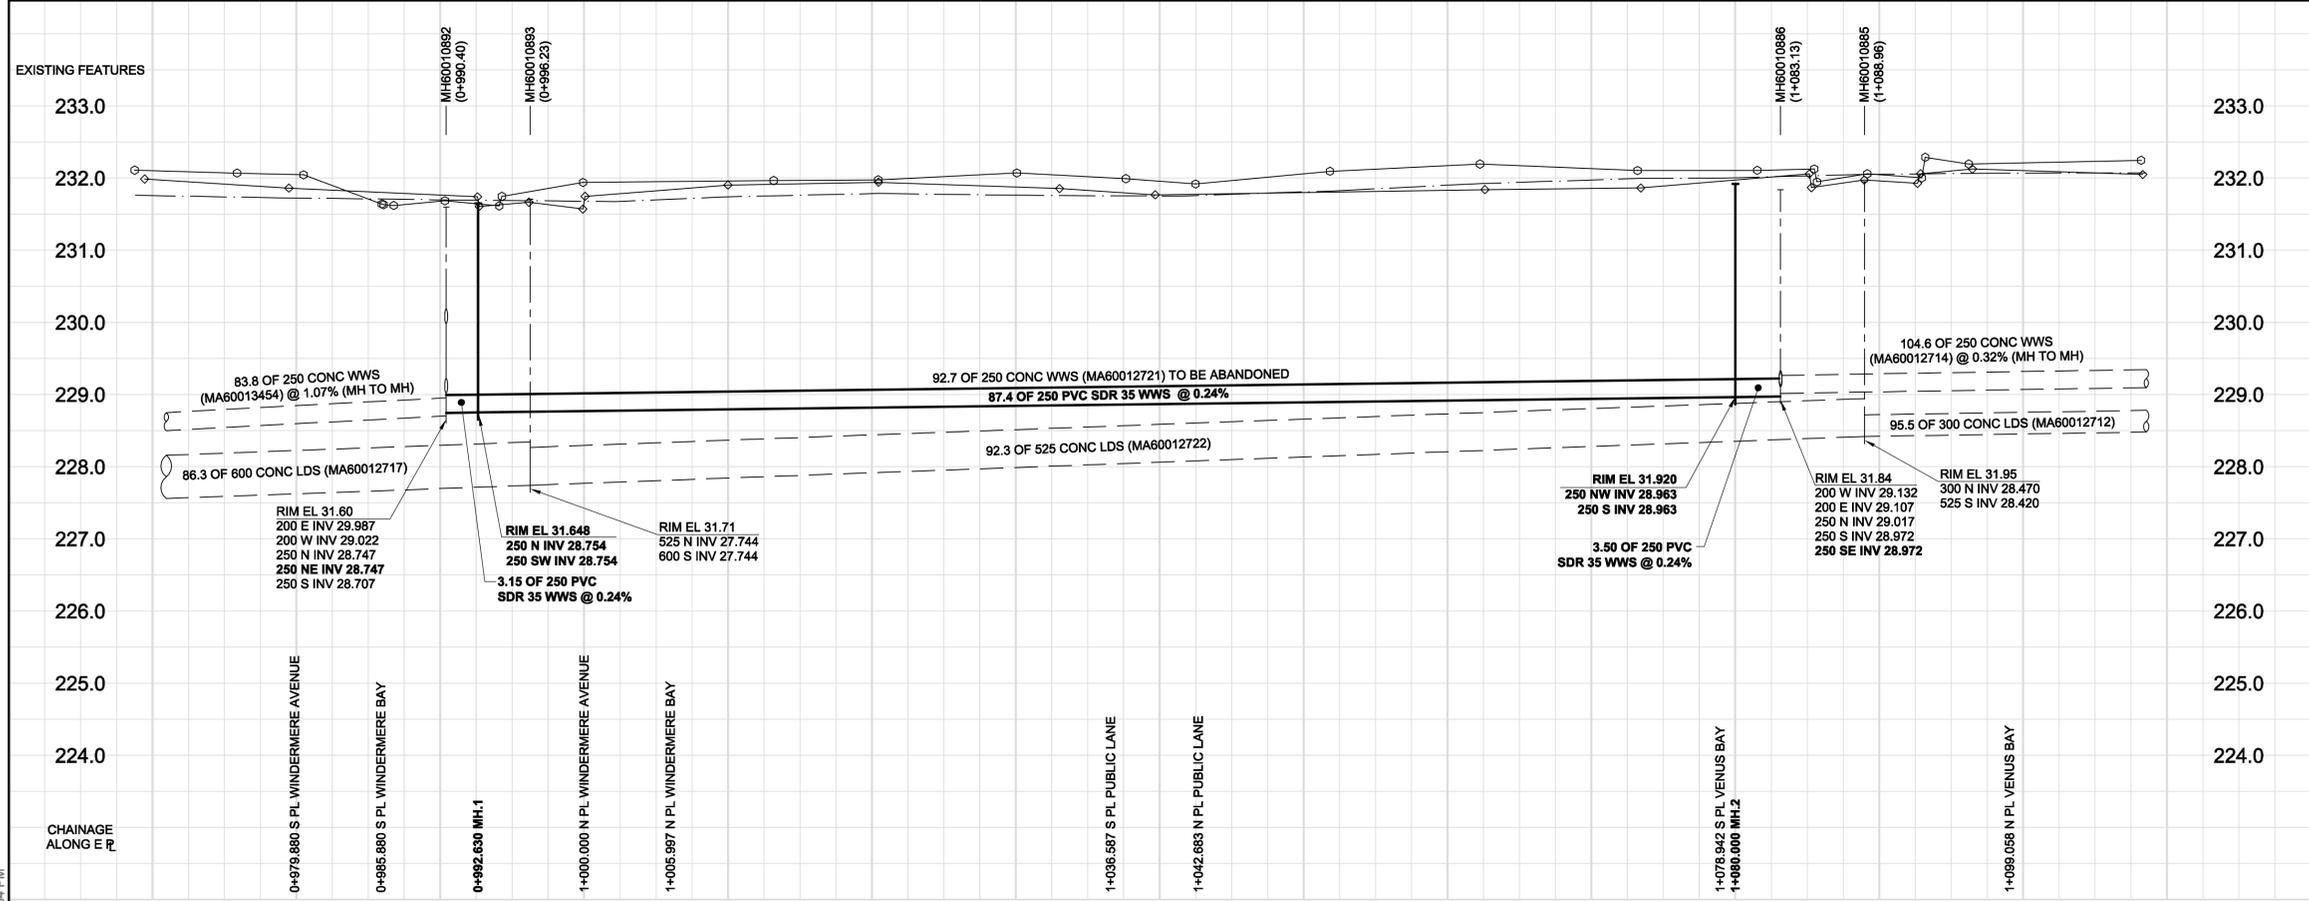

**SEWER JUNCTION INFORMATION\***  
 REF. MH DST FROM SIZE CLOCK AT  
 REF. MH  
 NO SEWER SERVICES IN CURRENT VIDEO INSPECTION

- CONSTRUCTION NOTES:**
1. ALL WORK AND MATERIALS SHALL CONFORM TO THE CITY OF WINNIPEG STANDARD SPECIFICATIONS.
  2. INSTALL NEW SEWER BY TRENCHLESS METHODS.
  3. ALL AUGER SHAFTS SHALL HAVE CLASS 3 BACKFILL UNDER PAVED SURFACES AND CLASS 5 BACKFILL (GRANULAR BACKFILL TO 300 mm ABOVE SERVICE ) IN BOULEVARD AREAS.
  4. RENEW SEWER SERVICES TO PROPERTY LINE.
  5. ALL SEWER AND WATER SERVICES TO BE LOCATED IN THE FIELD BY THE CONTRACTOR.
  6. ABANDON EXISTING SEWER AND SEWER SERVICES.
  7. ALL SEWER SERVICES SHALL BE 150 PVC SDR 35.
  8. EXIST WASTEWATER SEWER TO BE CAPPED AND ABANDONED.

**WARNING**  
 IF POWER EQUIPMENT OR EXPLOSIVES ARE TO BE USED FOR EXCAVATION ON THIS PROJECT, THE CONTRACTOR MUST:  
 1) NOTIFY THE GAS COMPANY OF THE PROPOSED LOCATION OF EXCAVATION.  
 2) TAKE PRECAUTION TO AVOID DAMAGE TO GAS COMPANY INSTALLATIONS.  
 SEE PROVINCIAL REGULATION 140/92 FOR DETAILS

**AECOM**  
 Certificate of Authorization  
 AECOM Canada Ltd.  
 No. 4671 Date: 09/07/29

BID OPPORTUNITY NO. 374-2009

EXISTING	LEGEND - PLAN	NEW	EXISTING	LEGEND - PLAN	NEW	EXISTING	LEGEND - PROFILE	NEW
150 WM	WATERMAIN	150 WM	CURB STOP	150 WM	WATERMAIN	150 WM	WATERMAIN	150 WM
300 LDS	LAND DRAINAGE SEWER	300 LDS	REDUCER	300 LDS	LAND DRAINAGE SEWER	300 LDS	HYDRANT	300 LDS
250 WWS	WASTE WATER SEWER	250 WWS	COUPLING	250 WWS	WASTE WATER SEWER	250 WWS	VALVE	250 WWS
	MANHOLE		ANODE		LAND DRAINAGE SEWER			
	CATCH BASIN		HYDRO		WASTE WATER SEWER			
	CURB INLET		MTS		PAVEMENT CROWN			
	CULVERT		GAS		N/W PROPERTY LINE			
	PIPE ABANDONMENTS		TESTHOLE		S/E PROPERTY LINE			
	SURVEY BAR		LAMP STANDARD		N/W GUTTER			
			TREE		S/E GUTTER			

**LOCATION APPROVED**  
 UNDERGROUND STRUCTURES  
 SUPR. U/G STRUCTURES DATE COMMITTEE  
 NOTE:  
 LOCATION OF UNDERGROUND STRUCTURES AS SHOWN ARE BASED ON THE BEST INFORMATION AVAILABLE. BUT NO GUARANTEE IS GIVEN THAT ALL EXISTING UTILITIES ARE SHOWN OR THAT THE GIVEN LOCATIONS ARE EXACT. CONFIRMATION OF EXISTENCE AND EXACT LOCATION OF ALL SERVICES MUST BE OBTAINED FROM THE INDIVIDUAL UTILITIES BEFORE PROCEEDING WITH CONSTRUCTION.

NO.	REVISIONS	YYMMDD	BY
0	ISSUED FOR CONSTRUCTION	09/07/24	KMB

DESIGNED BY	PL	CHECKED BY	ALD
DRAWN BY	KMB	APPROVED BY	KWF
HOR. SCALE	1:250	RELEASED FOR CONSTRUCTION	KZ
VERT. SCALE	1:50	DATE	July 30/09
DATE	09/07/29		

PROFESSIONAL'S SEAL  
 ISSUED FOR CONSTRUCTION WAS SEALED BY K. W. FITCHETT AND DATED JULY 29/09  
 CONSULTANT DRAWING NO. D285-244-02\_01-C-1035\_RX.dwg

**THE CITY OF WINNIPEG**  
 WATER AND WASTE DEPARTMENT  
**2009 COMBINED SEWER RENEWALS**  
 EXTERNAL POINT REPAIRS & REPLACEMENTS  
 CONTRACT 18  
 BEAUMONT STREET  
 WINDERMERE AVENUE  
 TO VENUS BAY

SHEET 35 OF 35  
 CITY DRAWING NUMBER 8905  
 REV 0