




TLS-071

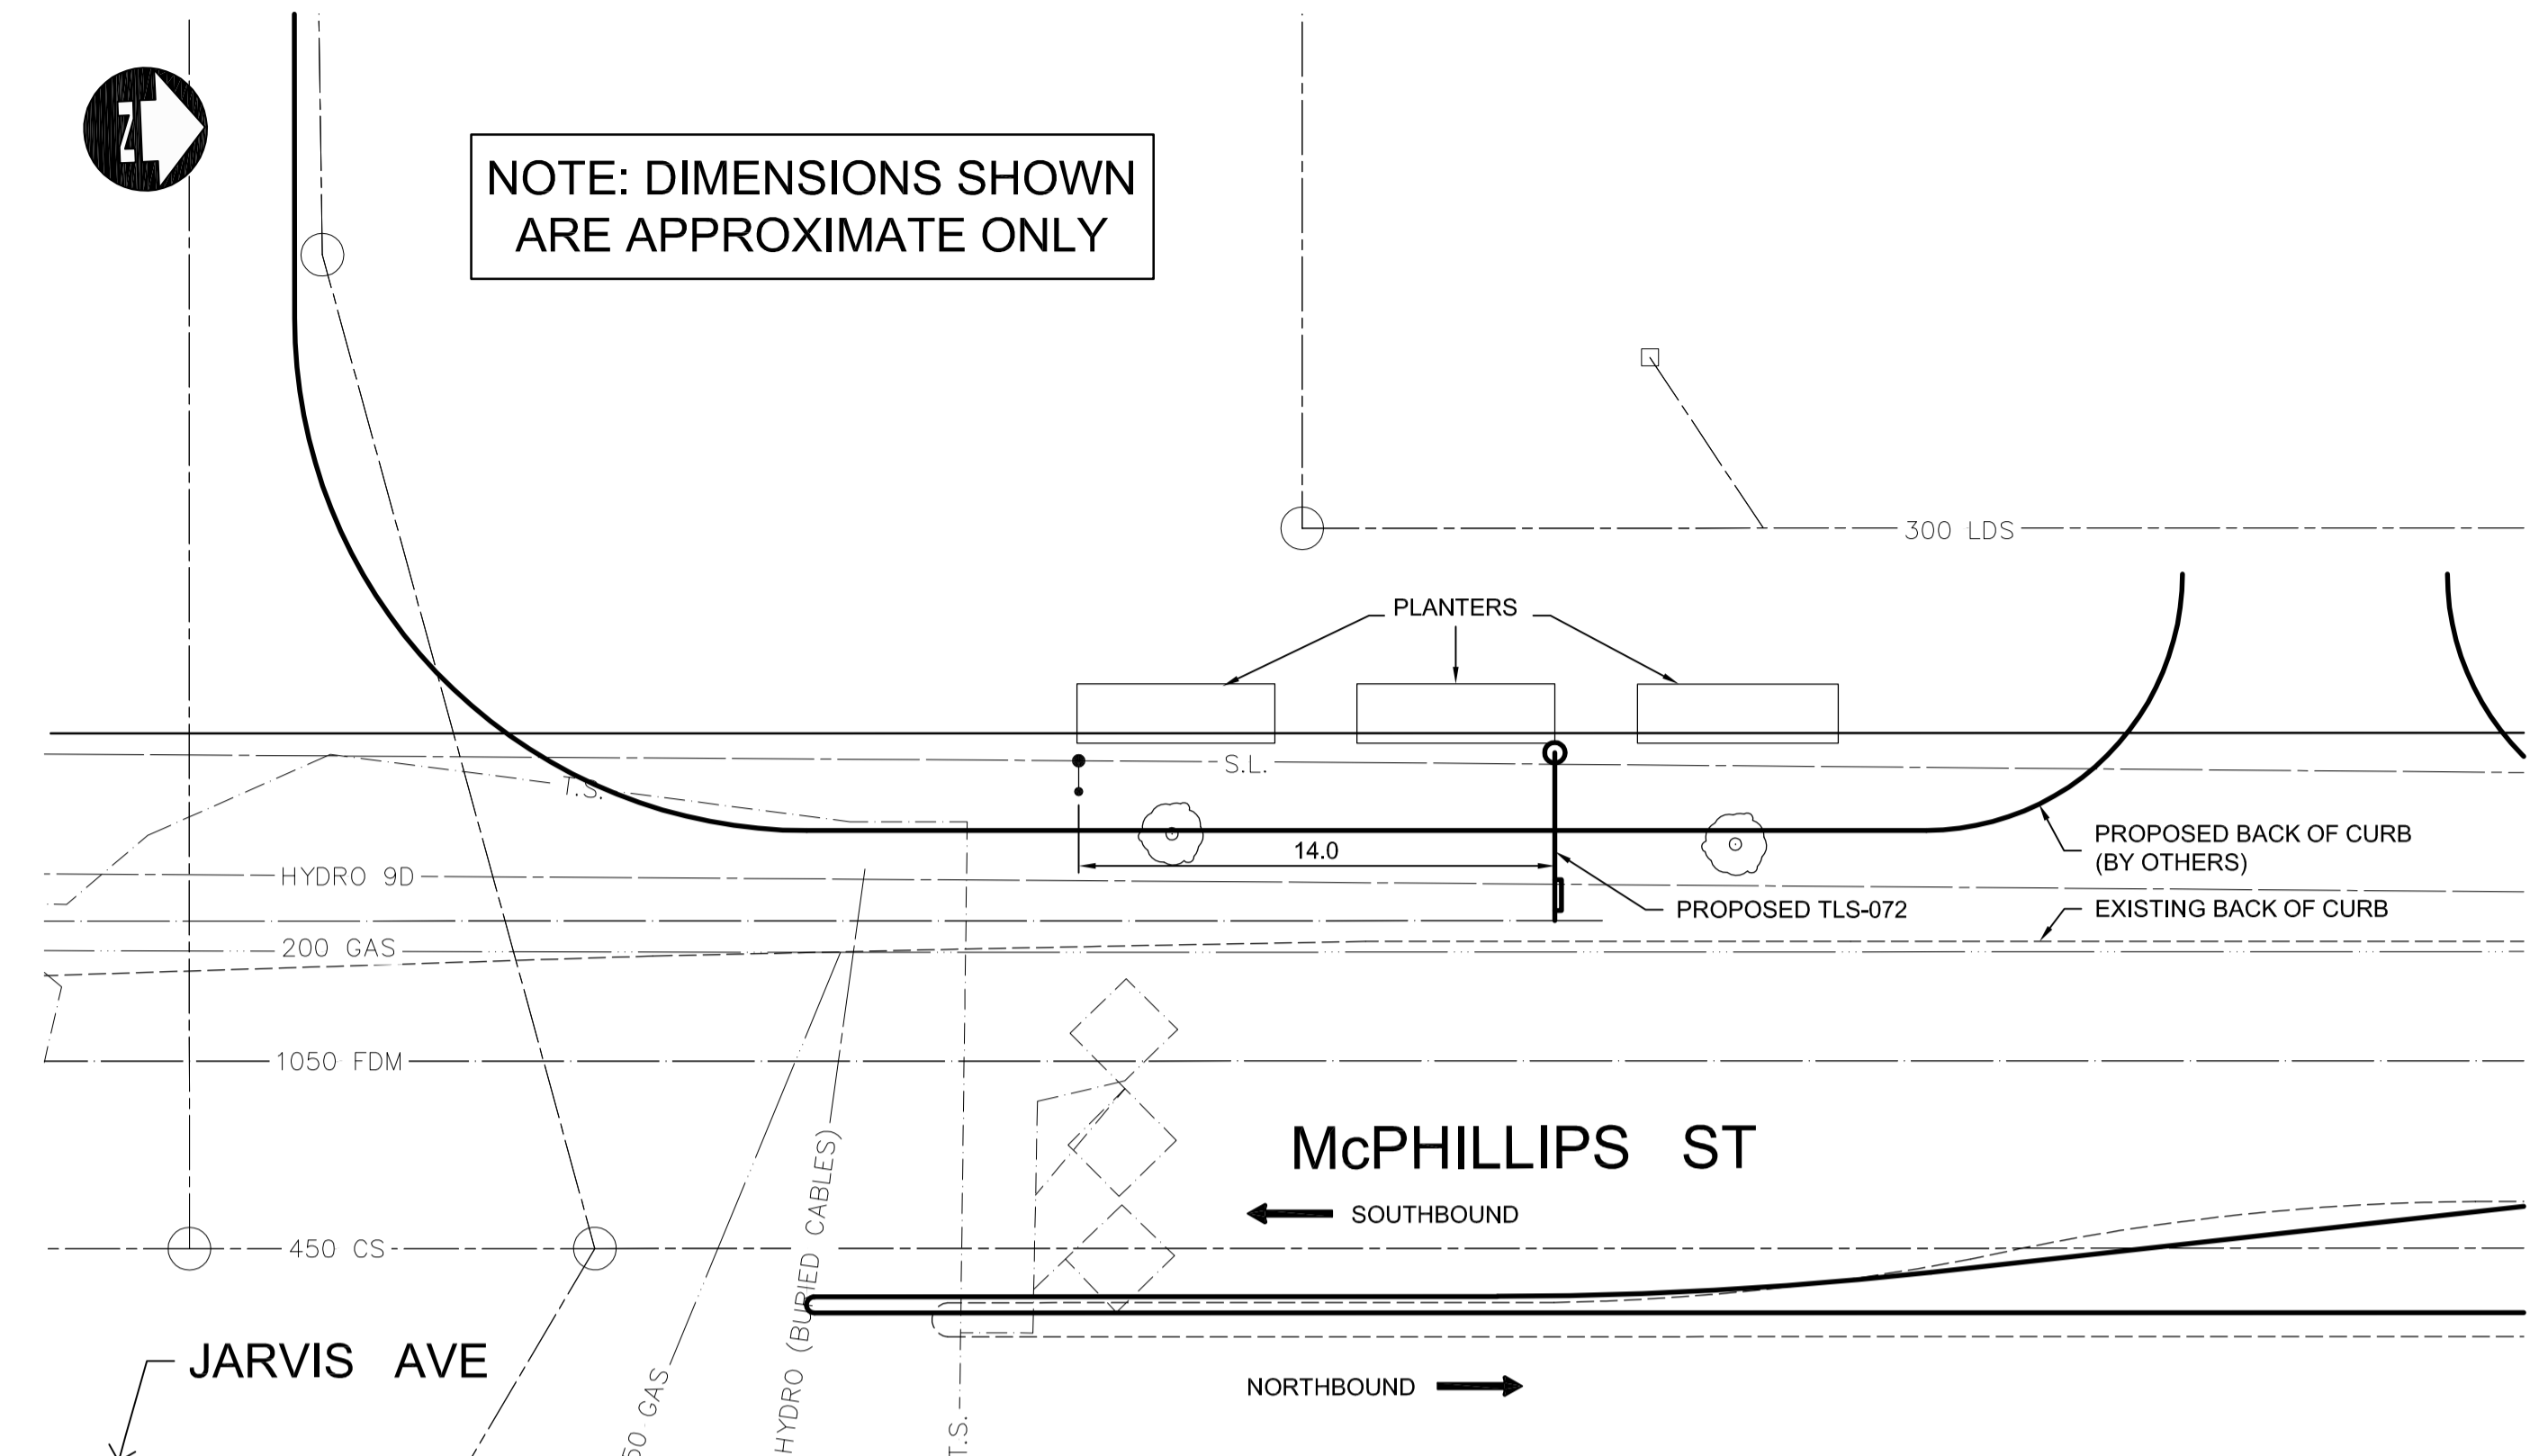

TLS-072

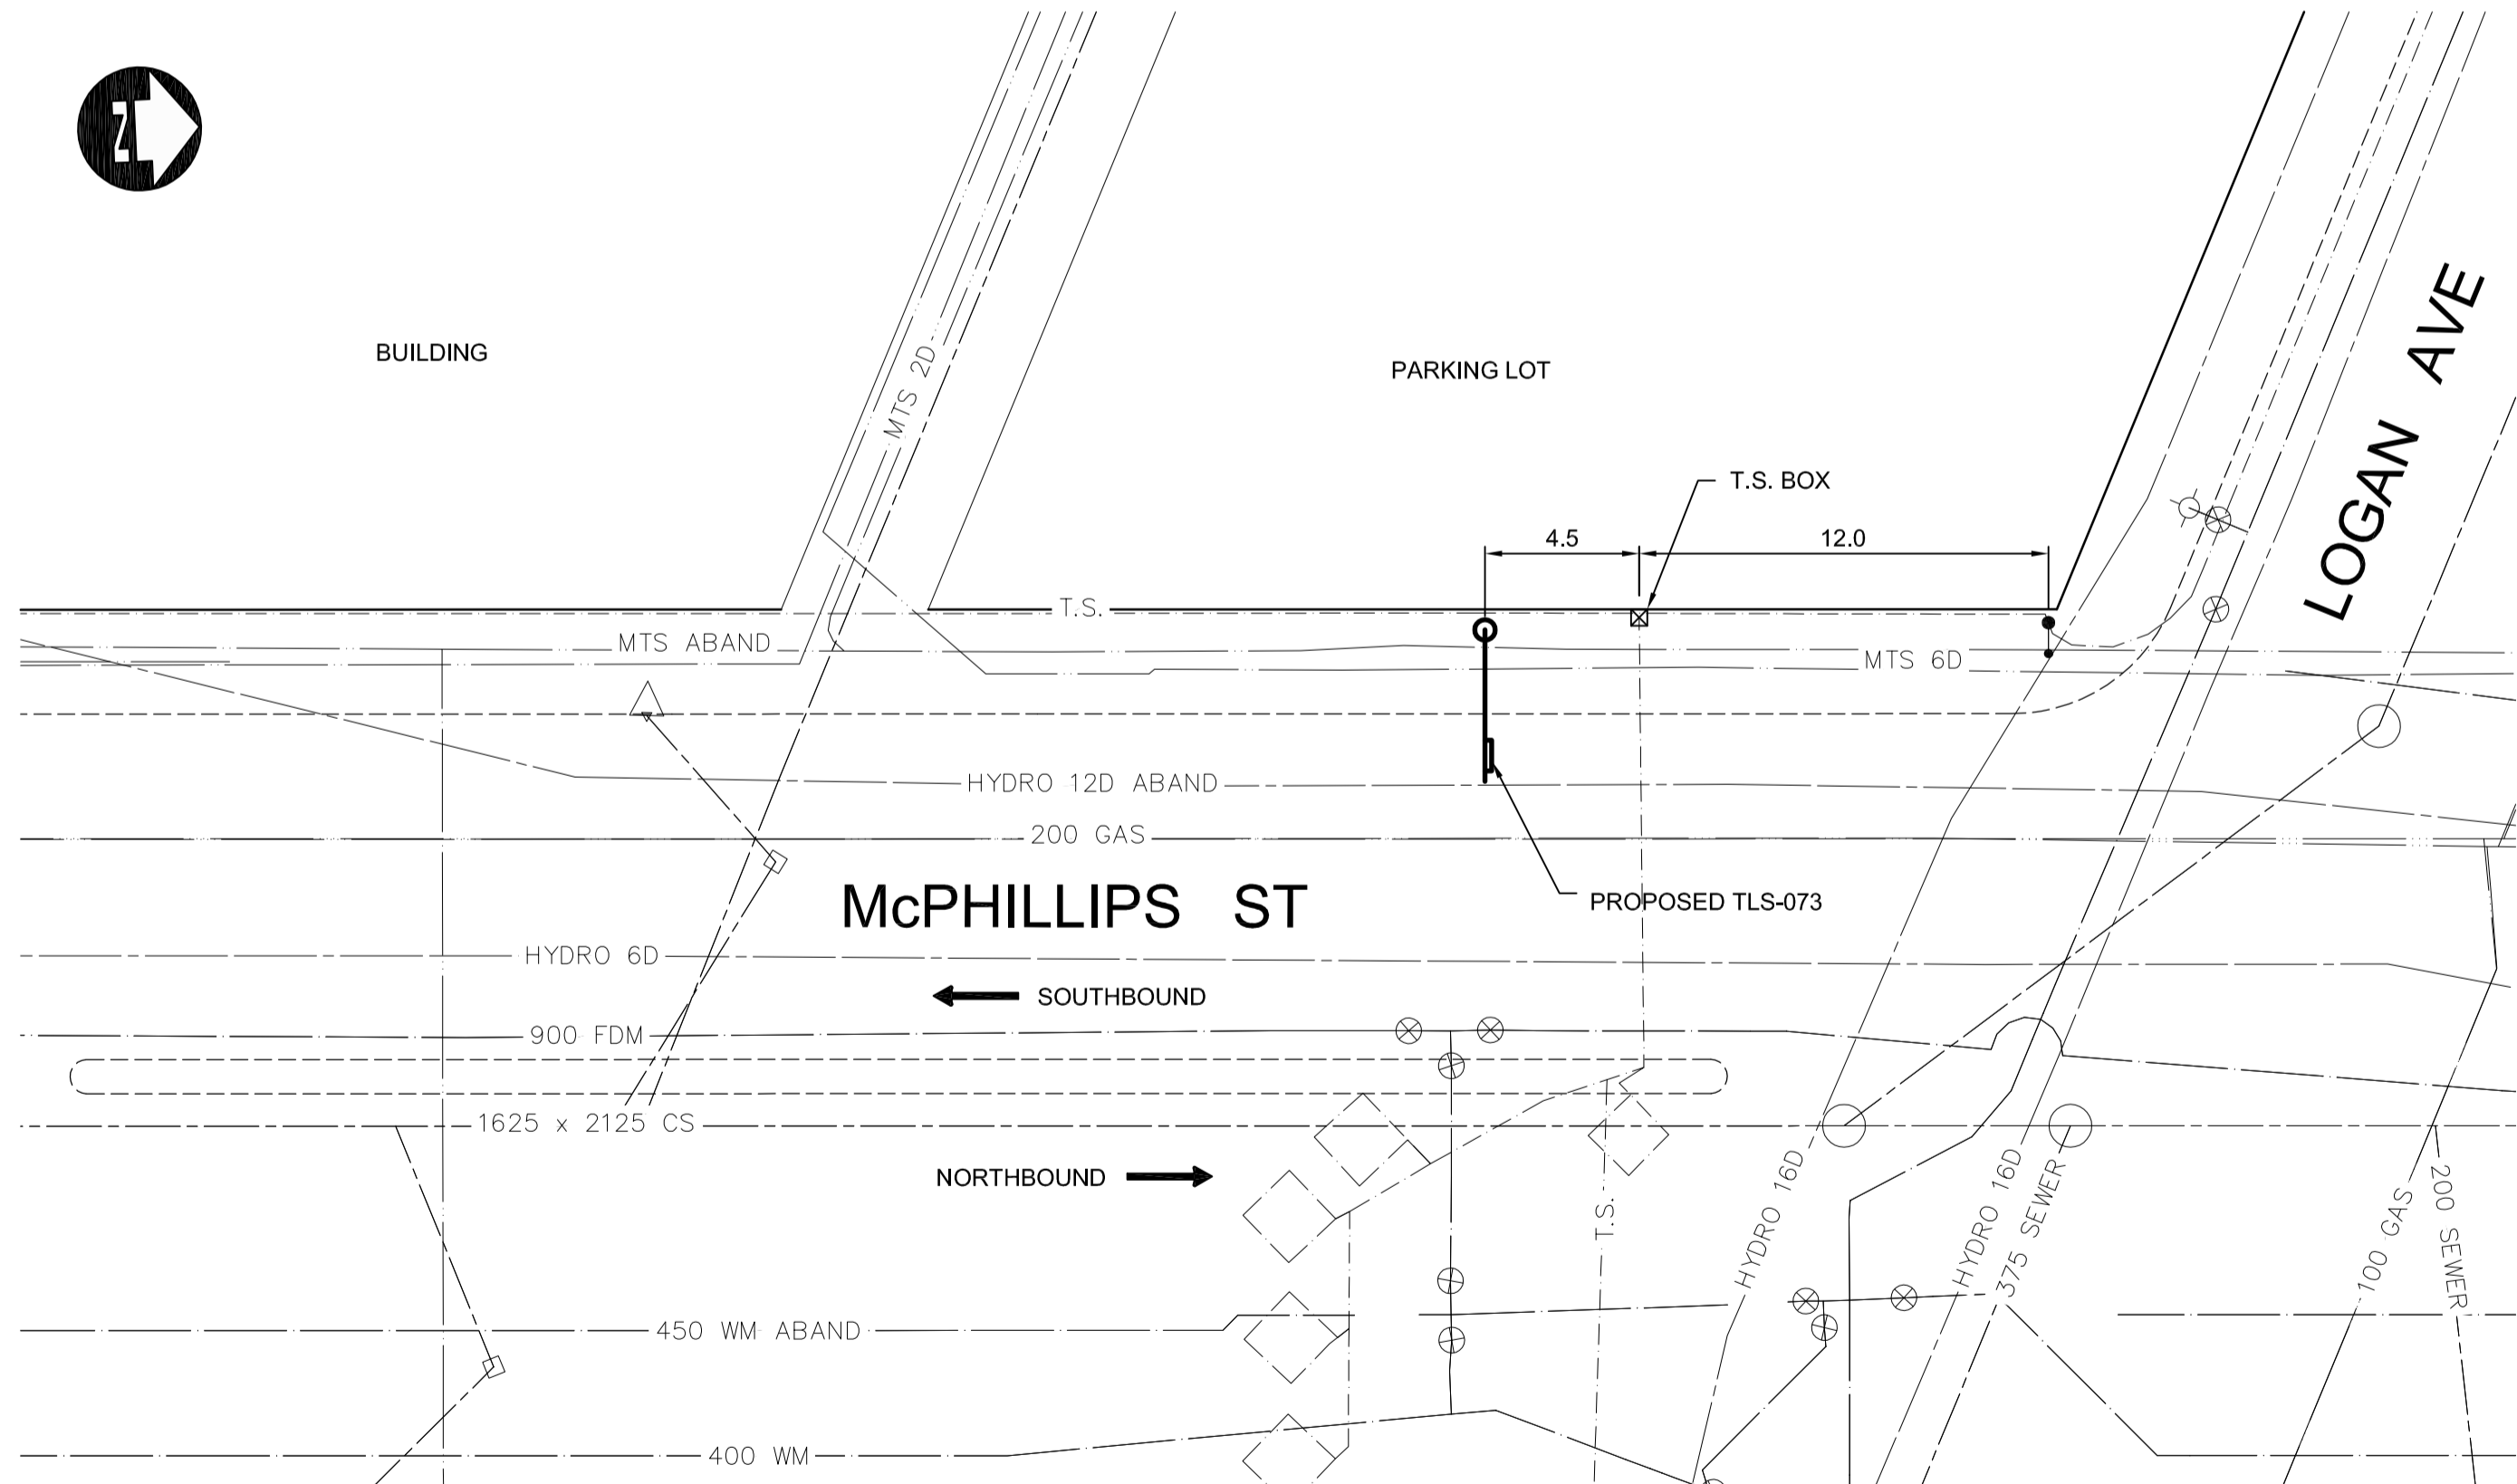

TLS-073

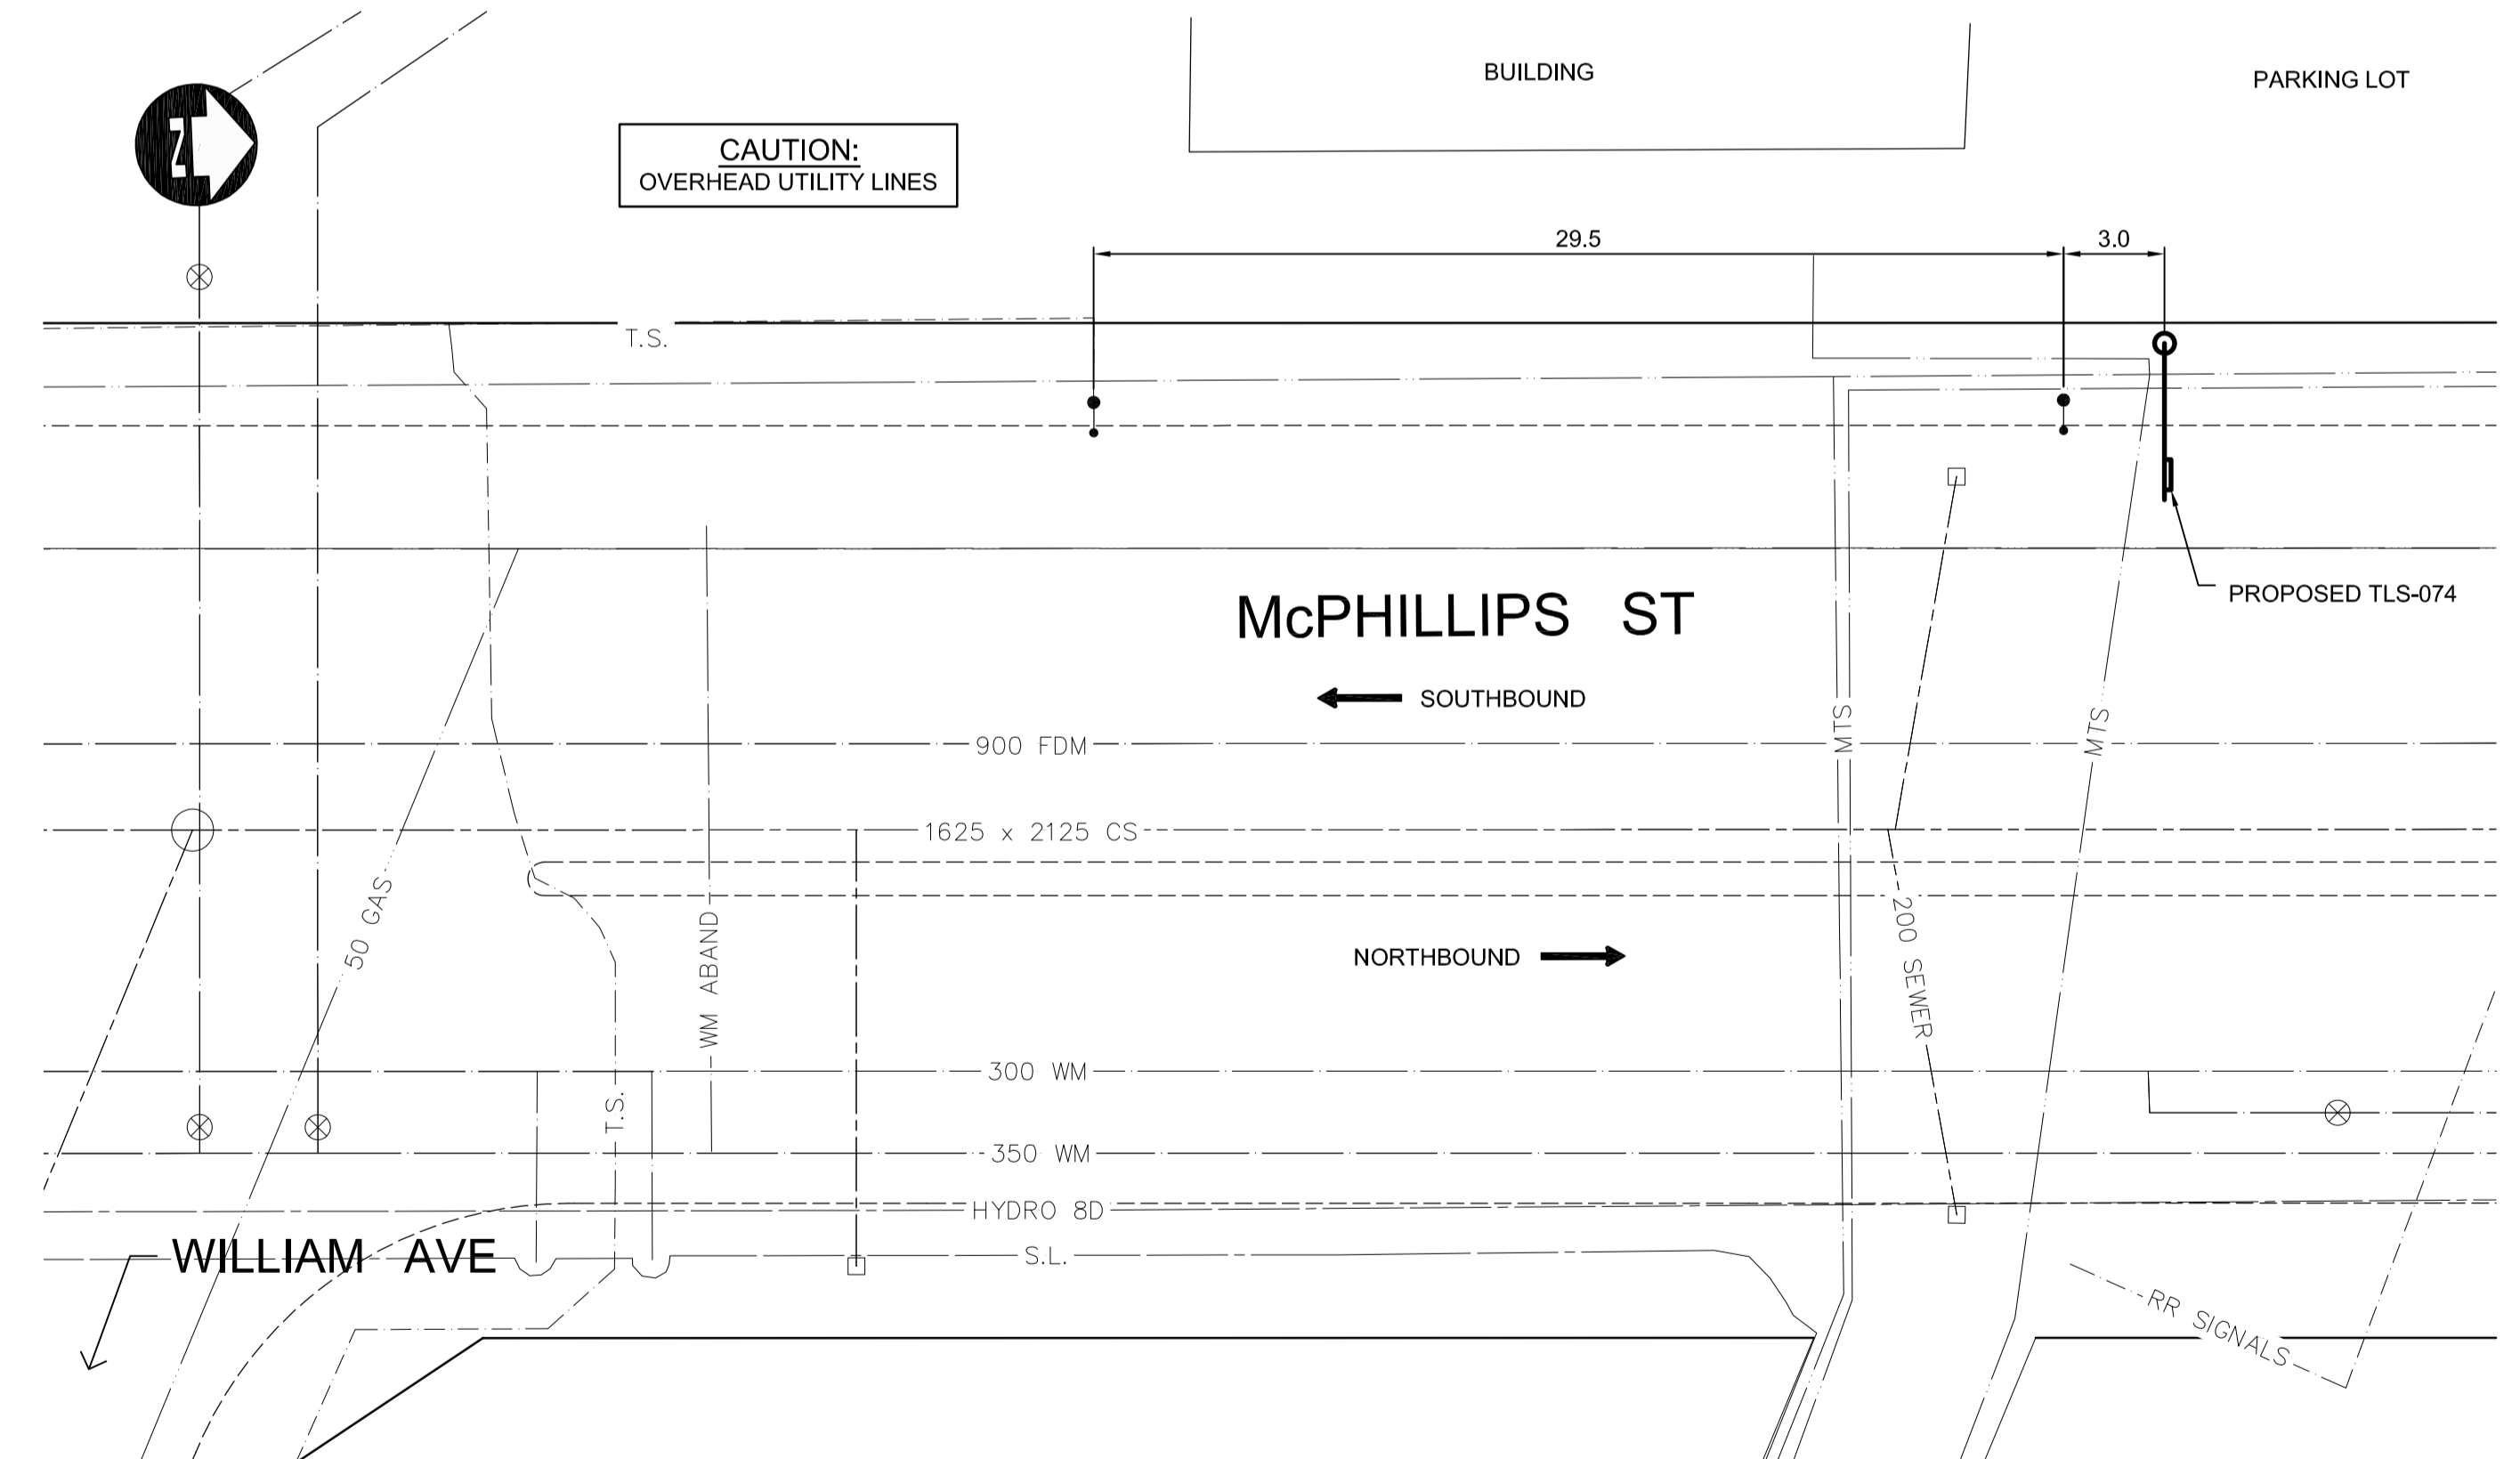

TLS-074

GA:\CAD\091545\Contract\CHSS\OHSS-PLAN.dwg

EXISTING	LEGEND-PLAN	PROPOSED	EXISTING	LEGEND-PLAN	PROPOSED	EXISTING	LEGEND-PROFILE	PROPOSED
150 WM	WATERMAIN	150 WM	HYDRO	HYDRO	150 mm W.M.	WATERMAIN	150 mm W.M.	
Hydrant symbol	HYDRANT	Hydrant symbol	MTS	HYDRO	MTS	HYDRANT	HYDRANT	
Valve symbol	VALVE	Valve symbol	MTS	CONCRETE	MTS	VALVE	VALVE	
300 LDS	LAND DRAINAGE SEWER	300 LDS	300 mm L.D.S.	ASPHALT	300 mm L.D.S.	LAND DRAINAGE SEWER	300 mm L.D.S.	
250 WWS	WASTE WATER SEWER	250 WWS	250 mm W.W.S.	PLANING	250 mm W.W.S.	WASTE WATER SEWER	250 mm W.W.S.	
Manhole symbol	MANHOLE	Manhole symbol	---	SIDEWALK	---	PROFILE	---	
Catch basin symbol	CATCH BASIN	Catch basin symbol	---	PAVING STONES	---	NORTH/WEST GUTTER	---	
Curb inlet symbol	CURB INLET	Curb inlet symbol	---	PARTIAL DEPTH REPAIR	---	SOUTH/EAST GUTTER	---	
Junction symbol	JUNCTIONS	Junction symbol	---	PROPERTY LINE	---	NORTH/WEST T/LANE	---	
Culvert symbol	CULVERT	Culvert symbol	---	SURVEY BAR	---	SOUTH/EAST T/LANE	---	
100 GAS	GAS	100 GAS	---	PARAPLEGIC RAMP	---			

UNDERGROUND STRUCTURES			
SUPPLY	U/G STRUCTURES	DATE	
2	ISSUED FOR TENDER	06/19/09	T.J.H.
1	ISSUED FOR REVIEW	06/04/09	T.J.H.
NO.	REVISIONS	DATE	BY

DESIGNED BY	RJT
DRAWN BY	T.J.H.
CHECKED BY	DBW
APPROVED BY	
HOR. SCALE	1:200
VERTICAL	



ENGINEER'S SEAL	
PROVINCE OF MANITOBA	
REGISTERED PROFESSIONAL ENGINEER	
D.B. WIEBE	
Member 22480	
CONSULTANT PROJECT NUMBER	09-1545

**THE CITY OF WINNIPEG**  
TRANSIT DEPARTMENT

ON STREET TRANSIT PRIORITY IMPROVEMENTS - PHASE 3

MCPHILLIPS STREET (1 OF 2)

CITY DRAWING NUMBER: TLS-09-16  
SHEET 16 OF 23  
CONSULTANT DRAWING NUMBER