




# THE CITY OF WINNIPEG

PUBLIC WORKS DEPARTMENT  
 ENGINEERING DIVISION  
 PROVINCE OF MANITOBA / CITY OF WINNIPEG

## McPHILLIPS STREET SELKIRK AVENUE TO CPR UNDERPASS WIDENING, CONCRETE REPAIRS AND ASPHALT RESURFACING

TENDER NO. 404-2009

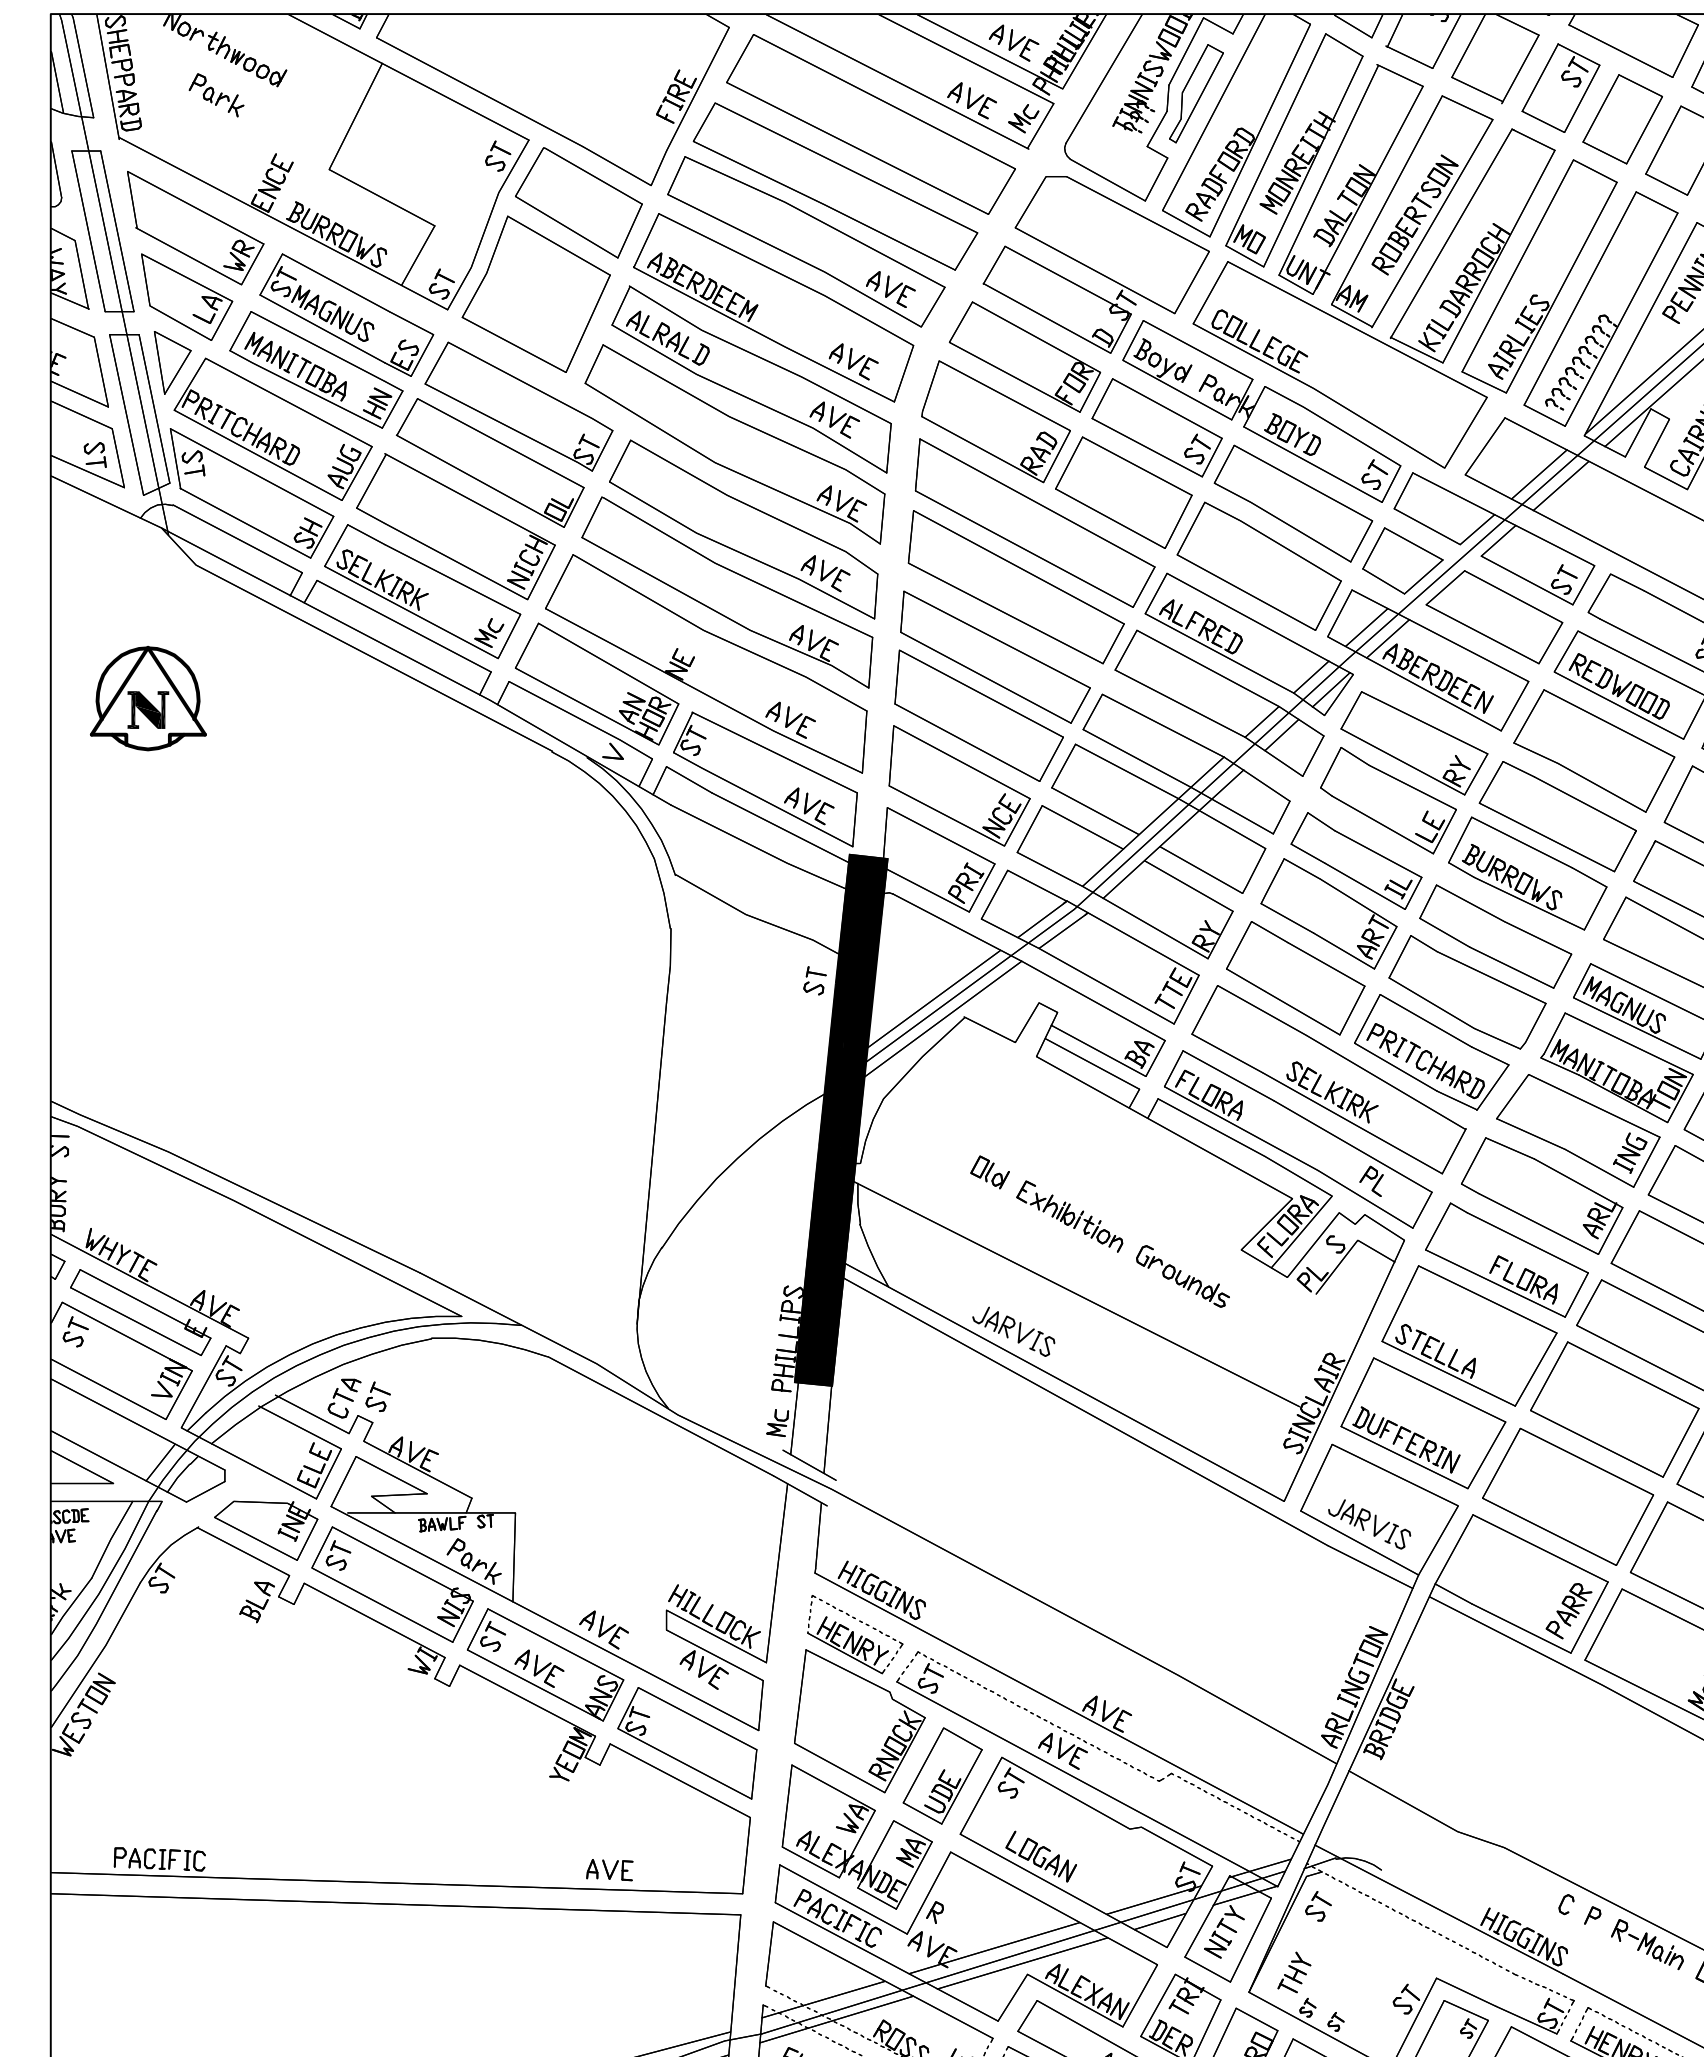

### DRAWING INDEX

CITY DWG. No.	CONSULTANT DWG. No.	SHEET TITLE	SHEET NO.
P-3302-1	G-001	McPHILLIPS STREET - COVER SHEET AND DRAWING LIST	SHEET 1 OF 15
P-3302-2	C-201	McPHILLIPS STREET - STA 0+200 TO STA 0+325 NORTH BOUND	SHEET 2 OF 15
P-3302-3	C-202	McPHILLIPS STREET - STA 0+200 TO STA 0+325 SOUTH BOUND	SHEET 3 OF 15
P-3302-4	C-203	McPHILLIPS STREET - STA 0+325 TO STA 0+450	SHEET 4 OF 15
P-3302-5	C-204	McPHILLIPS STREET - STA 0+450 TO STA 0+575	SHEET 5 OF 15
P-3302-6	C-205	McPHILLIPS STREET - STA 0+575 TO STA 0+700	SHEET 6 OF 15
P-3302-7	C-206	McPHILLIPS STREET - STA 0+700 TO STA 0+825	SHEET 7 OF 15
P-3302-8	C-207	McPHILLIPS STREET - STA 0+825 TO STA 0+950	SHEET 8 OF 15
P-3302-9	C-501	McPHILLIPS STREET - MISCELLANEOUS DETAILS	SHEET 9 OF 15
P-3302-10	L1	McPHILLIPS STREET - STREETScape AND LANDSCAPE WORKS	SHEET 10 OF 15
P-3302-11	L2	McPHILLIPS STREET - STREETScape AND LANDSCAPE WORKS	SHEET 11 OF 15
P-3302-12	L3	McPHILLIPS STREET - STREETScape AND LANDSCAPE WORKS	SHEET 12 OF 15
P-3302-13	L4	McPHILLIPS STREET - LANDSCAPE DETAILS	SHEET 13 OF 15
8833	C-101	McPHILLIPS STREET - 1ST & 2ND SET OF CBS SOUTH OF JARVIS AVENUE, 250 CATCHBASIN LEADS	SHEET 14 OF 15
8834	C-102	SELKIRK AVENUE - MH @ McPHILLIPS ST. TO 1ST MH W OF McPHILLIPS ST. 250 WWS & 375 CS POINT REPAIRS	SHEET 15 OF 15
106-A2	106-A2	McPHILLIPS STREET - SELKIRK AVENUE TO CPR UNDERPASS MANITOBA HYDRO MANHOLE - STANDARD PRODUCT	
DA0451	DA0451	McPHILLIPS STREET - SELKIRK AVENUE TO CPR UNDERPASS STANDARD MANHOLE P-TRAP, BACKFLOW VALVE & CLEANOUT VALVE- STANDARD PRODUCT	



**Stantec Consulting Ltd.**

Stantec

WINNIPEG

MANITOBA

CONSULTANT DRAWING No.

CITY DRAWING No.

SHEET OF

G-001

P-3302-1

1 OF 15