


NOTE: CHAINAGES SHOWN ARE ALONG S R OF NOTRE DAME AVE

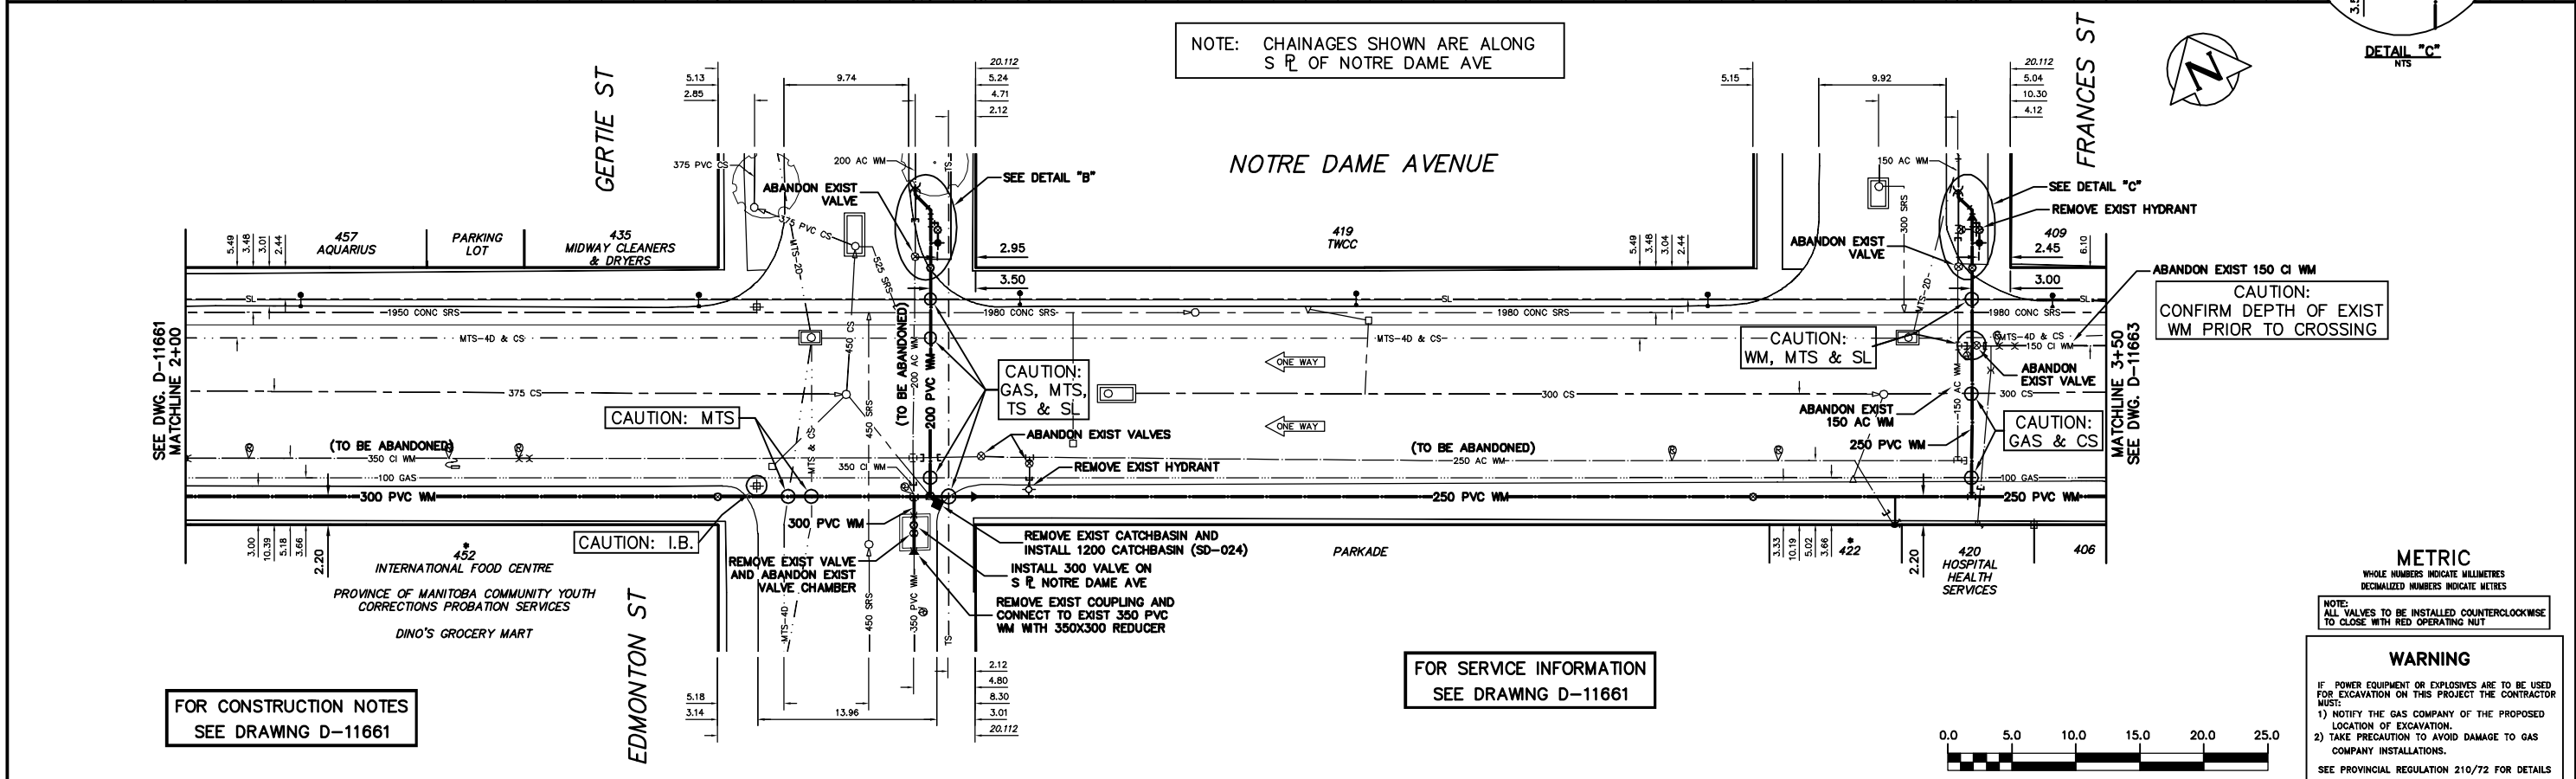

FOR CONSTRUCTION NOTES
SEE DRAWING D-11661

FOR SERVICE INFORMATION
SEE DRAWING D-11661

CAUTION:
WM, MTS & SL

CAUTION:
GAS & CS

METRIC
WHOLE NUMBERS INDICATE MILLIMETRES
DECIMALIZED NUMBERS INDICATE METRES

WARNING
IF POWER EQUIPMENT OR EXPLOSIVES ARE TO BE USED FOR EXCAVATION ON THIS PROJECT THE CONTRACTOR MUST:
1) NOTIFY THE GAS COMPANY OF THE PROPOSED LOCATION OF EXCAVATION.
2) TAKE PRECAUTION TO AVOID DAMAGE TO GAS COMPANY INSTALLATIONS.
SEE PROVINCIAL REGULATION 210/72 FOR DETAILS

<table border="1"> <tr><td>200 WM</td><td>WATERMAIN</td><td>200 WM</td><td>SL, HYDRO</td><td>150 WM</td><td>WATERMAIN</td><td>150 WM</td></tr> <tr><td>⊕</td><td>HYDRANT</td><td>⊕</td><td>MTS</td><td>⊕</td><td>HYDRANT</td><td>⊕</td></tr> <tr><td>⊙</td><td>VALVE</td><td>⊙</td><td>TRAFFIC SIGNALS</td><td>⊙</td><td>VALVE</td><td>⊙</td></tr> <tr><td>525 LDS</td><td>LAND DRAINAGE SEWER</td><td>525 LDS</td><td>GAS</td><td>300 LDS</td><td>LAND DRAINAGE SEWER</td><td>300 LDS</td></tr> <tr><td>375 WWS</td><td>WASTEWATER SEWER</td><td>375 WWS</td><td>SURVEY BAR</td><td>250 WWS</td><td>WASTEWATER SEWER</td><td>250 WWS</td></tr> <tr><td>○</td><td>MANHOLE</td><td>○</td><td>FENCE</td><td>⊖</td><td>PROFILE</td><td>⊖</td></tr> <tr><td>□</td><td>CATCH BASIN</td><td>□</td><td>POLE - HYDRO, MTS</td><td>⊖</td><td>GROUND ABOVE PIPE</td><td>⊖</td></tr> <tr><td>▽</td><td>CURB INLET</td><td>▽</td><td>CURB STOP</td><td>⊖</td><td>⊖ DITCH (NORTH & WEST)</td><td>⊖</td></tr> <tr><td>◁</td><td>REDUCER</td><td>◁</td><td>GUY ANCHOR</td><td>⊖</td><td>⊖ DITCH (SOUTH & EAST)</td><td>⊖</td></tr> <tr><td>⊗</td><td>COUPLER</td><td>⊗</td><td>LIGHT STANDARD</td><td>⊖</td><td>⊖ GUTTER (NORTH & WEST)</td><td>⊖</td></tr> <tr><td>⊖</td><td>ANODE</td><td>⊖</td><td>TREE</td><td>⊖</td><td>⊖ GUTTER (SOUTH & EAST)</td><td>⊖</td></tr> <tr><td>EXISTING</td><td>LEGEND-PLAN</td><td>PROPOSED</td><td>EXISTING</td><td>LEGEND-PLAN</td><td>PROPOSED</td><td>EXISTING</td></tr> </table>	200 WM	WATERMAIN	200 WM	SL, HYDRO	150 WM	WATERMAIN	150 WM	⊕	HYDRANT	⊕	MTS	⊕	HYDRANT	⊕	⊙	VALVE	⊙	TRAFFIC SIGNALS	⊙	VALVE	⊙	525 LDS	LAND DRAINAGE SEWER	525 LDS	GAS	300 LDS	LAND DRAINAGE SEWER	300 LDS	375 WWS	WASTEWATER SEWER	375 WWS	SURVEY BAR	250 WWS	WASTEWATER SEWER	250 WWS	○	MANHOLE	○	FENCE	⊖	PROFILE	⊖	□	CATCH BASIN	□	POLE - HYDRO, MTS	⊖	GROUND ABOVE PIPE	⊖	▽	CURB INLET	▽	CURB STOP	⊖	⊖ DITCH (NORTH & WEST)	⊖	◁	REDUCER	◁	GUY ANCHOR	⊖	⊖ DITCH (SOUTH & EAST)	⊖	⊗	COUPLER	⊗	LIGHT STANDARD	⊖	⊖ GUTTER (NORTH & WEST)	⊖	⊖	ANODE	⊖	TREE	⊖	⊖ GUTTER (SOUTH & EAST)	⊖	EXISTING	LEGEND-PLAN	PROPOSED	EXISTING	LEGEND-PLAN	PROPOSED	EXISTING	<p>LOCATION APPROVED UNDERGROUND STRUCTURES</p> <p>SUPV. U/G STRUCTURES COMMITTEE</p> <p>DATE</p> <p>NOTE: LOCATION OF UNDERGROUND STRUCTURES AS SHOWN ARE BASED ON THE BEST INFORMATION AVAILABLE BUT NO GUARANTEE IS GIVEN THAT ALL EXISTING UTILITIES ARE SHOWN OR THAT THE GIVEN LOCATIONS ARE EXACT. CONFIRMATION OF EXISTENCE AND EXACT LOCATION OF ALL UTILITIES MUST BE OBTAINED FROM THE INDIVIDUAL UTILITIES BEFORE PROCEEDING WITH CONSTRUCTION.</p>	<p>B.M. ELEV.</p> <p>FIELD BOOK #</p> <p>POSTED TO LBS</p>	<p>CITY OF WINNIPEG WATER AND WASTE ENGINEERING DIVISION</p> <p>DESIGNED BY: SC CHECKED BY: SC</p> <p>DRAWN BY: CJH APPROVED BY: KZ</p> <p>HOR. SCALE: 1:250 VERTICAL: 1:50</p> <p>RELEASED FOR CONSTRUCTION</p> <p>DATE: 2009 01 28</p>	<p>ENGINEER'S SEAL</p> <p>ORIGINAL SIGNED BY S.R.J. COURNOYER 09/01/28</p>	<p>THE CITY OF WINNIPEG WATER AND WASTE DEPARTMENT</p> <p>2009 WATERMAIN RENEWALS CONTRACT 1 NOTRE DAME AVENUE 19 E OF HARRIET STREET TO 7.5 E OF FRANCES STREET</p>	<p>SHEET 2 OF 4</p> <p>CITY DRAWING NUMBER D-11662</p>
200 WM	WATERMAIN	200 WM	SL, HYDRO	150 WM	WATERMAIN	150 WM	
⊕	HYDRANT	⊕	MTS	⊕	HYDRANT	⊕	
⊙	VALVE	⊙	TRAFFIC SIGNALS	⊙	VALVE	⊙	
525 LDS	LAND DRAINAGE SEWER	525 LDS	GAS	300 LDS	LAND DRAINAGE SEWER	300 LDS	
375 WWS	WASTEWATER SEWER	375 WWS	SURVEY BAR	250 WWS	WASTEWATER SEWER	250 WWS	
○	MANHOLE	○	FENCE	⊖	PROFILE	⊖	
□	CATCH BASIN	□	POLE - HYDRO, MTS	⊖	GROUND ABOVE PIPE	⊖	
▽	CURB INLET	▽	CURB STOP	⊖	⊖ DITCH (NORTH & WEST)	⊖	
◁	REDUCER	◁	GUY ANCHOR	⊖	⊖ DITCH (SOUTH & EAST)	⊖	
⊗	COUPLER	⊗	LIGHT STANDARD	⊖	⊖ GUTTER (NORTH & WEST)	⊖	
⊖	ANODE	⊖	TREE	⊖	⊖ GUTTER (SOUTH & EAST)	⊖	
EXISTING	LEGEND-PLAN	PROPOSED	EXISTING	LEGEND-PLAN	PROPOSED	EXISTING	