

**SEWER JUNCTION INFORMATION
FOR SEWER ID MA60013463**

REFERENCE—METERS EAST OF MANHOLE MH60015060

DIST. FROM REF. MANHOLE	JUNCTION DIA.	CLOCK REF.	SERVICE TYPE	DESCRIPTION
2.8	150	10	CXI	LIVE
15.9	150	09	CX	
32.8	150	09	CNI	LIVE
33.0	150	03	CXI	
47.6	150	02	CN	
59.2	150	02	CNI	
60.0	150	09	JN	CAPPED
60.8	150	03	JN	CAPPED
63.2	150	10	CX	
75.2	150	02	CX	LIVE
75.5	150	09	JN	CAPPED
76.3	150	03	JN	CAPPED
78.5	150	10	CNI	
89.3	150	02	CN	


DIST. FROM REF. MANHOLE	JUNCTION DIA.	CLOCK REF.	SERVICE TYPE	DESCRIPTION
89.8	150	03	JX	CAPPED
90.6	150	03	JX	CAPPED
93.9	150	09	CNI	PVC
105.0	150	09	JN	
105.8	150	03	JX	
109.4	150	11	CX	LIVE
120.4	150	09	JN	CAPPED
121.1	150	03	JN	CAPPED
122.6	150	03	CXI	
124.1	150	11	CNI	

ALL JUNCTION INFORMATION
BASED ON CCTV INSPECTION

SEWER SERVICE INFORMATION

ADDRESS	SIZE	PROPERTY LINE LOCATION
#947 SOUTHWOOD AVE RESIDENTIAL	NO INFORMATION	NO INFORMATION
#861 SOUTHWOOD AVE RESIDENTIAL	NO INFORMATION	NO INFORMATION
#858 SOUTHWOOD AVE RESIDENTIAL	NO INFORMATION	NO INFORMATION
#855 SOUTHWOOD AVE RESIDENTIAL	NO INFORMATION	NO INFORMATION
#854 SOUTHWOOD AVE RESIDENTIAL	NO INFORMATION	NO INFORMATION
#851 SOUTHWOOD AVE RESIDENTIAL	NO INFORMATION	NO INFORMATION
#848 SOUTHWOOD AVE RESIDENTIAL	NO INFORMATION	NO INFORMATION
#845 SOUTHWOOD AVE RESIDENTIAL	NO INFORMATION	NO INFORMATION
#844 SOUTHWOOD AVE RESIDENTIAL	NO INFORMATION	NO INFORMATION
#840 SOUTHWOOD AVE RESIDENTIAL	NO INFORMATION	NO INFORMATION
#838 SOUTHWOOD AVE RESIDENTIAL	NO INFORMATION	NO INFORMATION
#837 SOUTHWOOD AVE RESIDENTIAL	NO INFORMATION	NO INFORMATION
#833 SOUTHWOOD AVE RESIDENTIAL	NO INFORMATION	NO INFORMATION
#832 SOUTHWOOD AVE RESIDENTIAL	NO INFORMATION	NO INFORMATION
#829 SOUTHWOOD AVE RESIDENTIAL	NO INFORMATION	NO INFORMATION
#828 SOUTHWOOD AVE RESIDENTIAL	NO INFORMATION	NO INFORMATION

FOR CONTINUATION
SEE DRAWING 8855

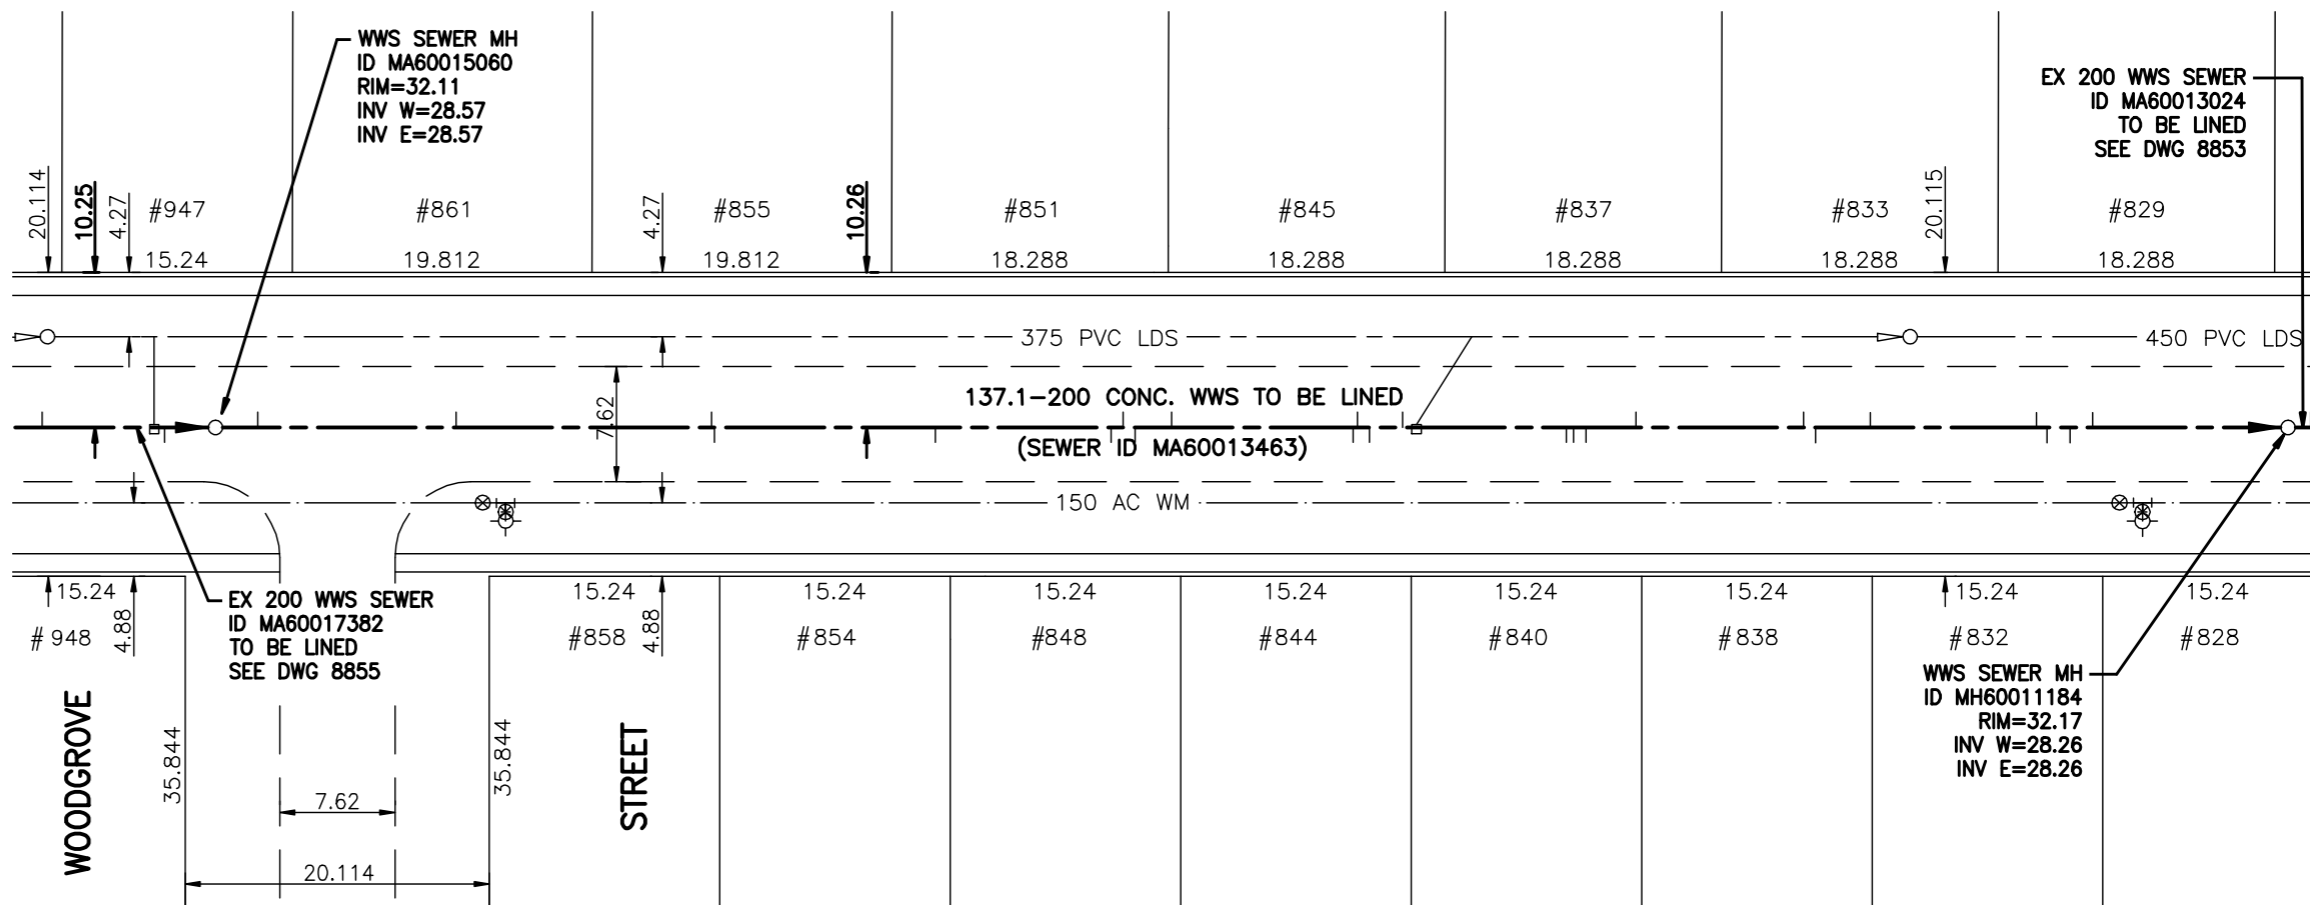

FOR CONTINUATION
SEE DRAWING 8853

WARNING

IF POWER EQUIPMENT OR EXPLOSIVES ARE TO BE USED FOR EXCAVATION ON THIS PROJECT THE CONTRACTOR MUST:
1) NOTIFY THE GAS COMPANY OF THE PROPOSED LOCATION OF EXCAVATION.
2) TAKE PRECAUTION TO AVOID DAMAGE TO GAS COMPANY INSTALLATIONS.
SEE PROVINCIAL REGULATION 140/92 FOR DETAILS

METRIC

WHOLE NUMBERS INDICATE MILLIMETRES
DECIMALIZED NUMBERS INDICATE METRES

BENCH MARK: 74M571 - Tblt. in W. Conc. foundation of the Kito Bldg., No. 1200 Pembina Hwy., 0.6 m S. of N.W. Cor. of Bldg.

BID OPPORTUNITY 478-2009

APEG
Certificate of Authorization
Stantec Consulting Ltd.
No. 1301 Expiry: April 30, 2010

LOCATION APPROVED UNDERGROUND STRUCTURES

SUPV. U/G STRUCTURES COMMITTEE DATE

NOTE:
LOCATION OF UNDERGROUND STRUCTURES AS SHOWN ARE BASED ON THE BEST INFORMATION AVAILABLE BUT NO GUARANTEE IS GIVEN THAT ALL EXISTING UTILITIES ARE SHOWN OR THAT THE GIVEN LOCATIONS ARE EXACT. CONFIRMATION OF EXISTENCE AND EXACT LOCATION OF ALL SERVICES MUST BE OBTAINED FROM THE INDIVIDUAL UTILITIES BEFORE PROCEEDING WITH CONSTRUCTION.

NO.	REVISIONS	DATE	BY

Stantec Consulting Ltd.
905 Waverley Street, Winnipeg, Manitoba
Tel 204-489-5900 Fax 204-453-9012

DESIGNED BY	J.K.H.	CHECKED BY	W.A.B.
DRAWN BY	J.K.H.	APPROVED BY	H.A.K.
HOR. SCALE:	1:500	RELEASED FOR CONSTRUCTION:	ORIGINAL SIGNED BY K. ZUREK
VERTICAL:	N/A	DATE	09.07.21

ENGINEER'S SEAL
ORIGINAL SEALED BY H.A. KATZ P. ENG. 09.07.21
CONSULTANT DRAWING NO. C-102

THE CITY OF WINNIPEG
WATER AND WASTE DEPARTMENT

2009 SEWER RENEWALS BY CIPP LINING - CONTRACT I7 SOUTHWOOD AVENUE
1ST MH E OF WOODGROVE ST TO MH AT WOODGROVE ST

SHEET OF	2 OF 22
CAD FILE DRAWING NUMBER	11490c-102-711.dwg
CITY DRAWING NUMBER	8837